



DATE	
BY	
FINAL SURVEY	
NOTE BOOK	
NO.	
SURVEYED	
PLOTTED	
TEMPLATE	
AREAS	
CHECKED	

DATE	
BY	
ORIGINAL SURVEY	
NOTE BOOK	
NO.	
SURVEYED	
PLOTTED	
TEMPLATE	
AREAS	
CHECKED	

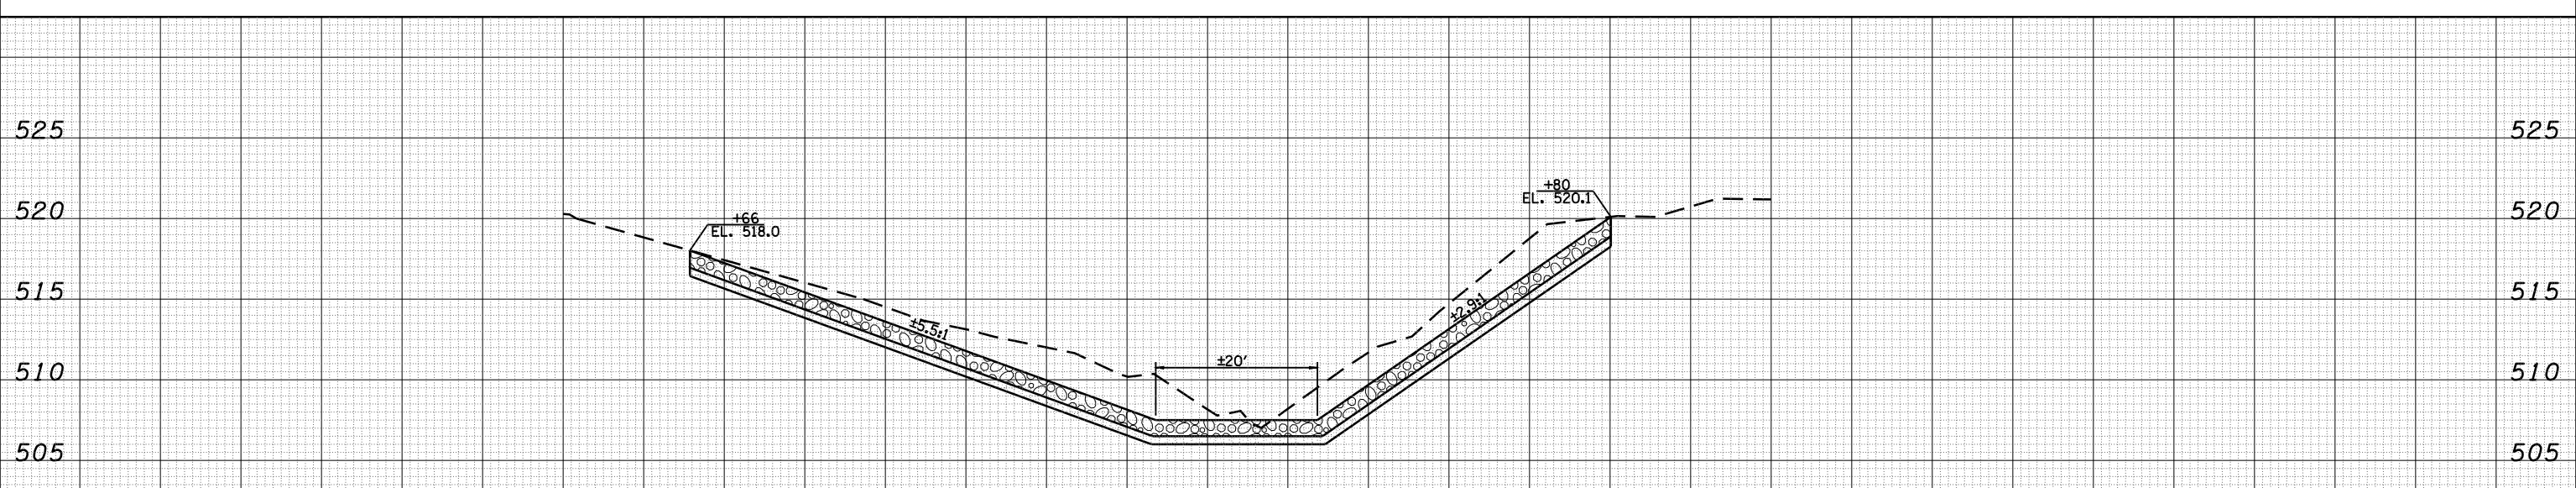

UPSTREAM CHANNEL SECTION 55' LEFT

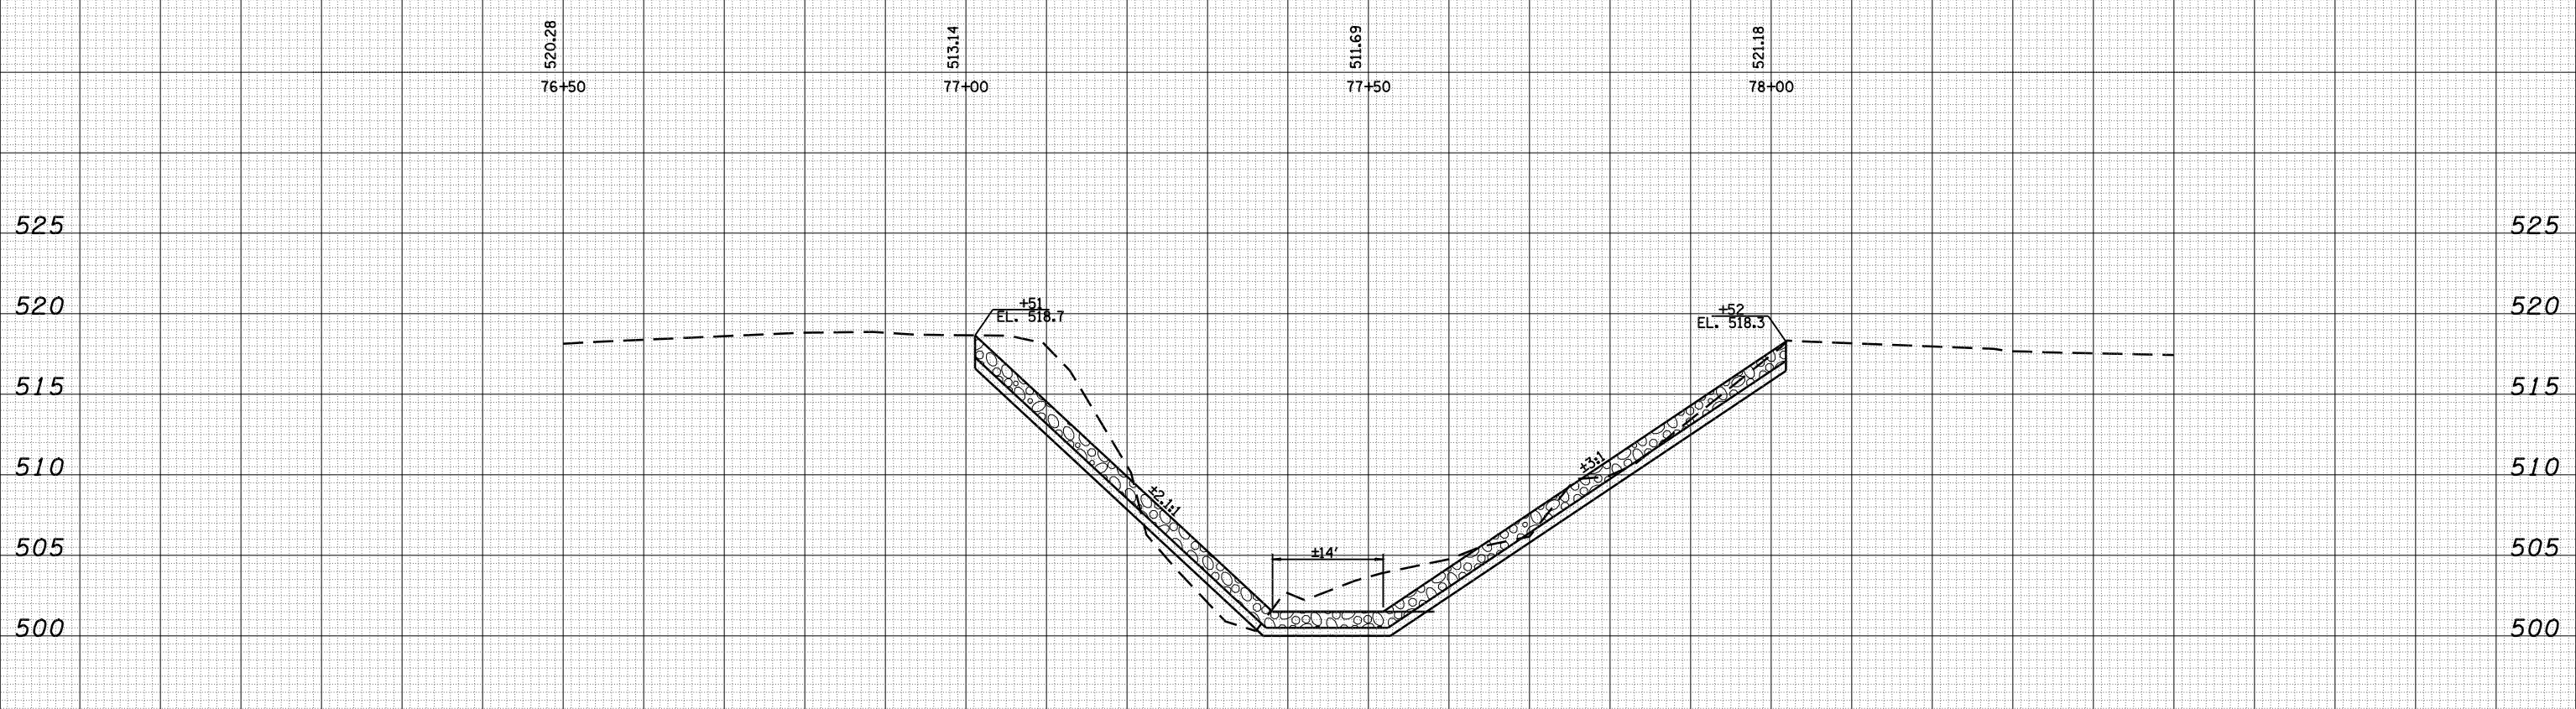

DOWNSTREAM CHANNEL SECTION 70' RIGHT

520.28 513.14 511.69 521.18
76+50 77+00 77+50 78+00

518.14 518.66 503.67 517.44 517.43
75+00 75+50 76+00 76+50 77+00

FILE NAME = D672875-sht-xssht1.dgn	USER NAME =	DESIGNED - RKA	REVISIONS	<p>Allen Henderson & Associates, Inc. Civil and Structural Engineers Springfield, IL 62708 Phone: (217)544-8033 IL Design Firm No. 184-001907</p>	CROSS SECTIONS		F.A.P. RTE.	SECTION	COUNTY	TOTAL SHEETS	SHEET NO.
	PLOT SCALE =	DRAWN - RKA	REVISIONS		67	(6X-1)B-2	CASS	71	57	CONTRACT NO. 72875	
	PLOT DATE = Jan-30-2009 09:41:26AM	CHECKED - CPK	REVISIONS		SCALE: VARIES	SHEET NO. 57 OF 71 SHEETS	STA.	TO STA.	FED. ROAD DIST. NO. ILLINOIS FED. AID PROJECT		
		DATE - 3/25/08	REVISIONS								