


DATE	
BY	
SURVEYED	
PLOTTED	
TEMPLATE	
AREAS	
CHECKED	
FINAL SURVEY	
NOTE BOOK	
NO.	

DATE	
BY	
SURVEYED	
PLOTTED	
TEMPLATE	
AREAS	
CHECKED	
ORIGINAL SURVEY	
NOTE BOOK	
NO.	

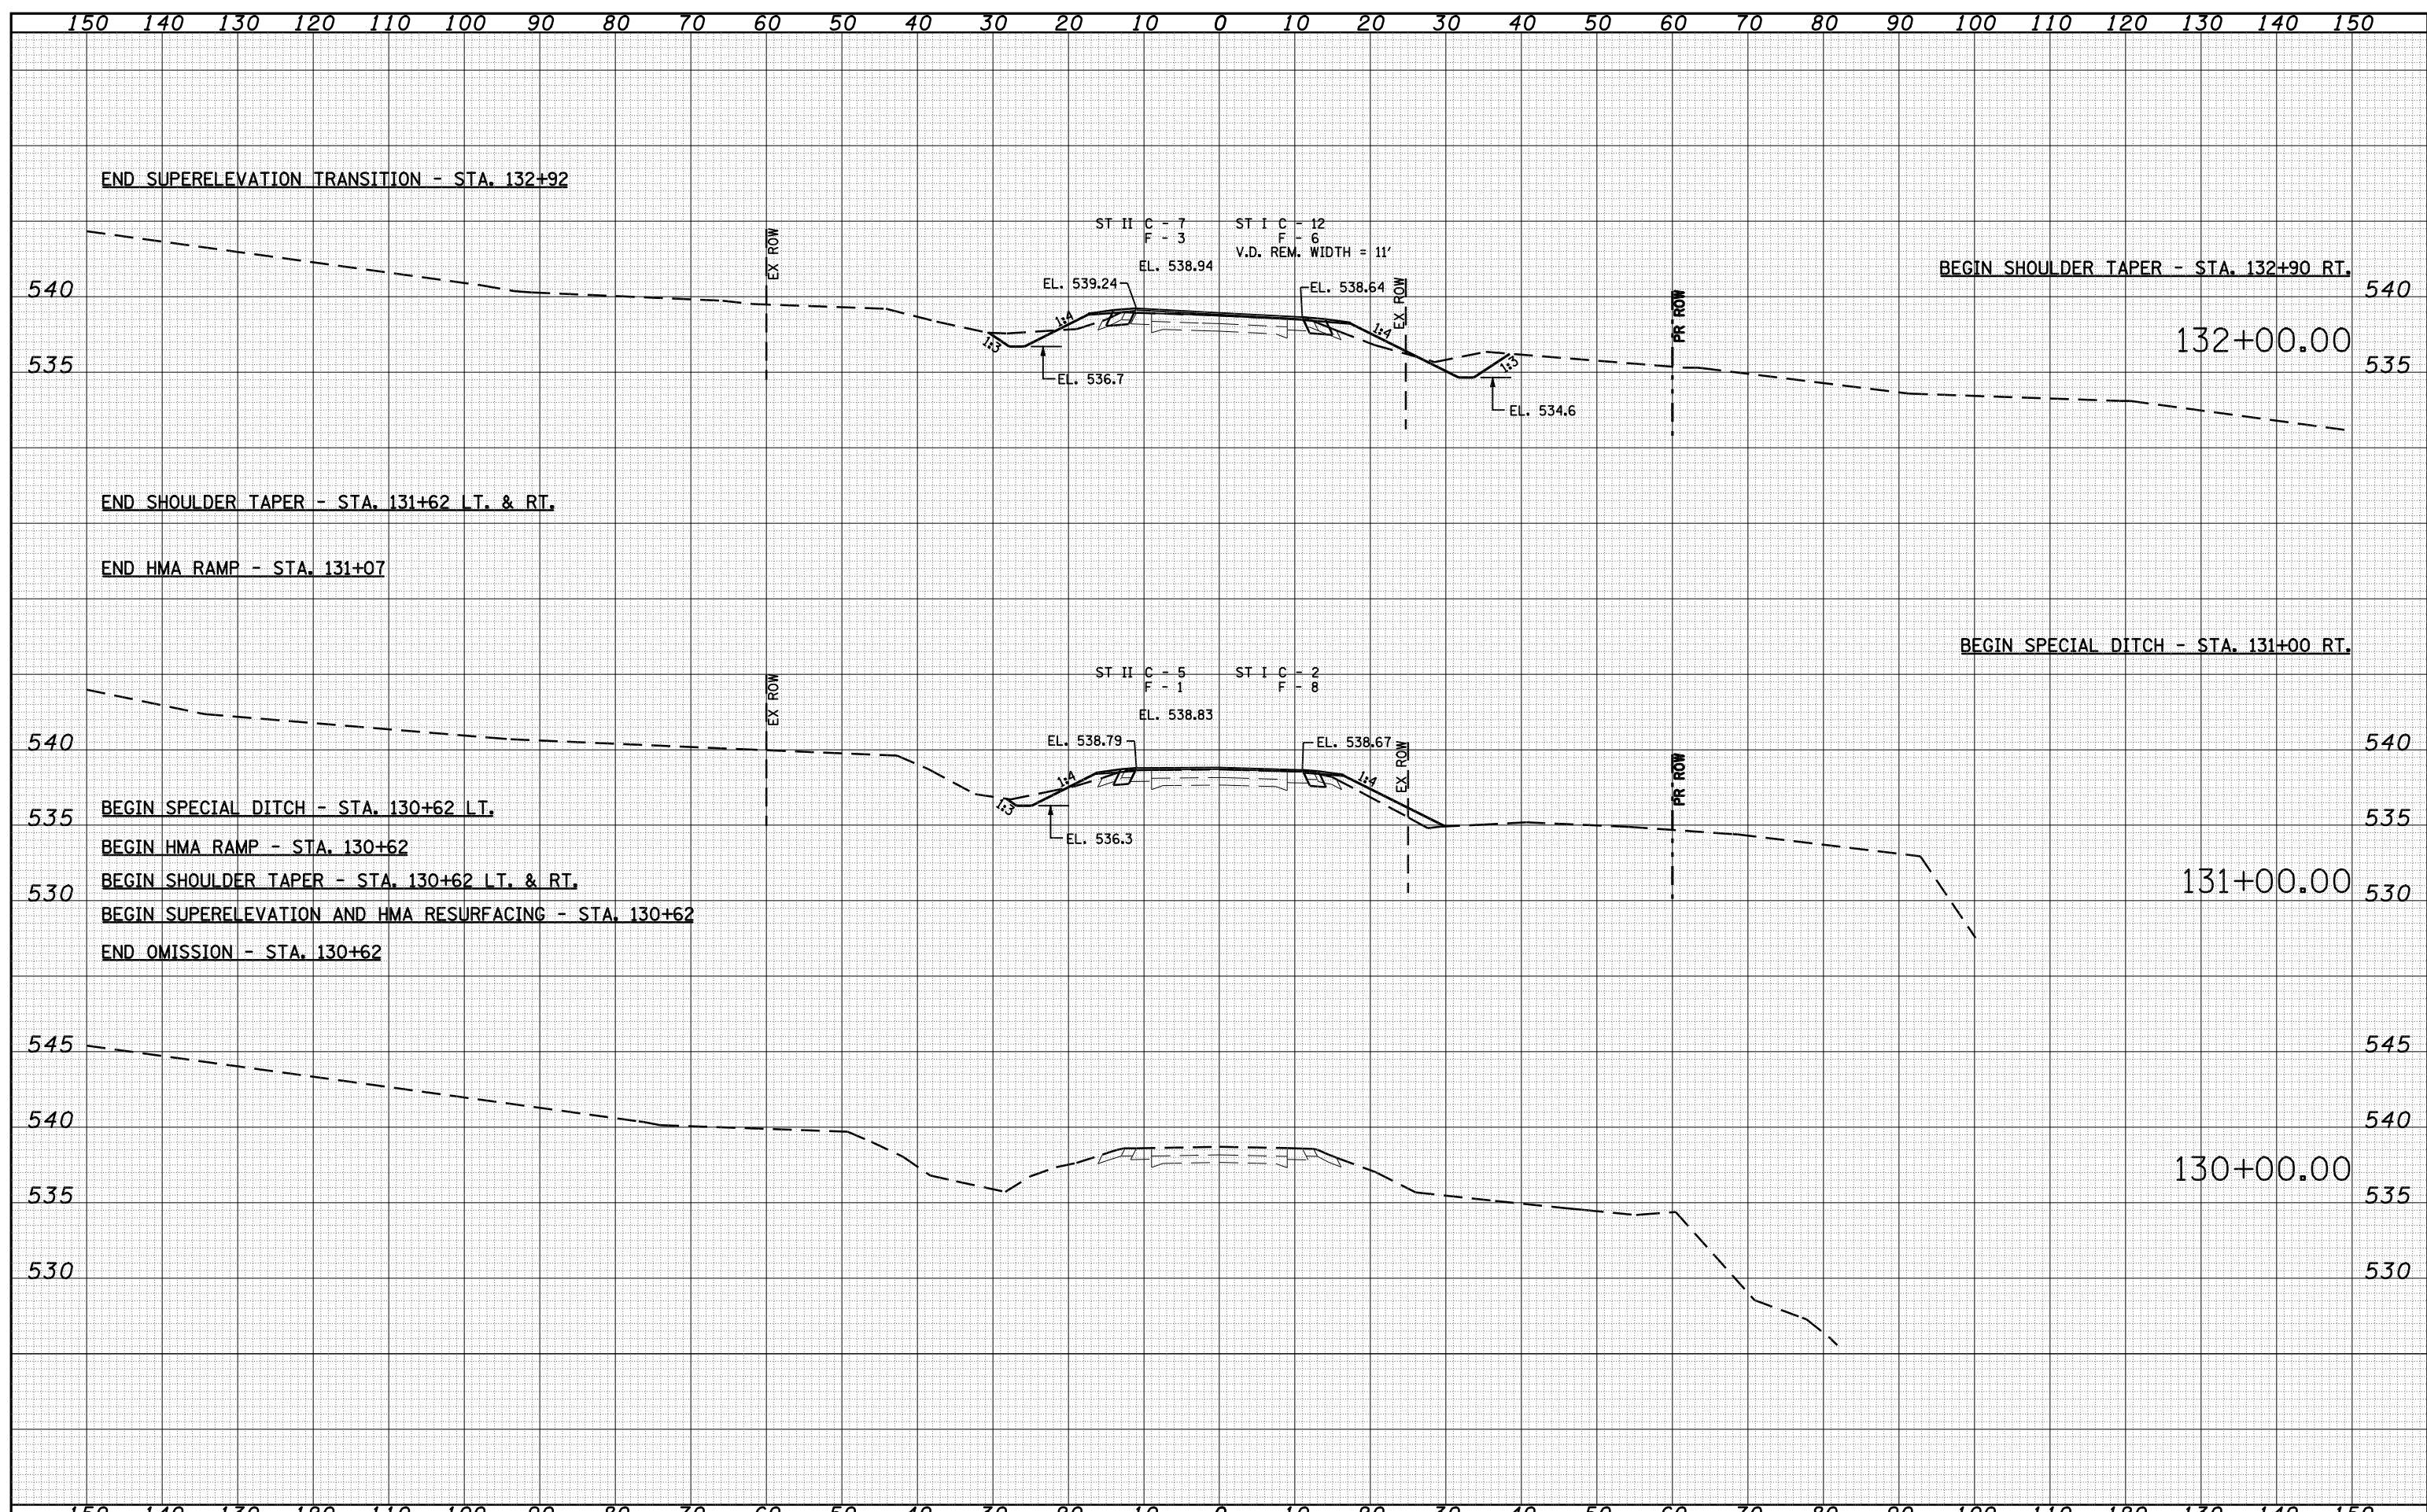

FILE NAME = D672875-sht-xssht2.dgn	USER NAME =	DESIGNED - RKA	REVISD -	<b>Allen Henderson &amp; Associates, Inc.</b> Civil and Structural Engineers Springfield, IL 62708 Phone: (217)544-8033 IL Design Firm No. 184-001907	<b>CROSS SECTIONS</b>			F.A.P. RTE. 67	SECTION (6X-1)B-2	COUNTY CASS	TOTAL SHEETS 71	SHEET NO. 58	
	PLOT SCALE =	DRAWN - RKA	REVISD -		<b>STA. 136 + 64.40 /S.N. 009-2506</b>			<b>CONTRACT NO. 72875</b>					
	PLOT DATE = Feb-05-2009 08:16:17AM	CHECKED - CPK	REVISD -		SCALE: VARIES	SHEET NO. 58 OF 71 SHEETS	STA.	TO STA.	FED. ROAD DIST. NO. ILLINOIS FED. AID PROJECT				
		DATE - 3/25/08	REVISD -										