


DATE	
BY	
SURVEYED	
PLOTTED	
TEMPLATE	
AREAS	
CHECKED	
FINAL SURVEY	
NOTE BOOK	
NO.	

DATE	
BY	
SURVEYED	
PLOTTED	
TEMPLATE	
AREAS	
CHECKED	
ORIGINAL SURVEY	
NOTE BOOK	
NO.	

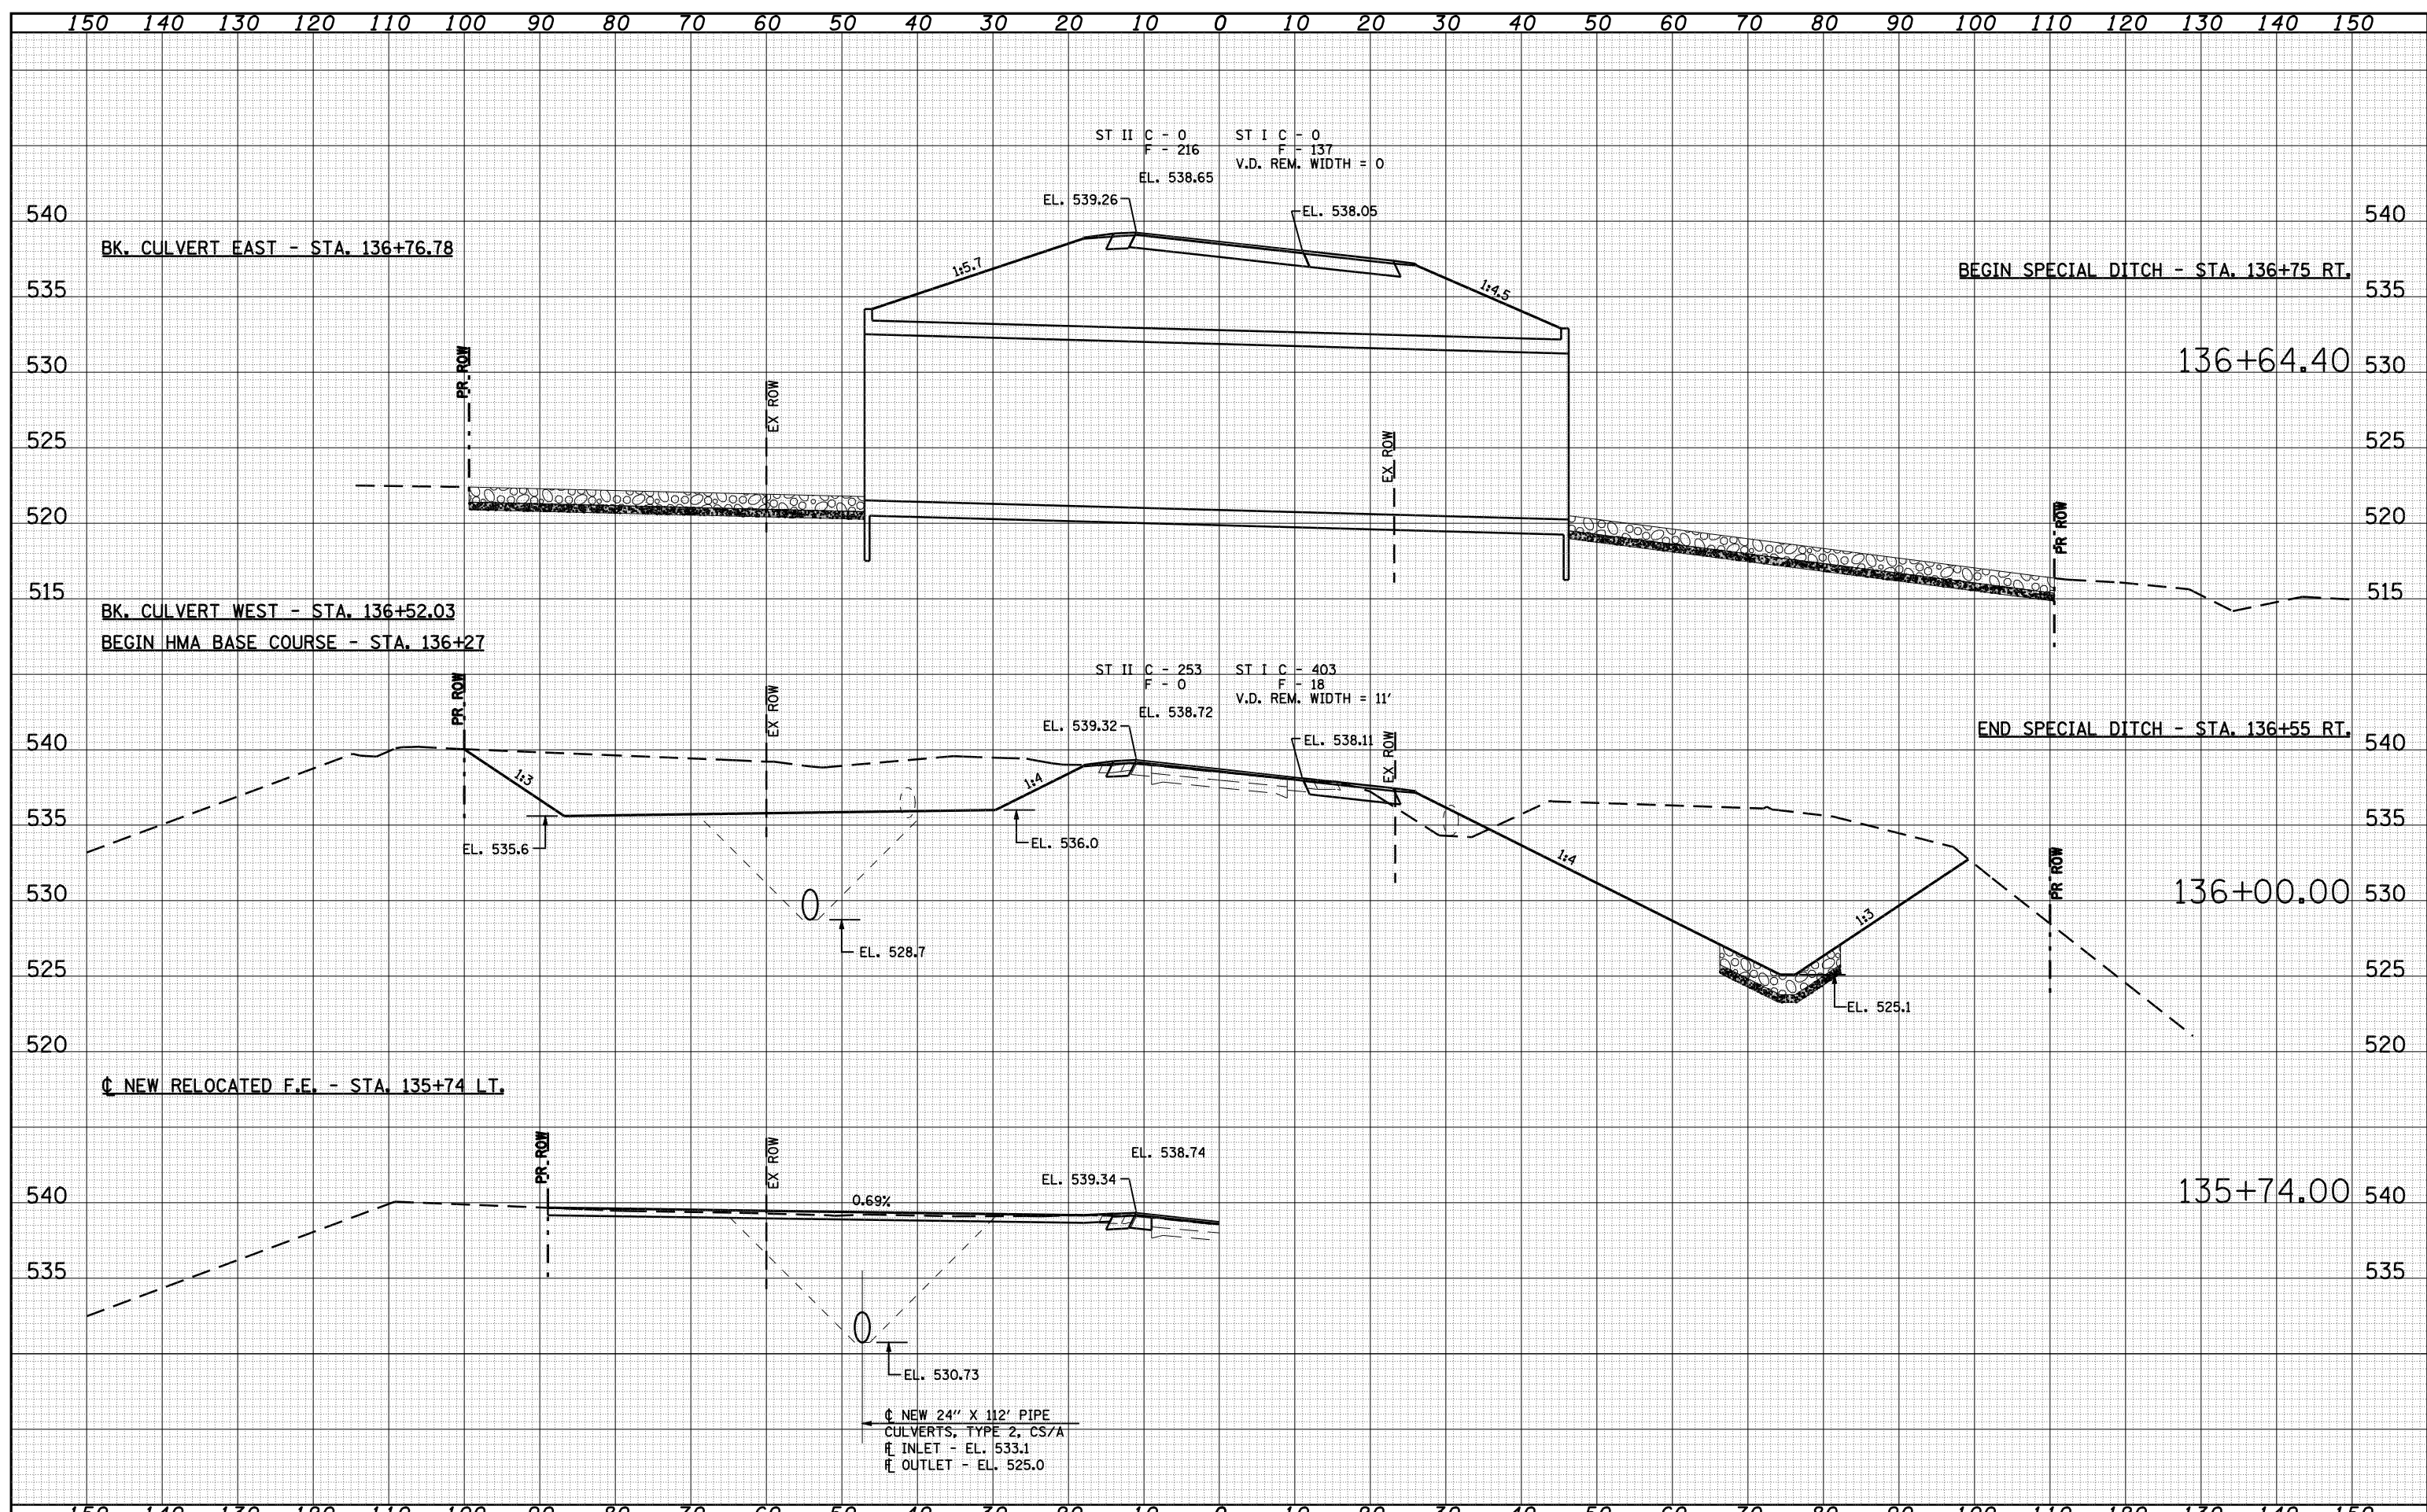

FILE NAME = D672875-shr-xssht2.dgn	USER NAME =	DESIGNED - RKA	REVISED -	<p>Allen Henderson & Associates, Inc. Civil and Structural Engineers Springfield, IL 62708 Phone: (217)544-8033 IL Design Firm No. 184-001907</p>	<p align="center">CROSS SECTIONS STA. 136 + 64.40 /S.N. 009-2506</p>		F.A.P. RTE. 67	SECTION (6X-1)B-2	COUNTY CASS	TOTAL SHEETS 71	SHEET NO. 60	
PLOT SCALE =	CHECKED - CPK	REVISED -	REVISED -		SCALE: VARIES	SHEET NO. 60 OF 71 SHEETS	STA.	TO STA.	CONTRACT NO. 72875			
PLOT DATE = Feb-05-2009 08:16:23AM	DATE - 3/25/08	REVISED -	REVISED -		FED. ROAD DIST. NO. ILLINOIS FED. AID PROJECT							