


DATE	
BY	
SURVEYED	
PLOTTED	
TEMPLATE	
AREAS	
CHECKED	
FINAL SURVEY	
NOTE BOOK	
NO.	

DATE	
BY	
SURVEYED	
PLOTTED	
TEMPLATE	
AREAS	
CHECKED	
ORIGINAL SURVEY	
NOTE BOOK	
NO.	

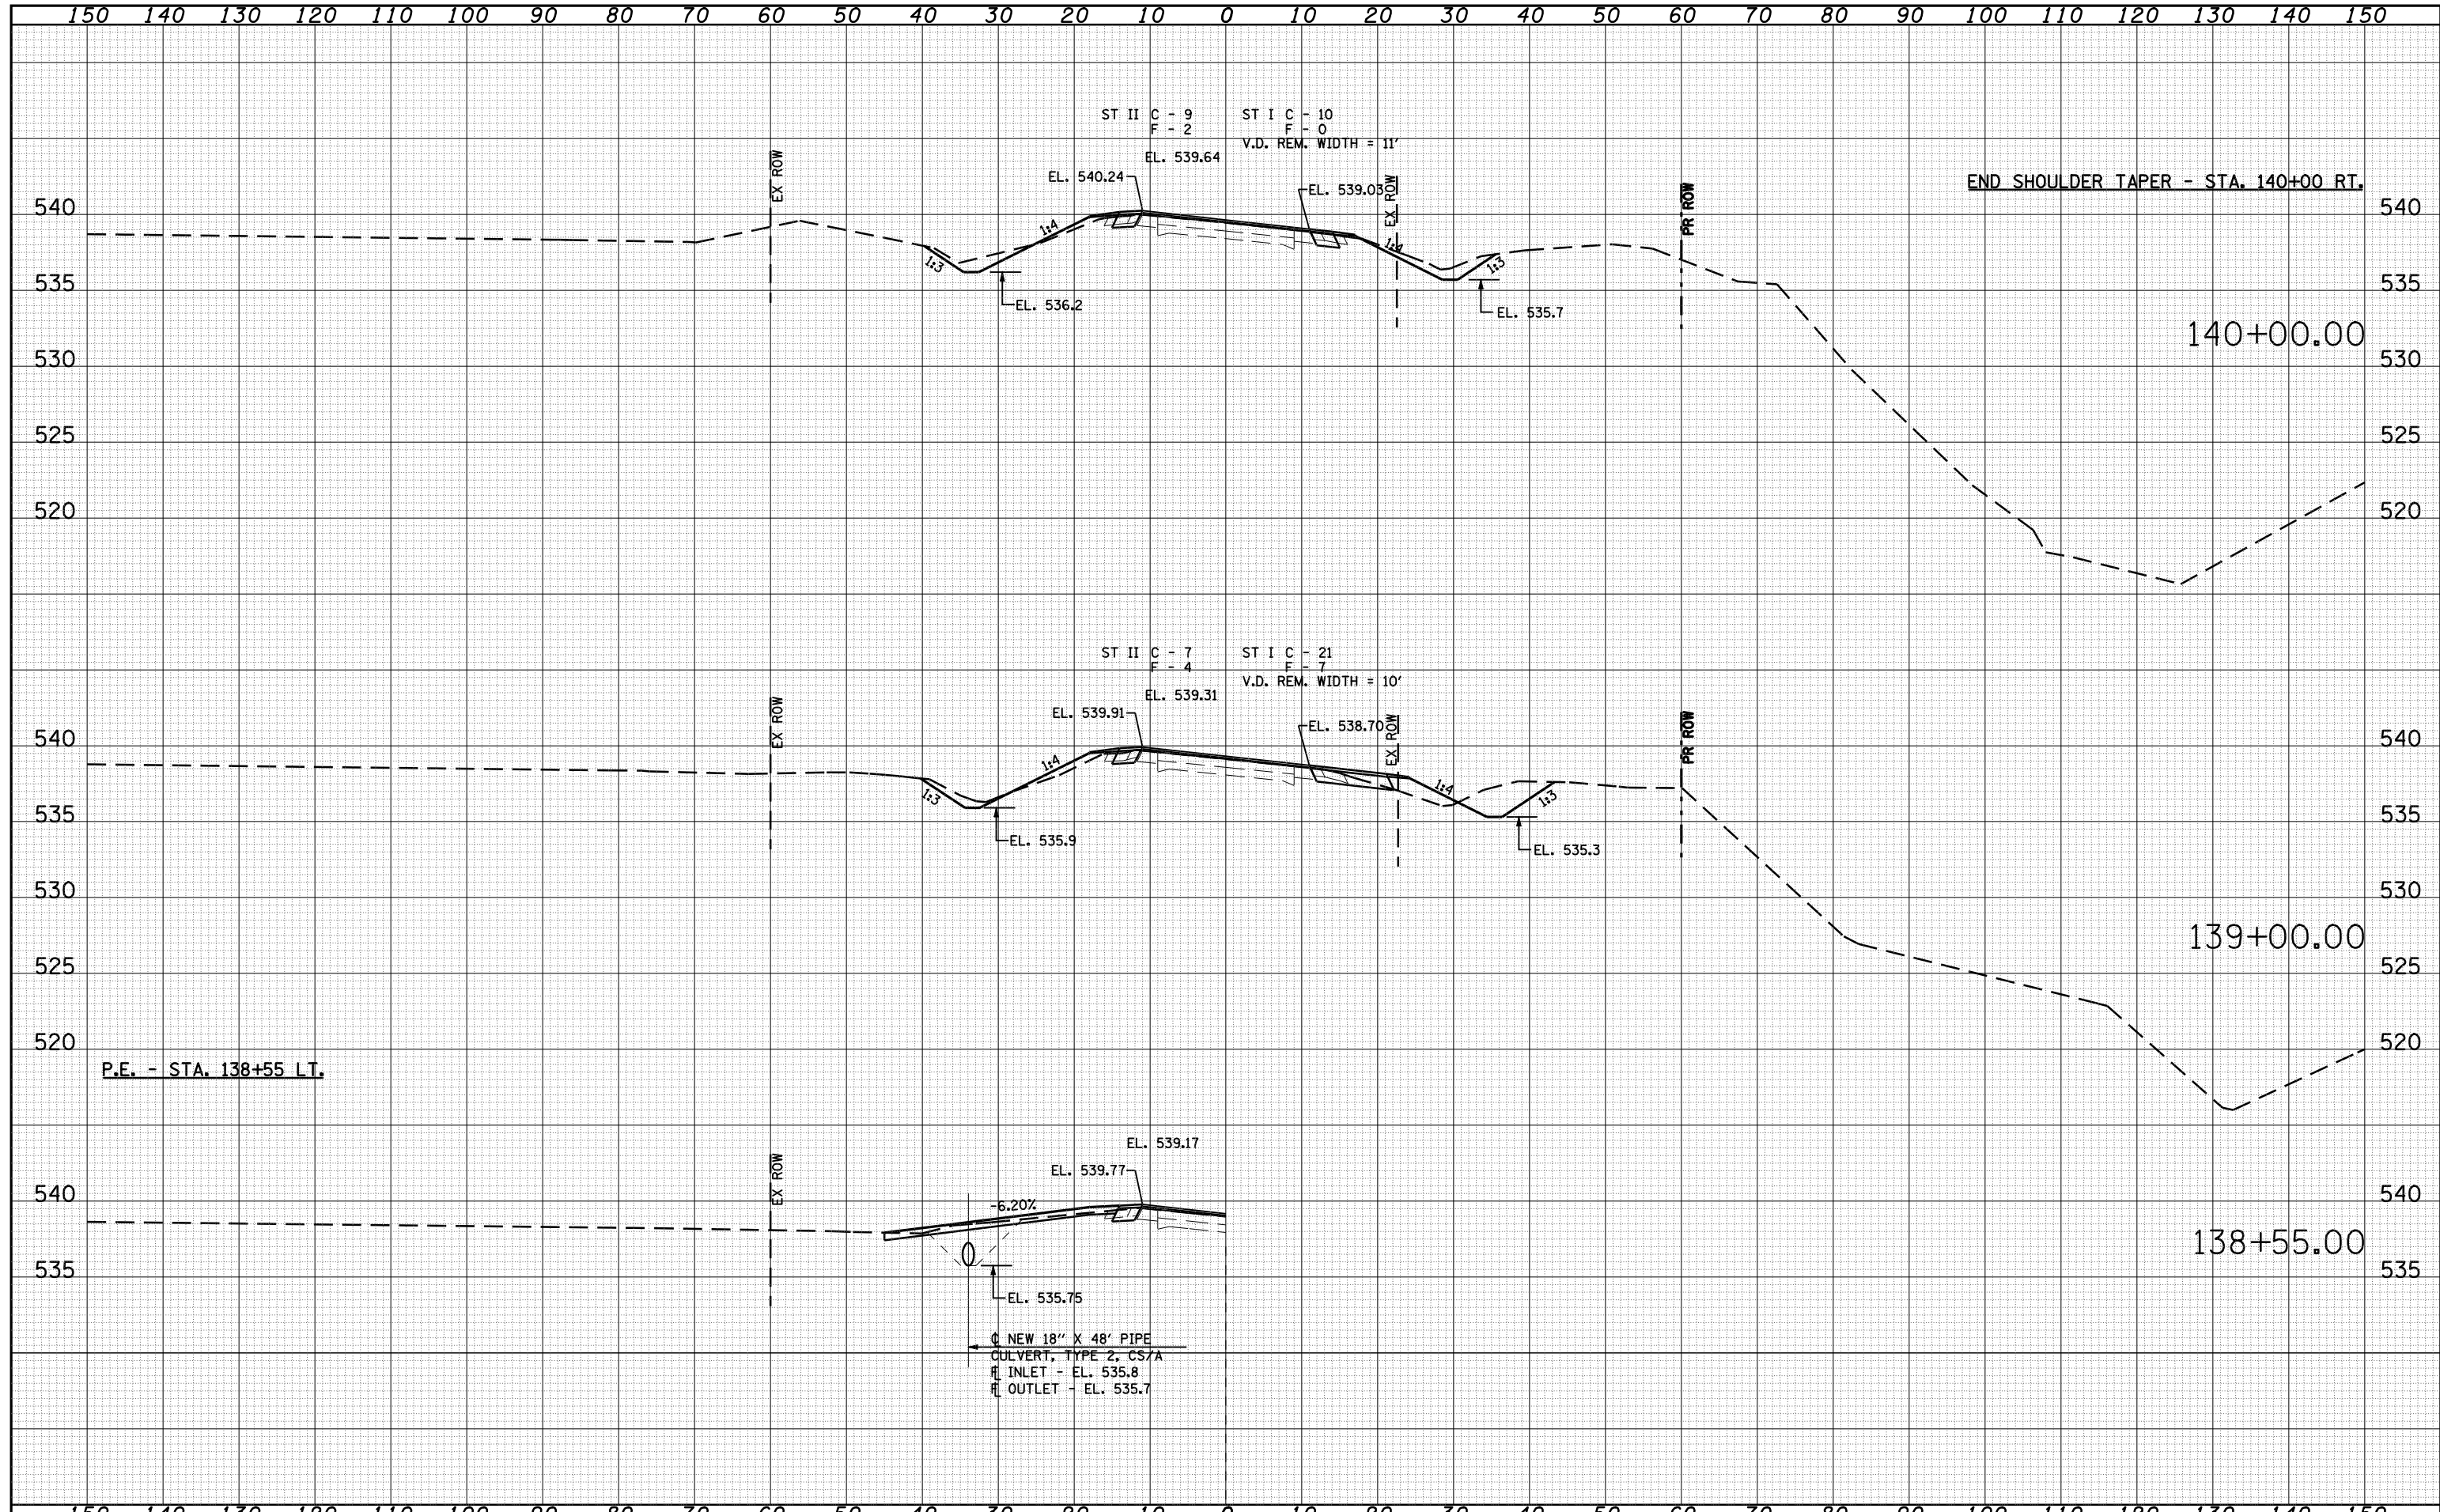

FILE NAME = D672875-sht-xssht2.dgn

USER NAME =	DESIGNED - RKA	REVISED -
	DRAWN - RKA	REVISED -
PLOT SCALE =	CHECKED - CPK	REVISED -
PLOT DATE = Jan-30-2009 09:41:41AM	DATE - 3/25/08	REVISED -



Allen Henderson & Associates, Inc.
 Civil and Structural Engineers Springfield, IL
 62708 Phone: (217)544-8033 IL Design Firm
 No. 184-001907

CROSS SECTIONS	
STA. 136 + 64.40 / S.N. 009-2506	
SCALE: VARIES	SHEET NO. 62 OF 71 SHEETS
STA.	TO STA.

F.A.P. RTE.	SECTION	COUNTY	TOTAL SHEETS	SHEET NO.
67	(6X-1)B-2	CASS	71	62
CONTRACT NO. 72875				
FED. ROAD DIST. NO. ILLINOIS FED. AID PROJECT				