



DATE	
BY	
SURVEYED	
PLOTTED	
TEMPLATE	
AREAS	
CHECKED	
FINAL SURVEY	
NOTE BOOK	
NO.	

DATE	
BY	
SURVEYED	
PLOTTED	
TEMPLATE	
AREAS	
CHECKED	
ORIGINAL SURVEY	
NOTE BOOK	
NO.	

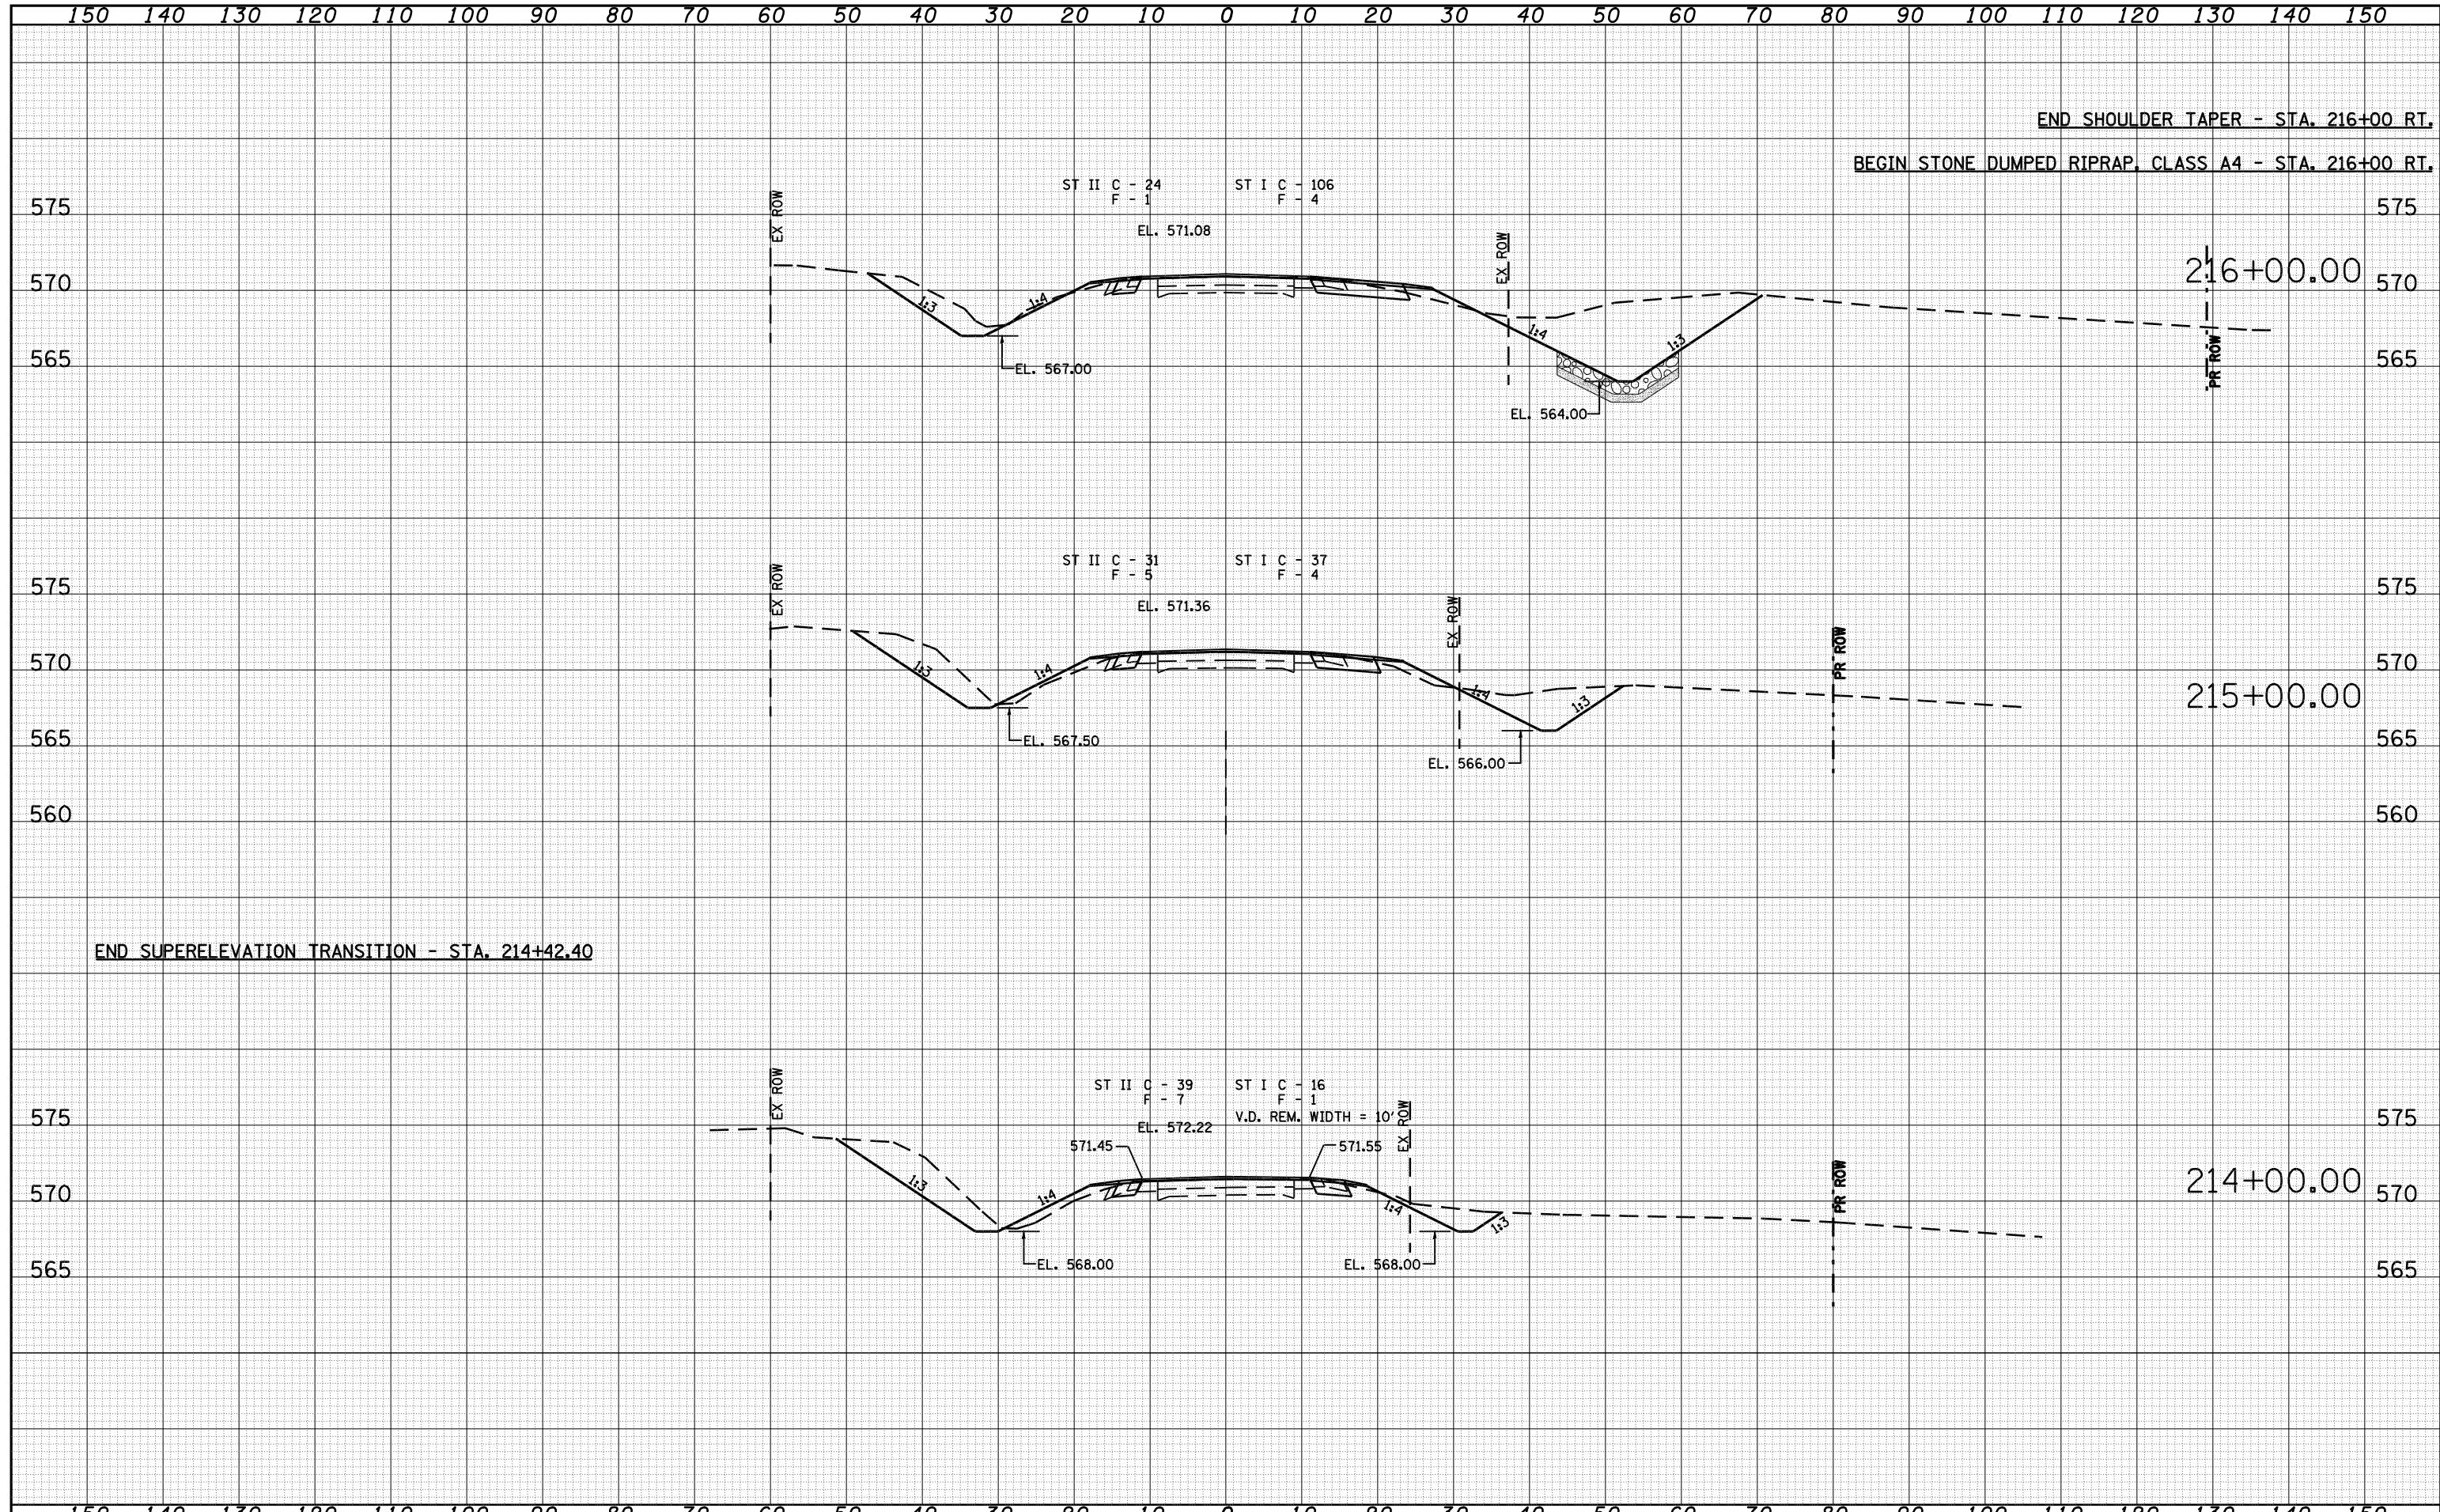

END SHOULDER TAPER - STA. 216+00 RT.  
 BEGIN STONE DUMPED RIPRAP, CLASS A4 - STA. 216+00 RT.

END SUPERELEVATION TRANSITION - STA. 214+42.40

FILE NAME = D672875-sht-xssht3.dgn	USER NAME =	DESIGNED - RKA	REVISSED -	 <b>Allen Henderson &amp; Associates, Inc.</b> Civil and Structural Engineers Springfield, IL. 62708 Phone: (217)544-8033 IL Design Firm No. 184-001907	<b>CROSS SECTIONS</b>			F.A.P. RTE.	SECTION	COUNTY	TOTAL SHEETS	SHEET NO.
		DRAWN - RKA	REVISSED -		<b>STA. 217 + 67.54 / S.N. 009-2507</b>			67	(6X-1)B-2	CASS	71	66
		CHECKED - CPK	REVISSED -		SCALE: VARIES			SHEET NO. 66 OF 71 SHEETS		STA.	TO STA.	
		DATE - 3/25/08	REVISSED -		CONTRACT NO. 72875			FED. ROAD DIST. NO. ILLINOIS FED. AID PROJECT				