


| | |
|--------------|--|
| DATE | |
| BY | |
| SURVEYED | |
| PLOTTED | |
| TEMPLATE | |
| AREAS | |
| CHECKED | |
| FINAL SURVEY | |
| NOTE BOOK | |
| NO. | |

| | |
|-----------------|--|
| DATE | |
| BY | |
| SURVEYED | |
| PLOTTED | |
| TEMPLATE | |
| AREAS | |
| CHECKED | |
| ORIGINAL SURVEY | |
| NOTE BOOK | |
| NO. | |

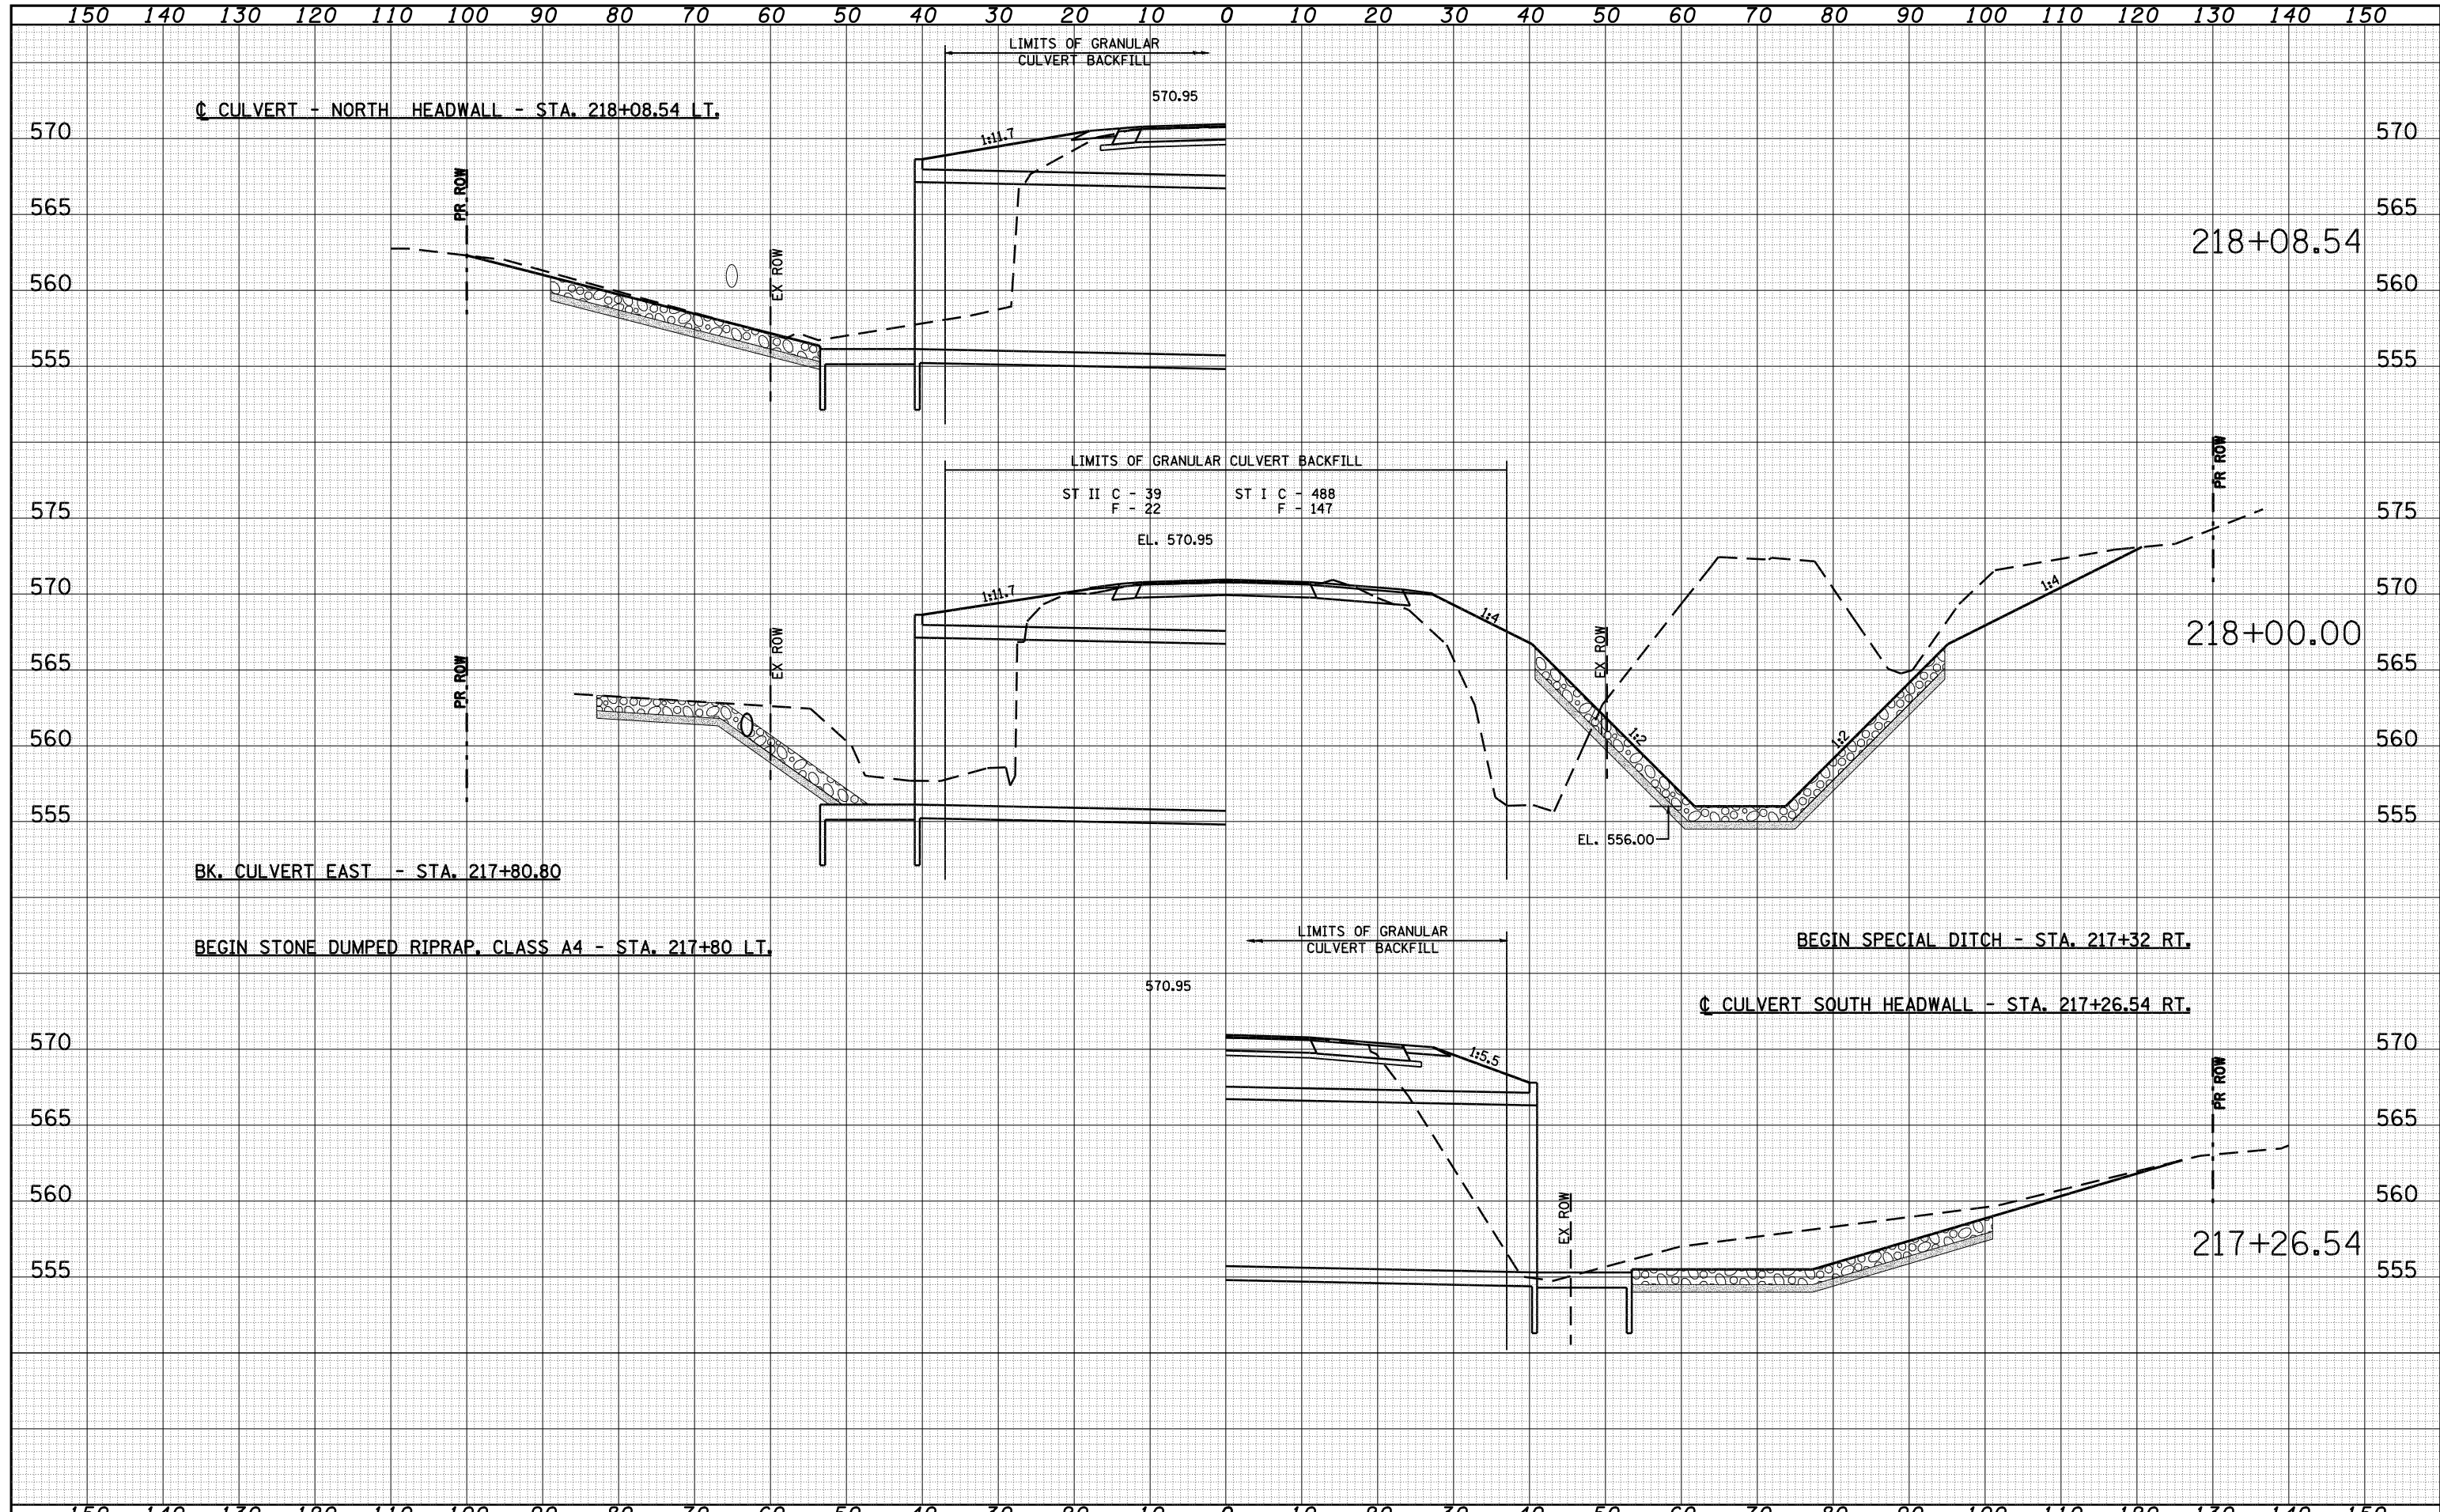

FILE NAME = D672875-sht-xssht3.dgn

| | | |
|------------------------------------|----------------|-----------|
| USER NAME = | DESIGNED - RKA | REVISED - |
| | DRAWN - RKA | REVISED - |
| PLOT SCALE = | CHECKED - CPK | REVISED - |
| PLOT DATE = Feb-05-2009 08:16:37AM | DATE - 3/25/08 | REVISED - |

Allen Henderson & Associates, Inc.
 Civil and Structural Engineers Springfield, IL
 62708 Phone: (217)544-8033 IL Design Firm
 No. 184-001907

| | |
|----------------------------------|---------------------------|
| CROSS SECTIONS | |
| STA. 217 + 67.54 / S.N. 009-2507 | |
| SCALE: VARIES | SHEET NO. 68 OF 71 SHEETS |
| STA. | TO STA. |

| | | | | |
|------------------------------|-------------------|-------------|------------------|--------------|
| F.A.P. RTE. 67 | SECTION (6X-1)B-2 | COUNTY CASS | TOTAL SHEETS 71 | SHEET NO. 68 |
| FED. ROAD DIST. NO. ILLINOIS | | | FED. AID PROJECT | |
| CONTRACT NO. 72875 | | | | |