


S.E. NOTES:
 • 4% OR 7% BREAKOVER WHICHEVER IS LESS.
 •• 4% OR SE WHICHEVER IS GREATER.

TYPICAL FAP 745 (IL 104) SECTION

STA 219+53.00 TO STA 221+66.00 (S.E. TRANSITION)
 STA 221+66.00 TO STA 230+61.00 (S.E. = 4.40%)
 STA 230+61.00 TO STA 232+74.00 (S.E. TRANSITION)
 STA 245+24.00 TO STA 247+37.00 (S.E. TRANSITION)
 STA 247+37.00 TO STA 247+50.00 (S.E. = 4.40%)

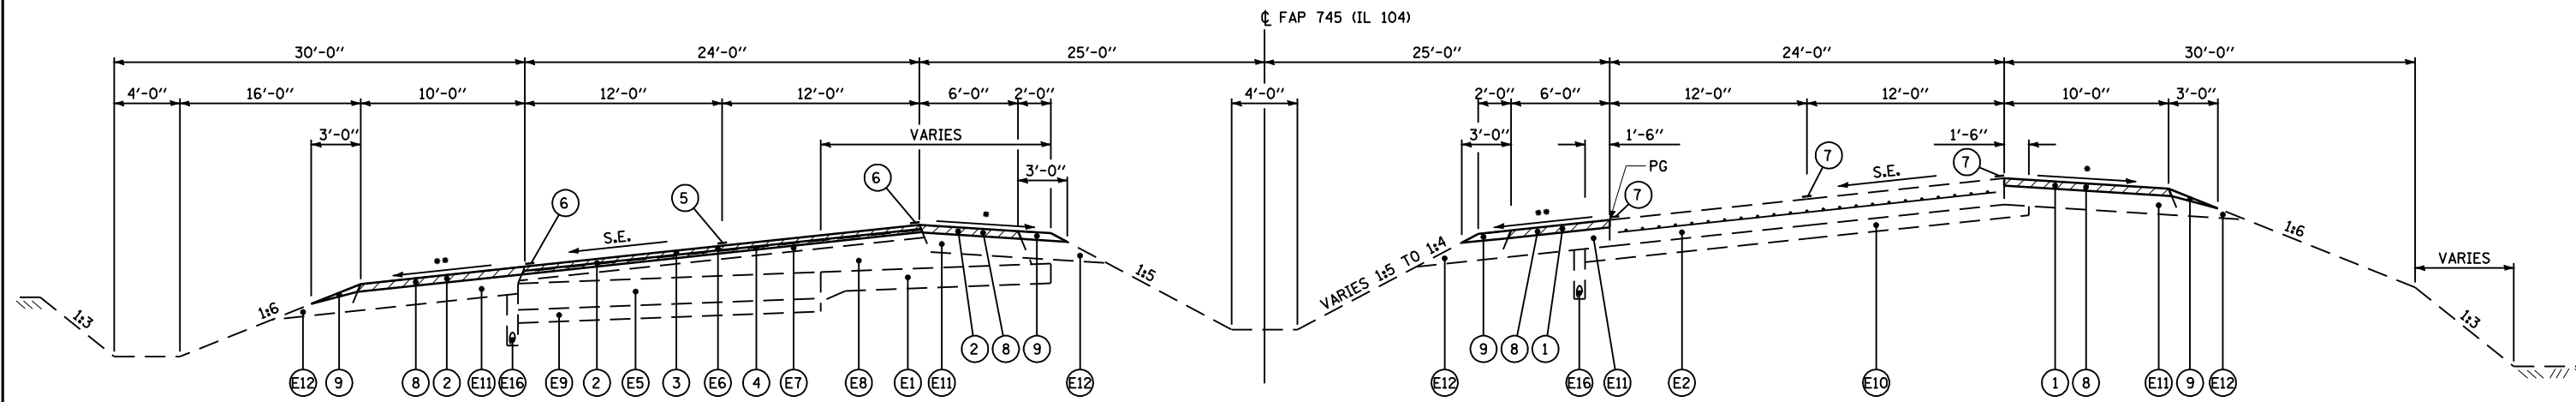

S.E. NOTES:
 • 4% OR 7% BREAKOVER WHICHEVER IS LESS.
 •• 4% OR SE WHICHEVER IS GREATER.

TYPICAL FAP 745 (IL 104) SECTION

STA 247+50.00 TO STA 252+50.00 (S.E. = 4.40%)

LEGEND

- ① PROPOSED HOT-MIX ASPHALT SURFACE REMOVAL, 2 1/4"
- ② PROPOSED HOT-MIX ASPHALT SURFACE REMOVAL, VARIABLE DEPTH (SEE DETAIL ON SHEET 14)
- ③ PROPOSED POLYMERIZED HOT-MIX ASPHALT SURFACE COURSE, MIX "D", N70, 1 1/2"
- ④ PROPOSED LEVELING BINDER (MACHINE METHOD), N70, 3/4"
- ⑤ PROPOSED PREFORMED PLASTIC PAVEMENT MARKING, TYPE B-INLAID-5"
- ⑥ PROPOSED URETHANE PAVEMENT MARKING
- ⑦ PROPOSED PAINT PAVEMENT MARKING
- ⑧ PROPOSED HOT-MIX ASPHALT SHOULDER, 2 1/4" & VARIES (RUMBLE STRIPS CONSTRUCTED PER STANDARD 642001)
- ⑨ PROPOSED AGGREGATE SHOULDER, TYPE B (WEDGE)
- ⑩ PROPOSED HOT-MIX ASPHALT BASE COURSE/WIDENING, 8"
- ⑪ PROPOSED HOT-MIX ASPHALT SHOULDERS, 8"

LEGEND

- ⓔ1 EXISTING PCC PAVEMENT (9'-6"-9") W/ HOT-MIX ASPHALT OVERLAY, 4 1/2"±
- ⓔ2 EXISTING CONTINUOUSLY REINFORCED PCC PAVEMENT, 8"
- ⓔ3 EXISTING HOT-MIX ASPHALT BASE COURSE, 10"
- ⓔ4 EXISTING HOT-MIX ASPHALT BASE COURSE WIDENING, 10"
- ⓔ5 EXISTING HOT-MIX ASPHALT BASE COURSE, 8"
- ⓔ6 EXISTING HOT-MIX ASPHALT SURFACE COURSE, 1 1/2"
- ⓔ7 EXISTING HOT-MIX ASPHALT BINDER COURSE, 2 1/2" AND VARIES
- ⓔ8 EXISTING HOT-MIX ASPHALT LEVELING BINDER, 3/4" MINIMUM AND VARIES

LEGEND

- ⓔ9 EXISTING SUB-BASE GRANULAR MATERIAL, 4" AND VARIES
- ⓔ10 EXISTING STABILIZED SUB-BASE, 4"
- ⓔ11 EXISTING HOT-MIX ASPHALT SHOULDERS, 8"
- ⓔ12 EXISTING AGGREGATE SHOULDERS, 8"
- ⓔ13 EXISTING CONCRETE MEDIAN SURFACE, 4"
- ⓔ14 EXISTING SAND FILL
- ⓔ15 EXISTING CURB AND GUTTER TYPE B-6.24
- ⓔ16 EXISTING PIPE UNDERDRAIN, 4"
- ⓔ17 EXISTING SIDEWALK, 4"

FILE NAME =	USER NAME = laughlinr1	DESIGNED -	REVISED -
et:\pwork\pwork\LAUGHLINRL\dms23418\tpicols.dgn		DRAWN -	REVISED -
		CHECKED -	REVISED -
		DATE -	REVISED -

**STATE OF ILLINOIS
 DEPARTMENT OF TRANSPORTATION**

TYPICAL SECTIONS	
SCALE: 1"=50'	SHEET NO. 4 OF 8 SHEETS
STA.	TO STA.

F.A.P. RTE.	SECTION	COUNTY	TOTAL SHEETS	SHEET NO.
745	103(RS-12), 104(RS-5)	ADAMS	109	10
CONTRACT NO. 72877				
FED. ROAD DIST. NO. ILLINOIS FED. AID PROJECT				