
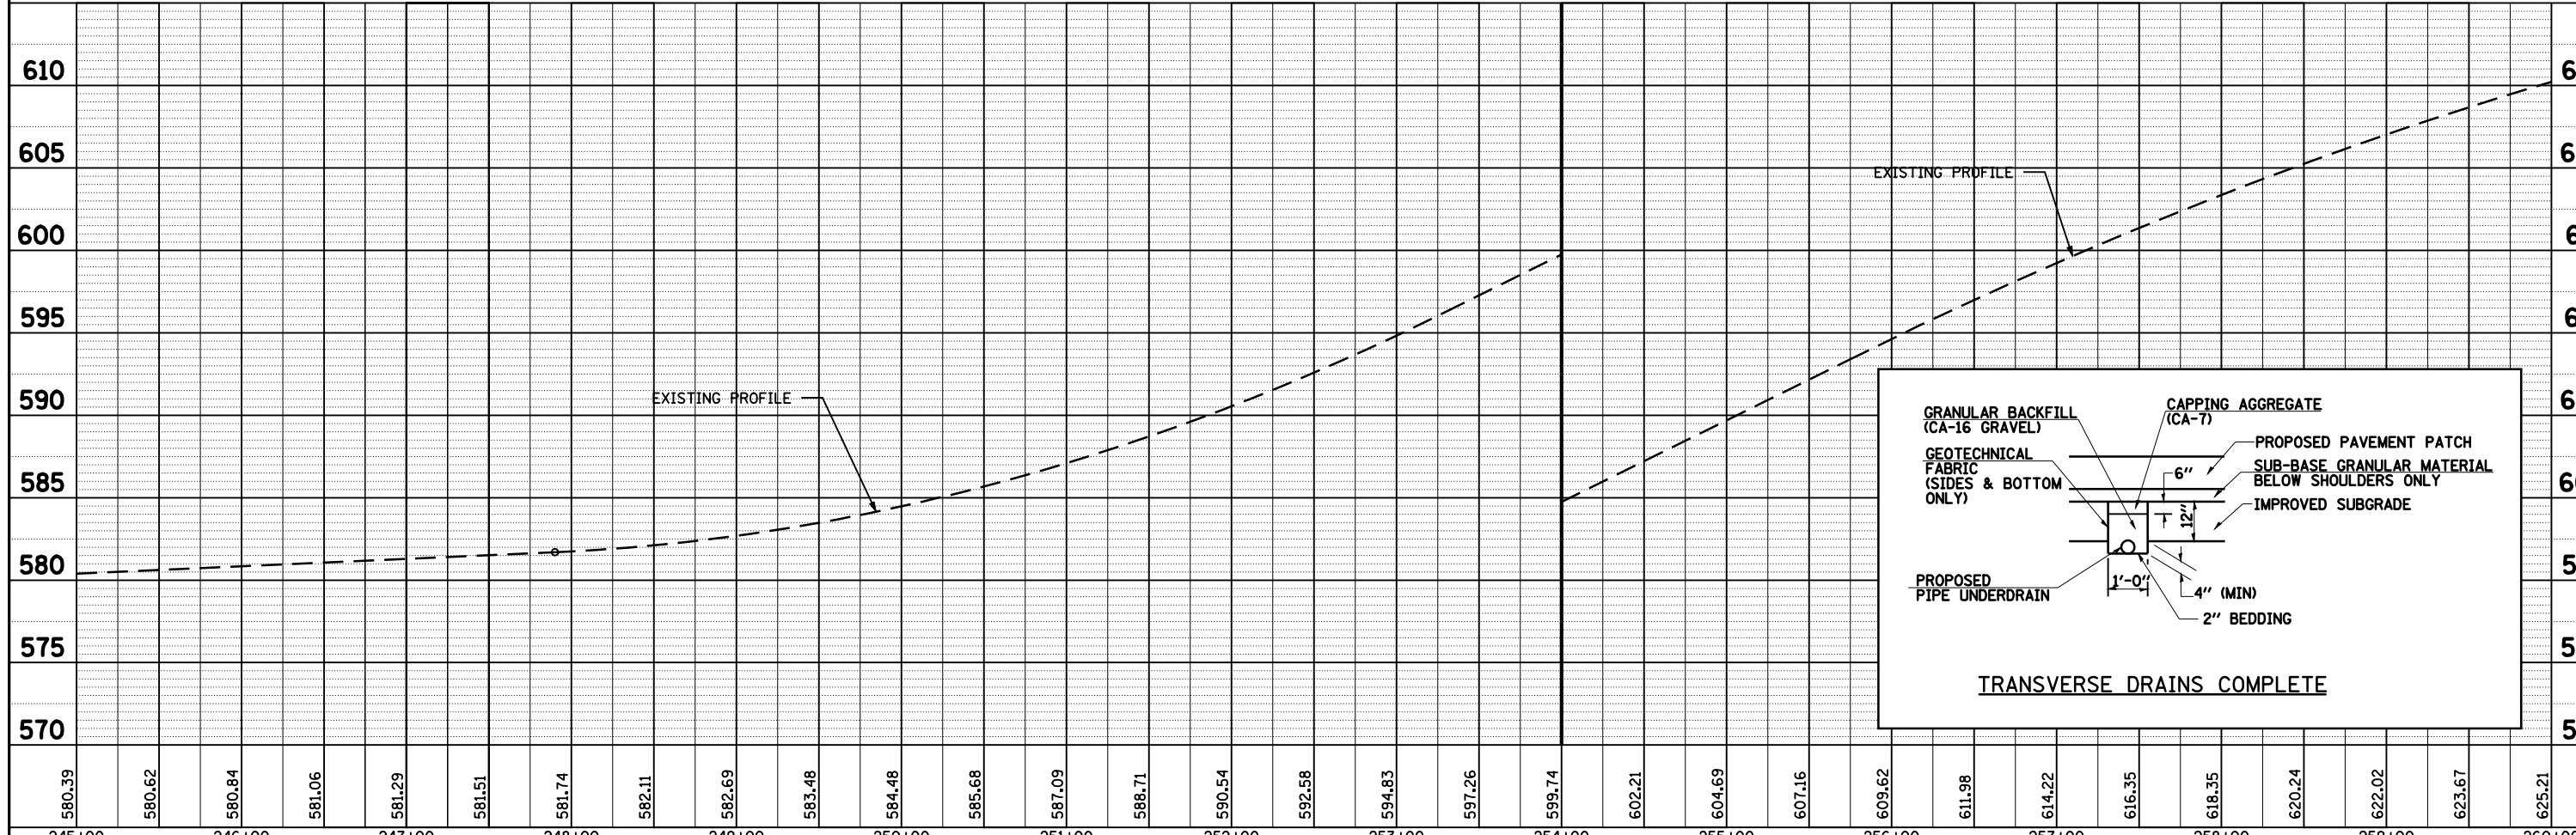


PLAN	SURVEYED	DATE
	PLOTTED	BY
	CHECKED	
	ALIGNED	
	FILED	
	CARD	
	NO.	

PROFILE	SURVEYED	DATE
	PLOTTED	BY
	CHECKED	
	GRADES	
	STRUCTURE	
	NOTATION	
	CHP	
	NO.	

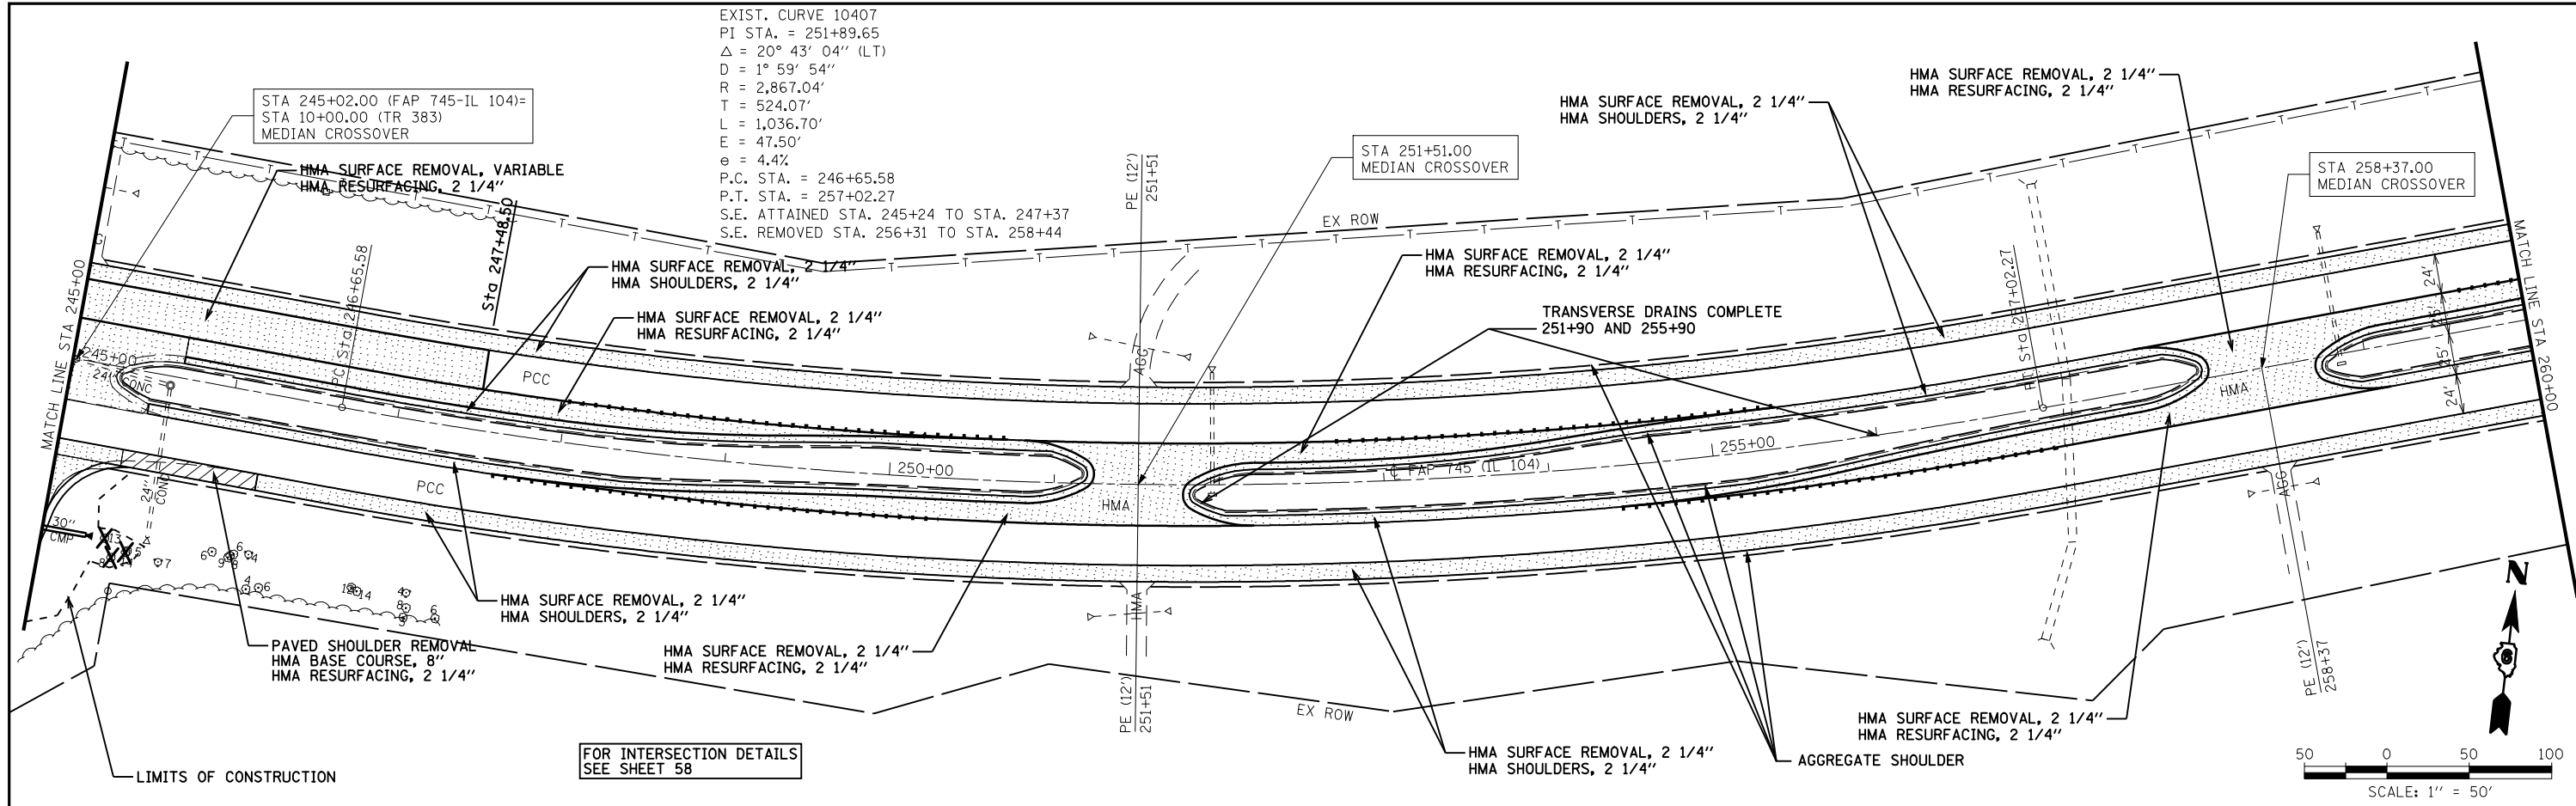

580.39	580.62	580.84	581.06	581.29	581.51	581.74	582.11	582.69	583.48	584.48	585.68	587.09	588.71	590.54	592.58	594.83	597.26	599.74	602.21	604.69	607.16	609.62	611.98	614.22	616.35	618.35	620.24	622.02	623.67	625.21		
245+00	246+00	247+00	248+00	249+00	250+00	251+00	252+00	253+00	254+00	255+00	256+00	257+00	258+00	259+00	260+00																	