


DATE	
BY	
SURVEYED	
PLOTTED	
TEMPLATE	
AREAS	
CHECKED	
NO.	

DATE	
BY	
SURVEYED	
PLOTTED	
TEMPLATE	
AREAS	
CHECKED	
NO.	

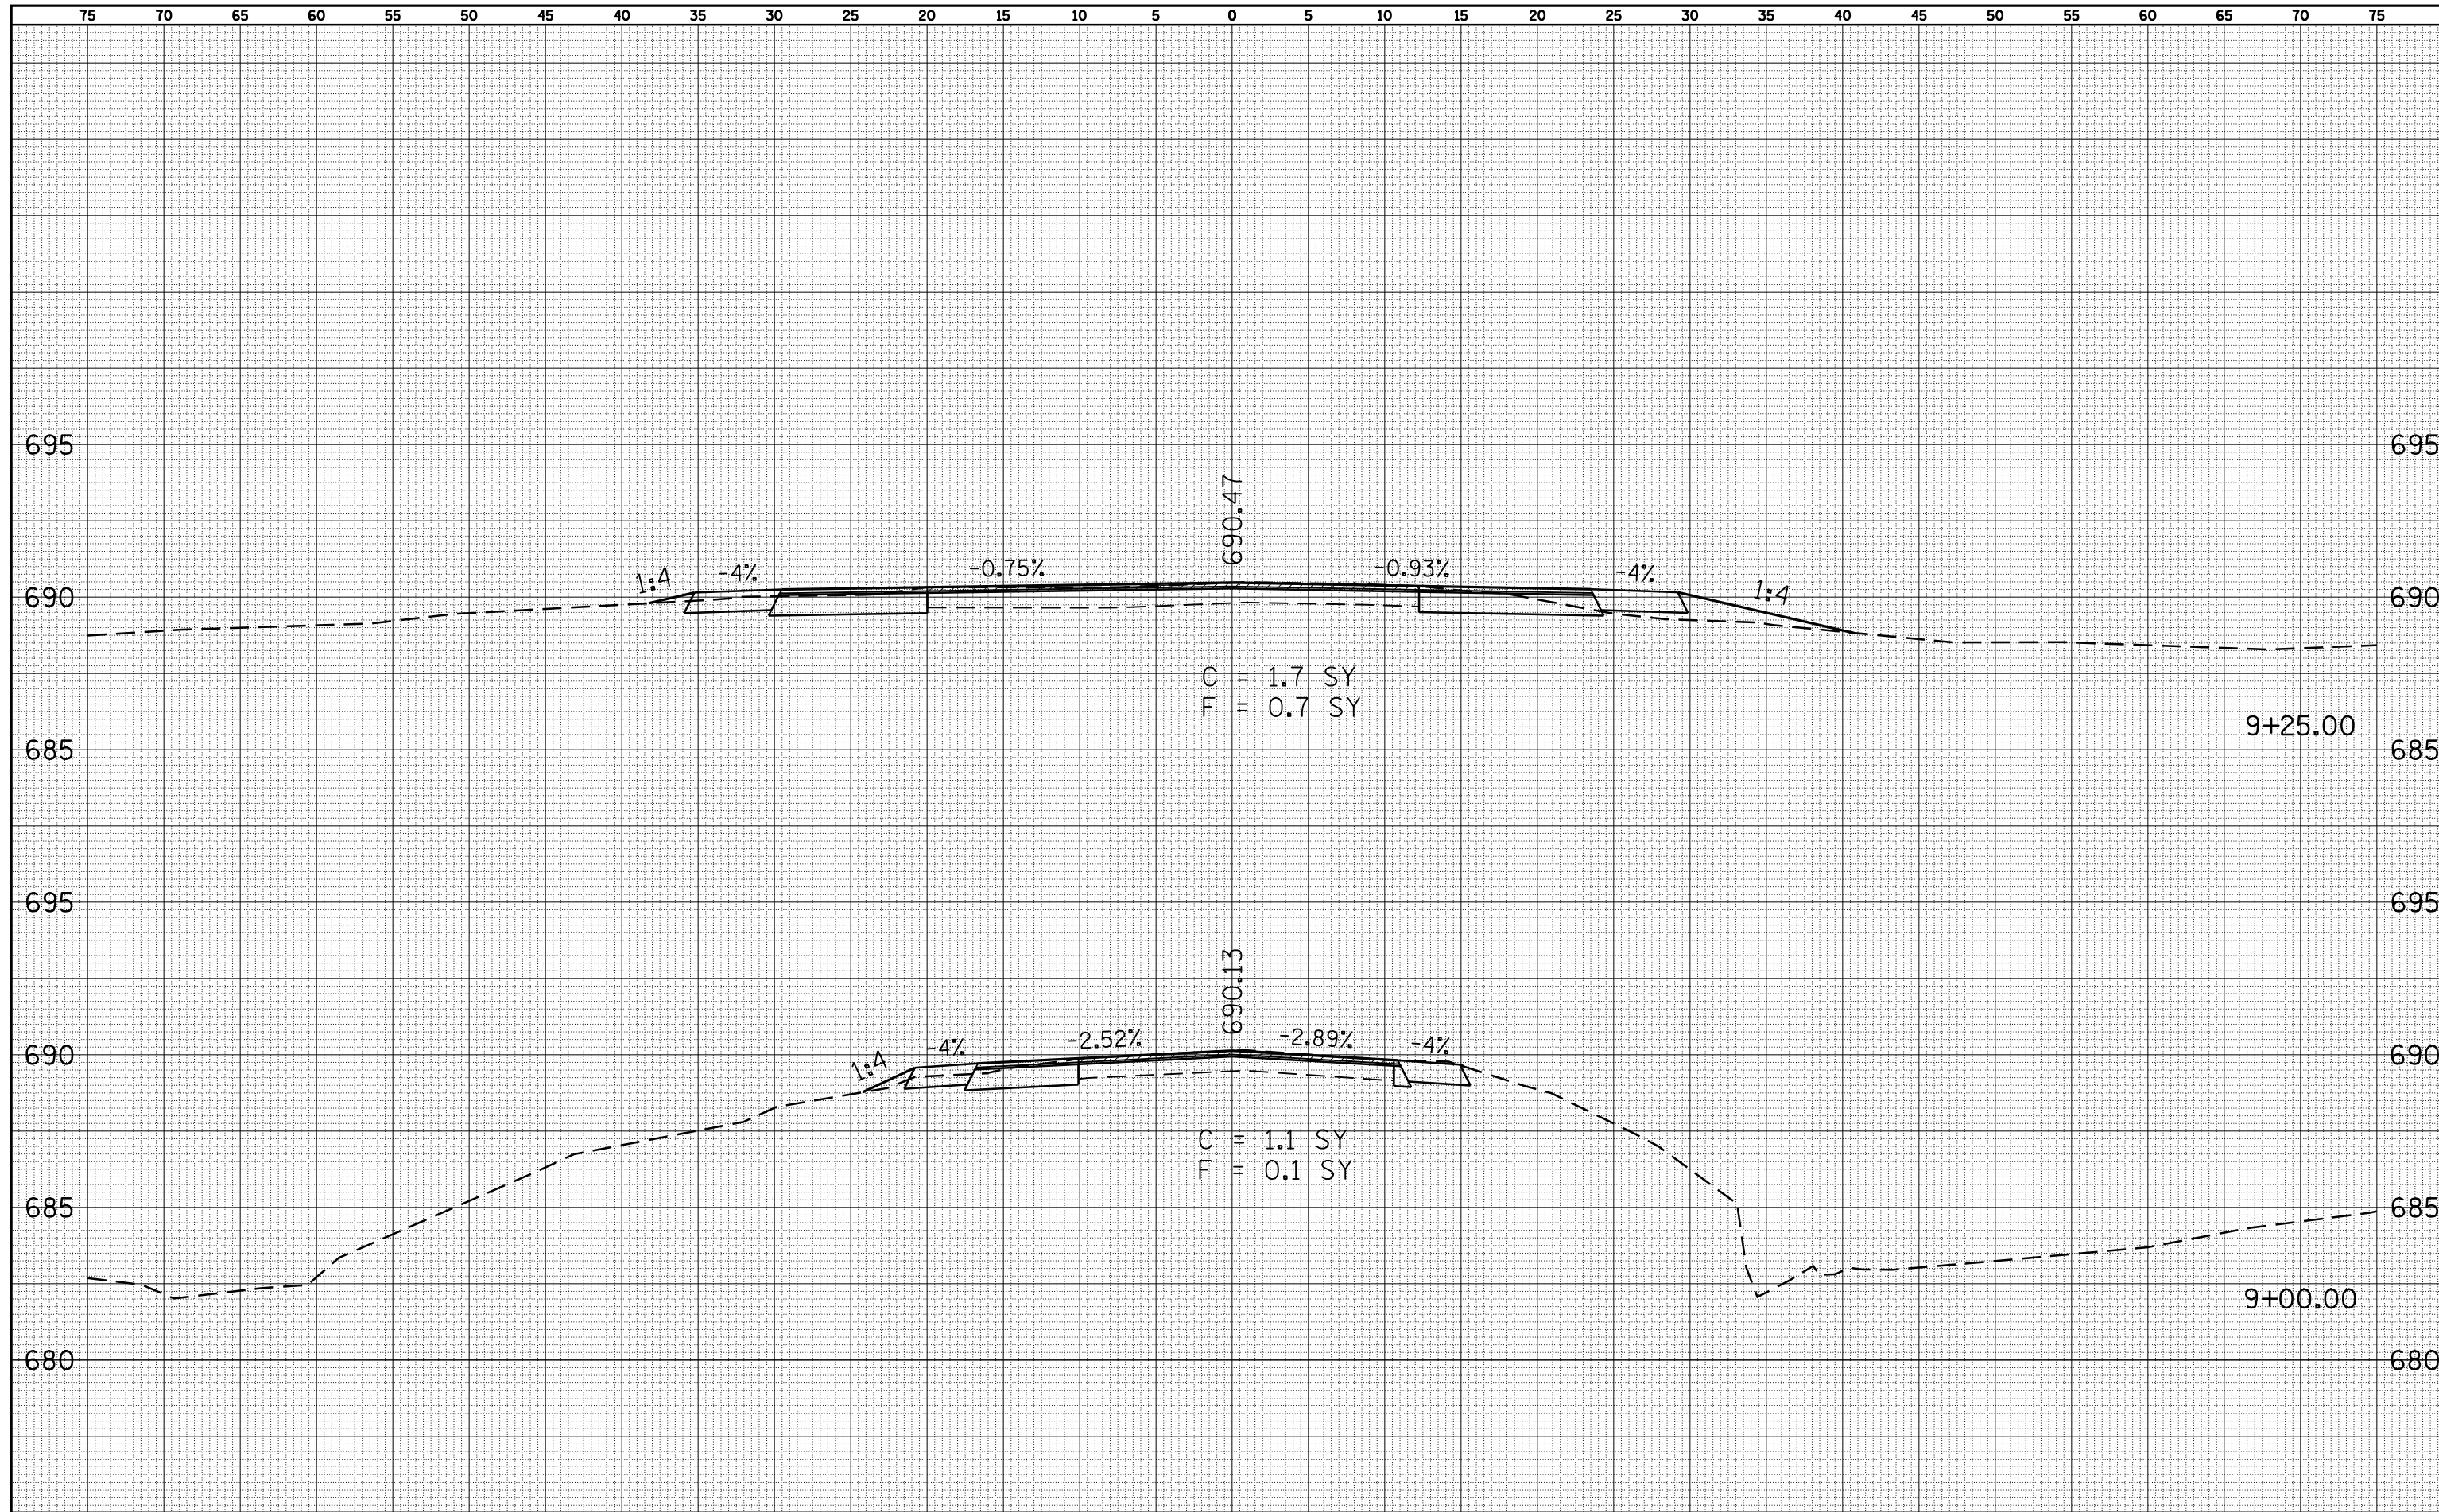

FILE NAME =  
 c:\pwork\pwork\LAUGHLINRL\dms23418\004\_Sheets.dgn

USER NAME = laughlinr1  
 PLOT SCALE = 10.0000 ' / IN.  
 PLOT DATE = Jan-23-2009 11:55:25AM

DESIGNED -  
 CHECKED -  
 DRAWN -  
 CHECKED -

REVISED -  
 REVISED -  
 REVISED -  
 REVISED -

**STATE OF ILLINOIS  
 DEPARTMENT OF TRANSPORTATION**

**TR 242  
 CROSS SECTION SHEET**  
 SCALE: 1"=5' SHEET NO. 3 OF 3 SHEETS STA. 9+00.00 TO STA. 9+25.00

F.A. RTE.	SECTION	COUNTY	TOTAL SHEETS	SHEET NO.
745	103(RS-12), 104(RS-5)	ADAMS	109	103
CONTRACT NO. 72877				
FED. ROAD DIST. NO. ILLINOIS FED. AID PROJECT				