


DATE	
BY	
FINAL SURVEY NO.	
SURVEYED PLOTTED AREAS CHECKED	
NOTE BOOK	
TEMPLATE	
AREAS CHECKED	

DATE	
BY	
ORIGINAL SURVEY NO.	
SURVEYED PLOTTED AREAS CHECKED	
NOTE BOOK	
TEMPLATE	
AREAS CHECKED	

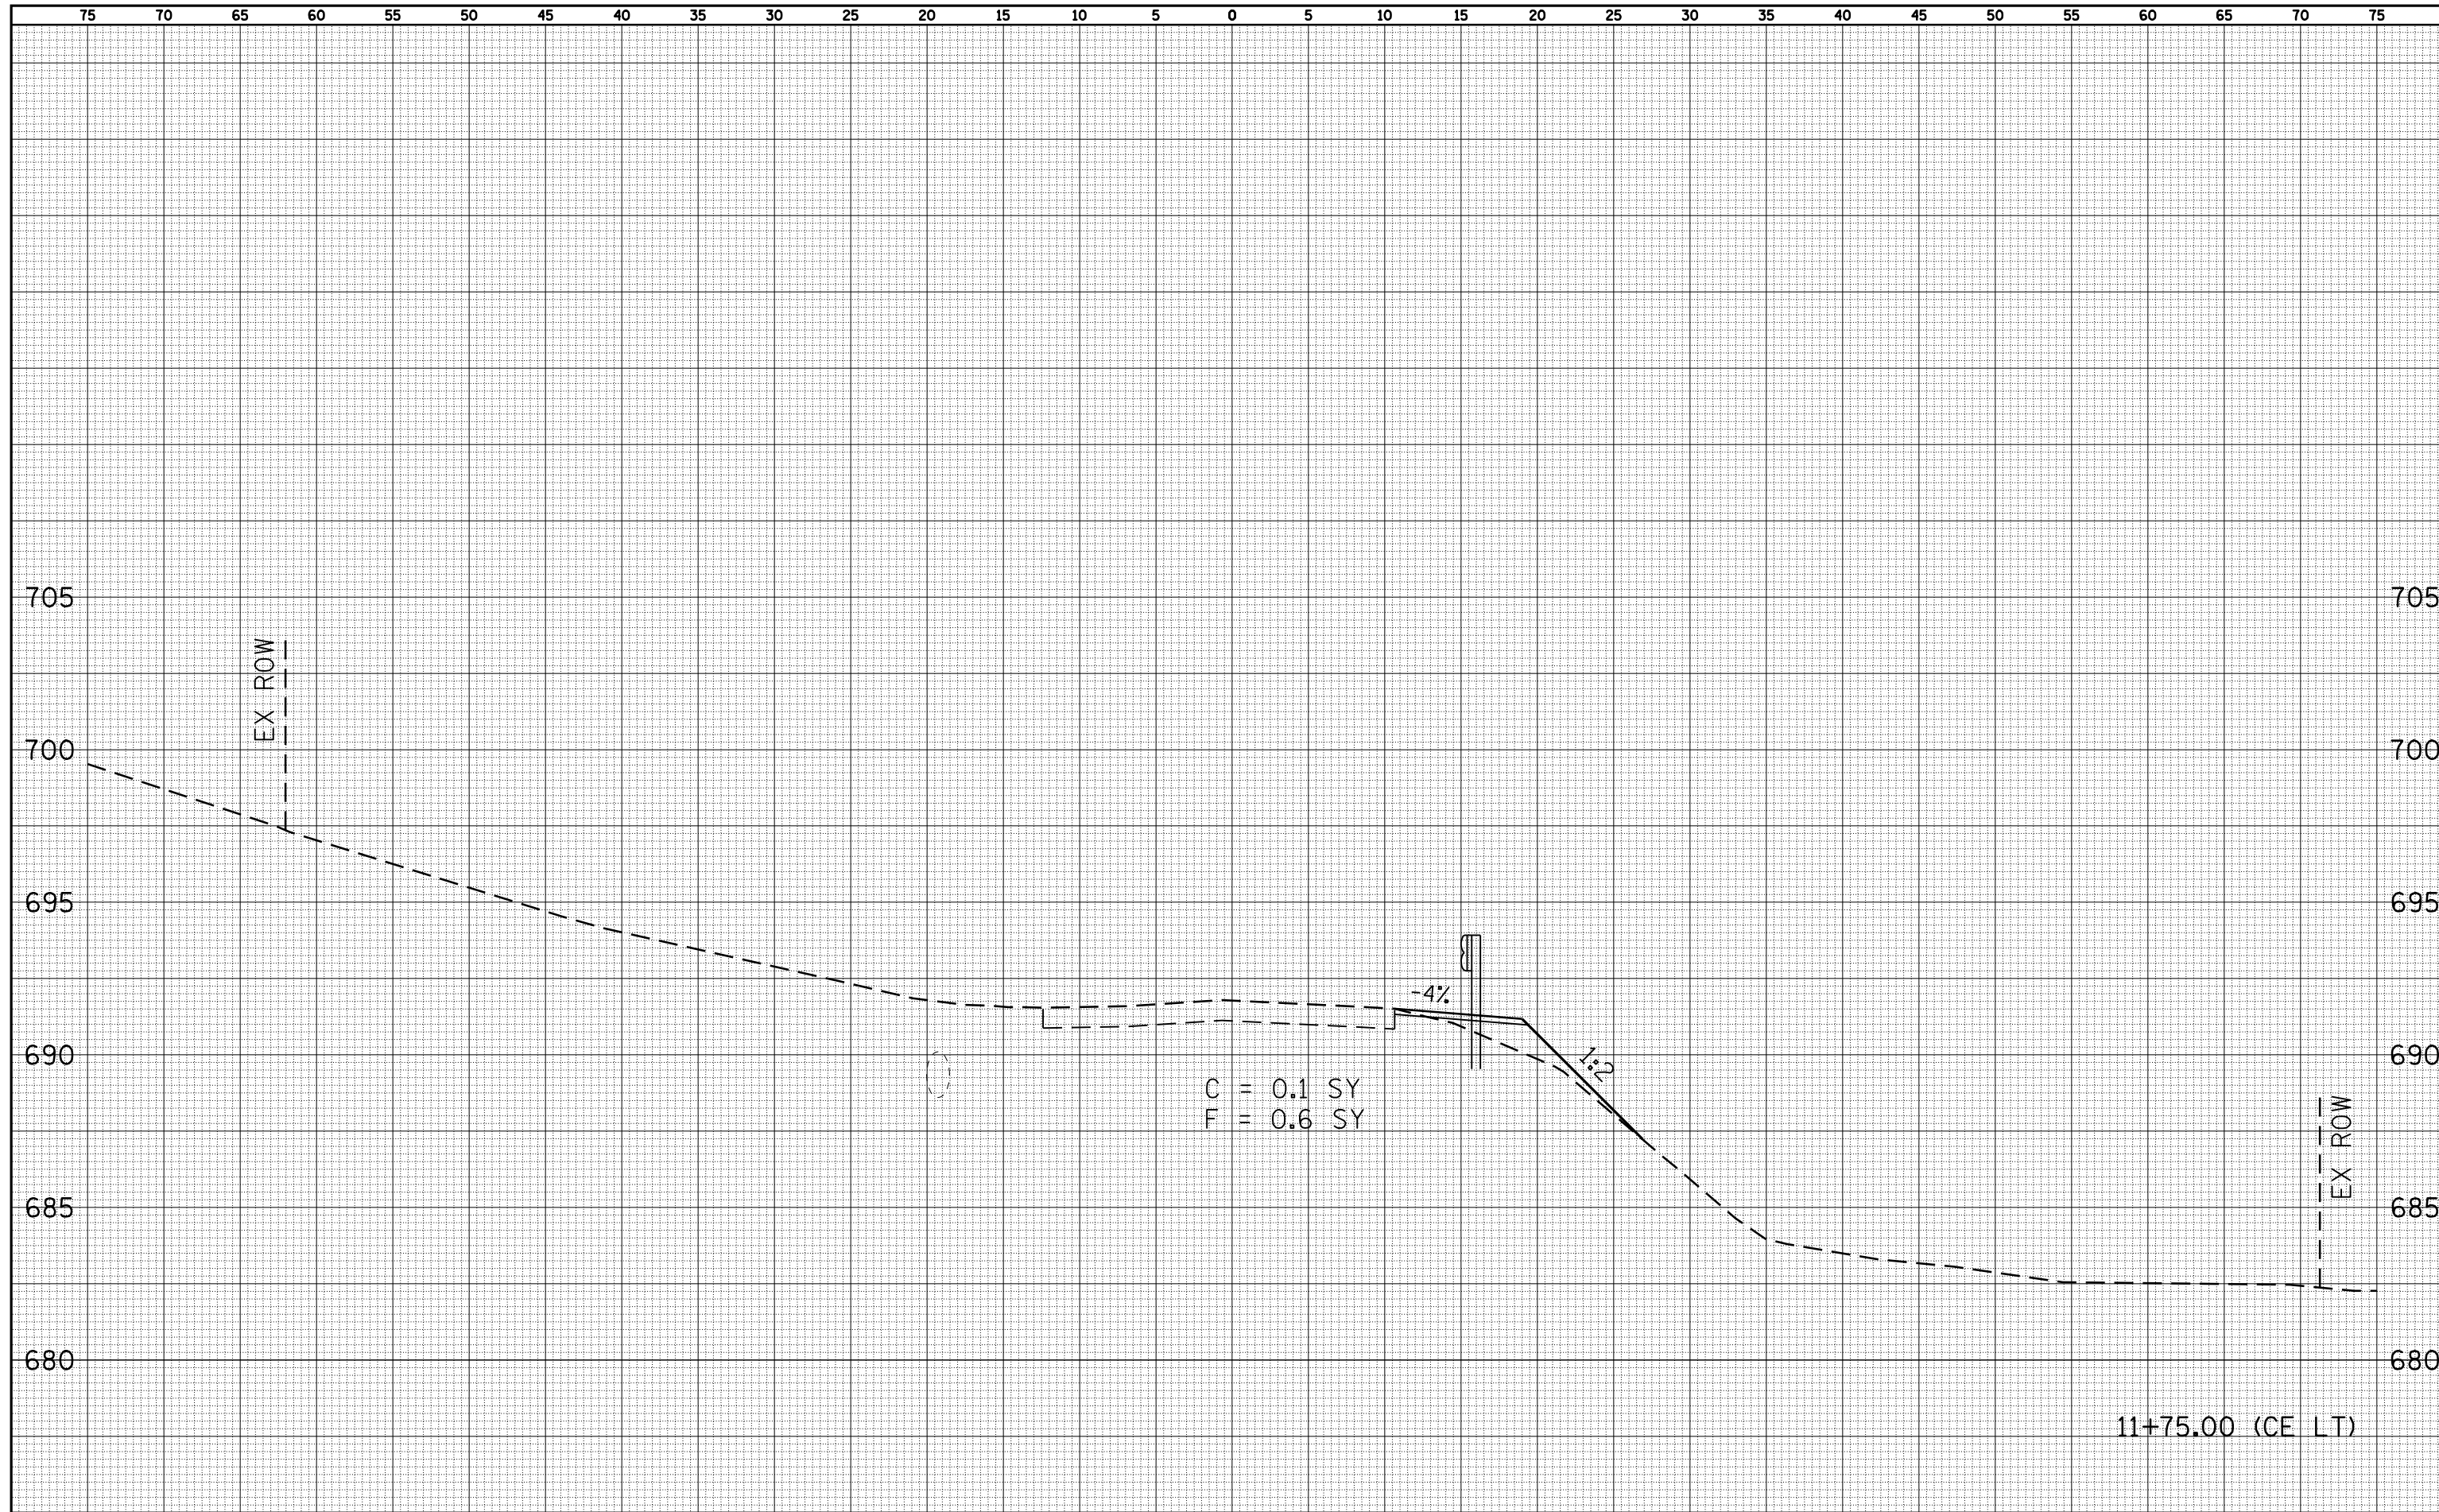

FILE NAME =  
 c:\pwork\pwork\LAUGHLIN\lms23418\004.Sheets.dgn

USER NAME = laughlinr1  
 PLOT SCALE = 10.0000 "/p>

DESIGNED -  
 CHECKED -  
 DRAWN -  
 CHECKED -

REVISED -  
 REVISED -  
 REVISED -  
 REVISED -

**STATE OF ILLINOIS  
 DEPARTMENT OF TRANSPORTATION**

**ST. JOSEPH'S / ELLINGTON ROAD (CH 3)  
 CROSS SECTION SHEET**  
 SCALE: 1"=5'  
 SHEET NO. 5 OF 6 SHEETS  
 STA. 11+75.00 TO STA. 11+75.00

F.A. RTE.	SECTION	COUNTY	TOTAL SHEETS	SHEET NO.
745	103(RS-12), 104(RS-5)	ADAMS	109	108
FED. ROAD DIST. NO. ILLINOIS FED. AID PROJECT			CONTRACT NO. 72877	