


SEC 11, T13N, R8W, 3RD PM


NOTE: STA 40+44.59 FAP 753 (IL 104) BEGIN IMPROVEMENT SEE ALIGNMENT LAYOUT

F.A.P. RTE.	SECTION	COUNTY	TOTAL SHEETS	SHEET NO.
753		MORGAN	137	33
STA. 82+00 TO STA. 88+00		ILLINOIS FED. AID PROJECT		
FED. ROAD DIST. NO. 128RS-3, 139RS-3				

PLAN	SURVEYED	BY	DATE
	PLOTTED		
	CHECKED		
	RT. OF WAY CHECKED		
	NO. 1		
	NO. 2		
	NO. 3		

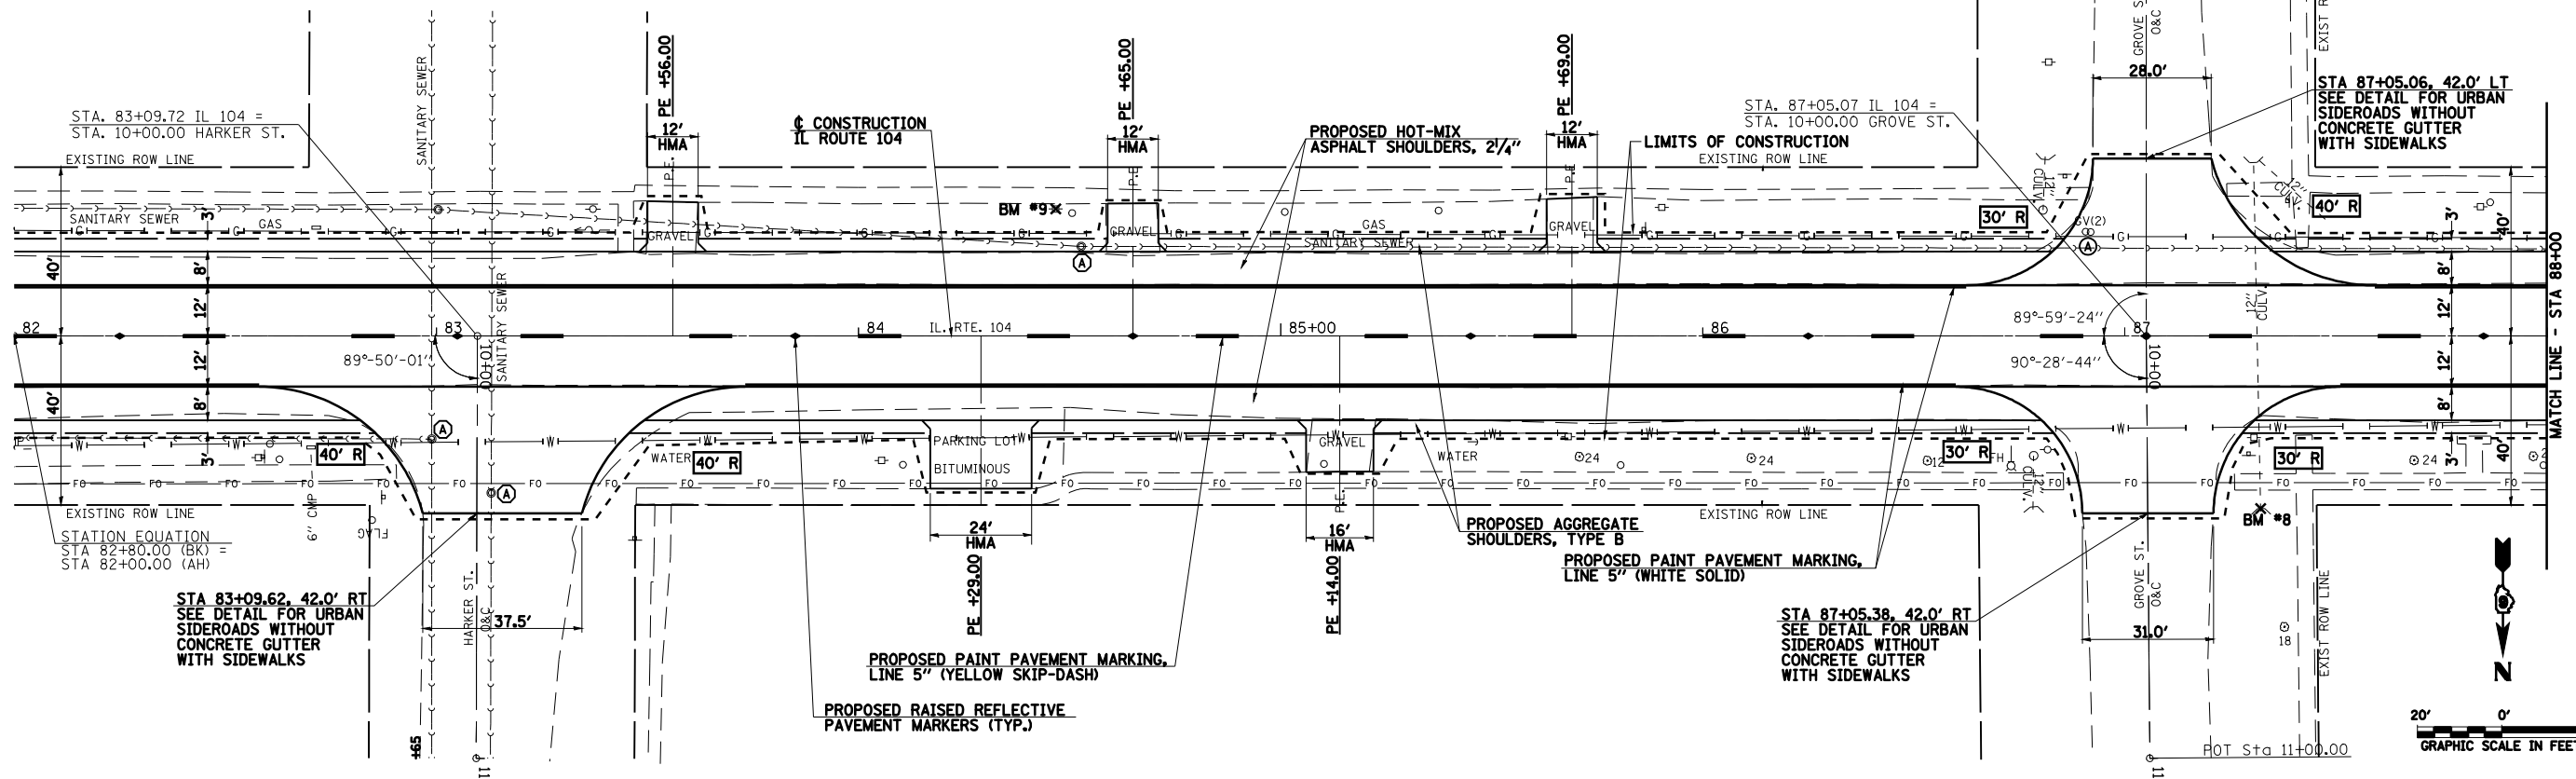

PROFILE	SURVEYED	BY	DATE
	PLOTTED		
	CHECKED		
	STRUCTURE NOTATIONS CHKD		
	NO. 1		
	NO. 2		
	NO. 3		

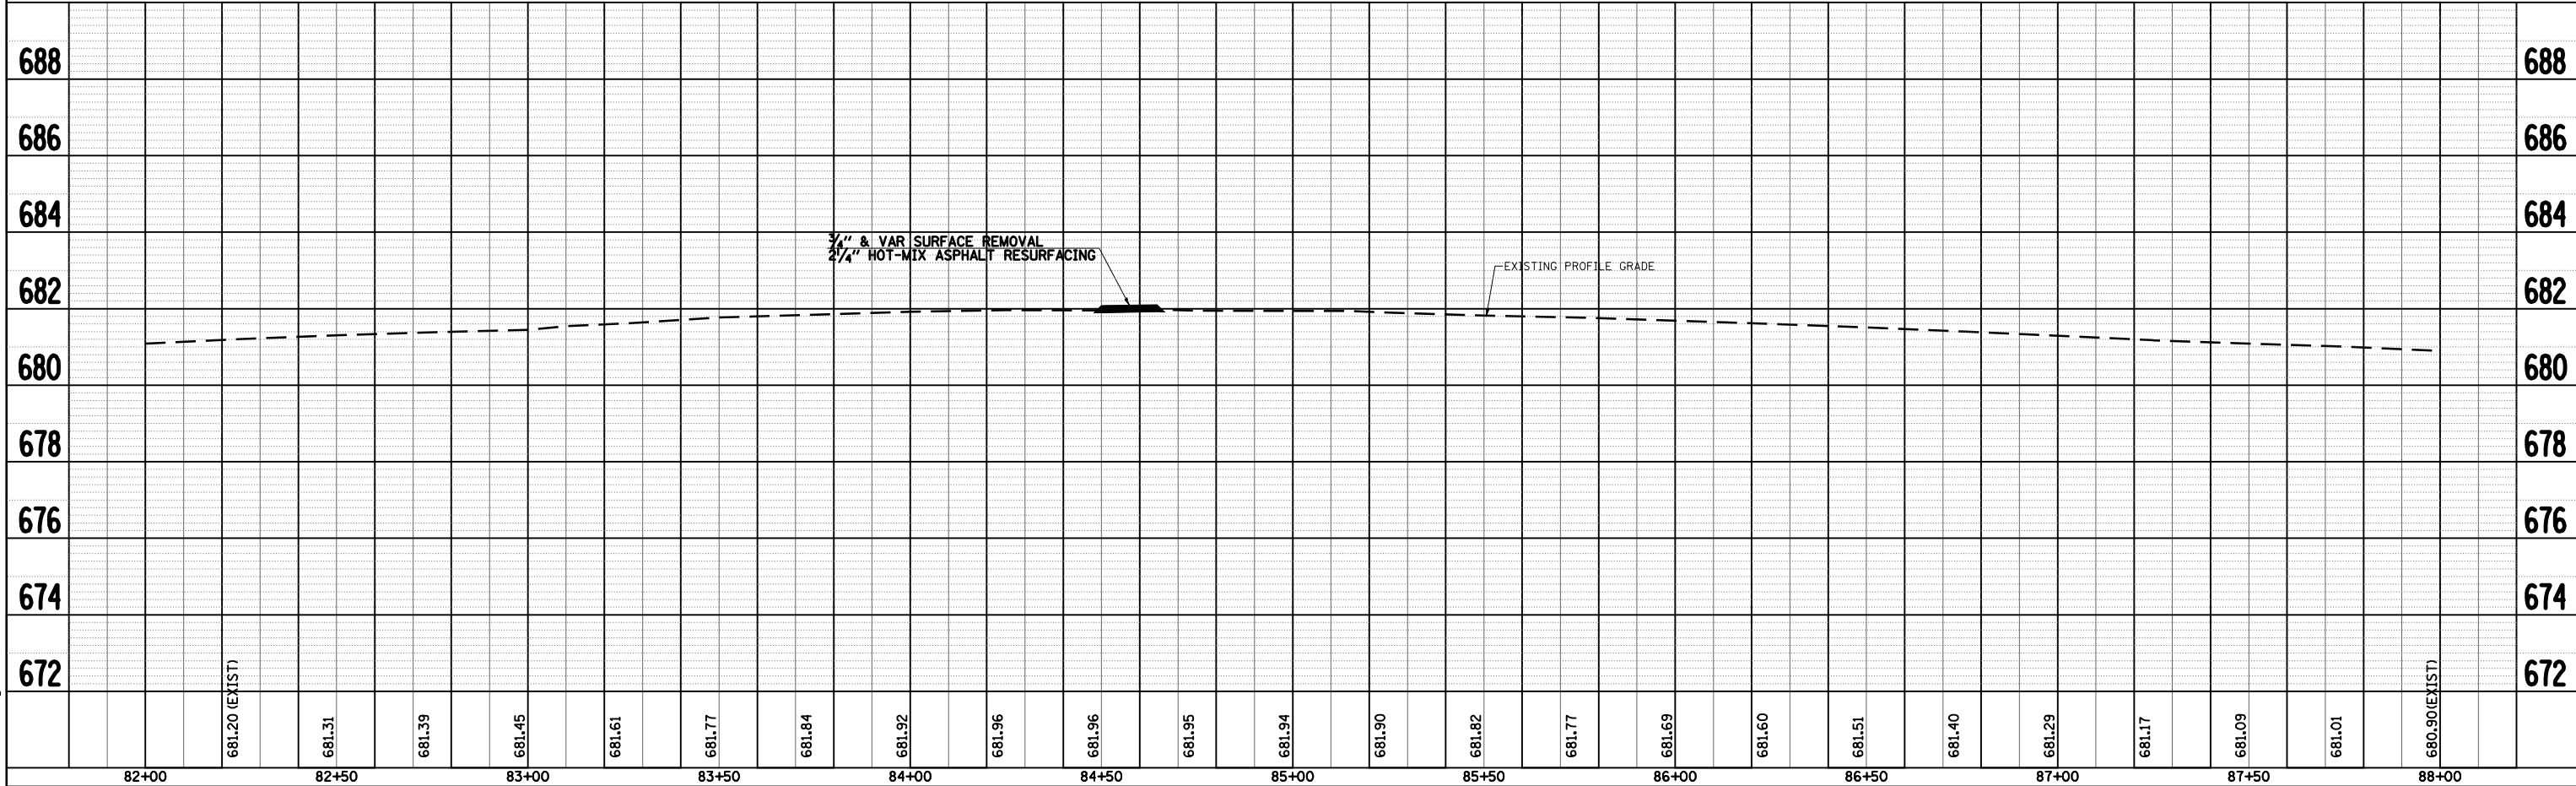

PLOT DATE = Jan-16-2009 09:46:06AM
 FILE NAME = S:\CAD\07\2923_0\854784\Drawings\784\Consult\Drawings\Profile\Profile.dwg
 PLOT SCALE = 42.3229' / IN.
 USER NAME = jgaughlin-1

IL ROUTE 104 PLAN & PROFILE, STA 82+00 TO STA 88+00