
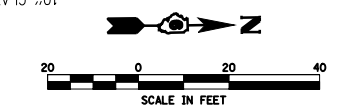



F.A.P. RTE.	SECTION	COUNTY	TOTAL SHEETS	SHEET NO.
753	*	MORGAN	137	42
STA. 5+04.17		TO STA.10+00.00		
FED. ROAD DIST. NO.		ILLINOIS FED. AID PROJECT		
128RS-3, 139RS-3				

SEC 10, T13N, R8W, 3RD PM

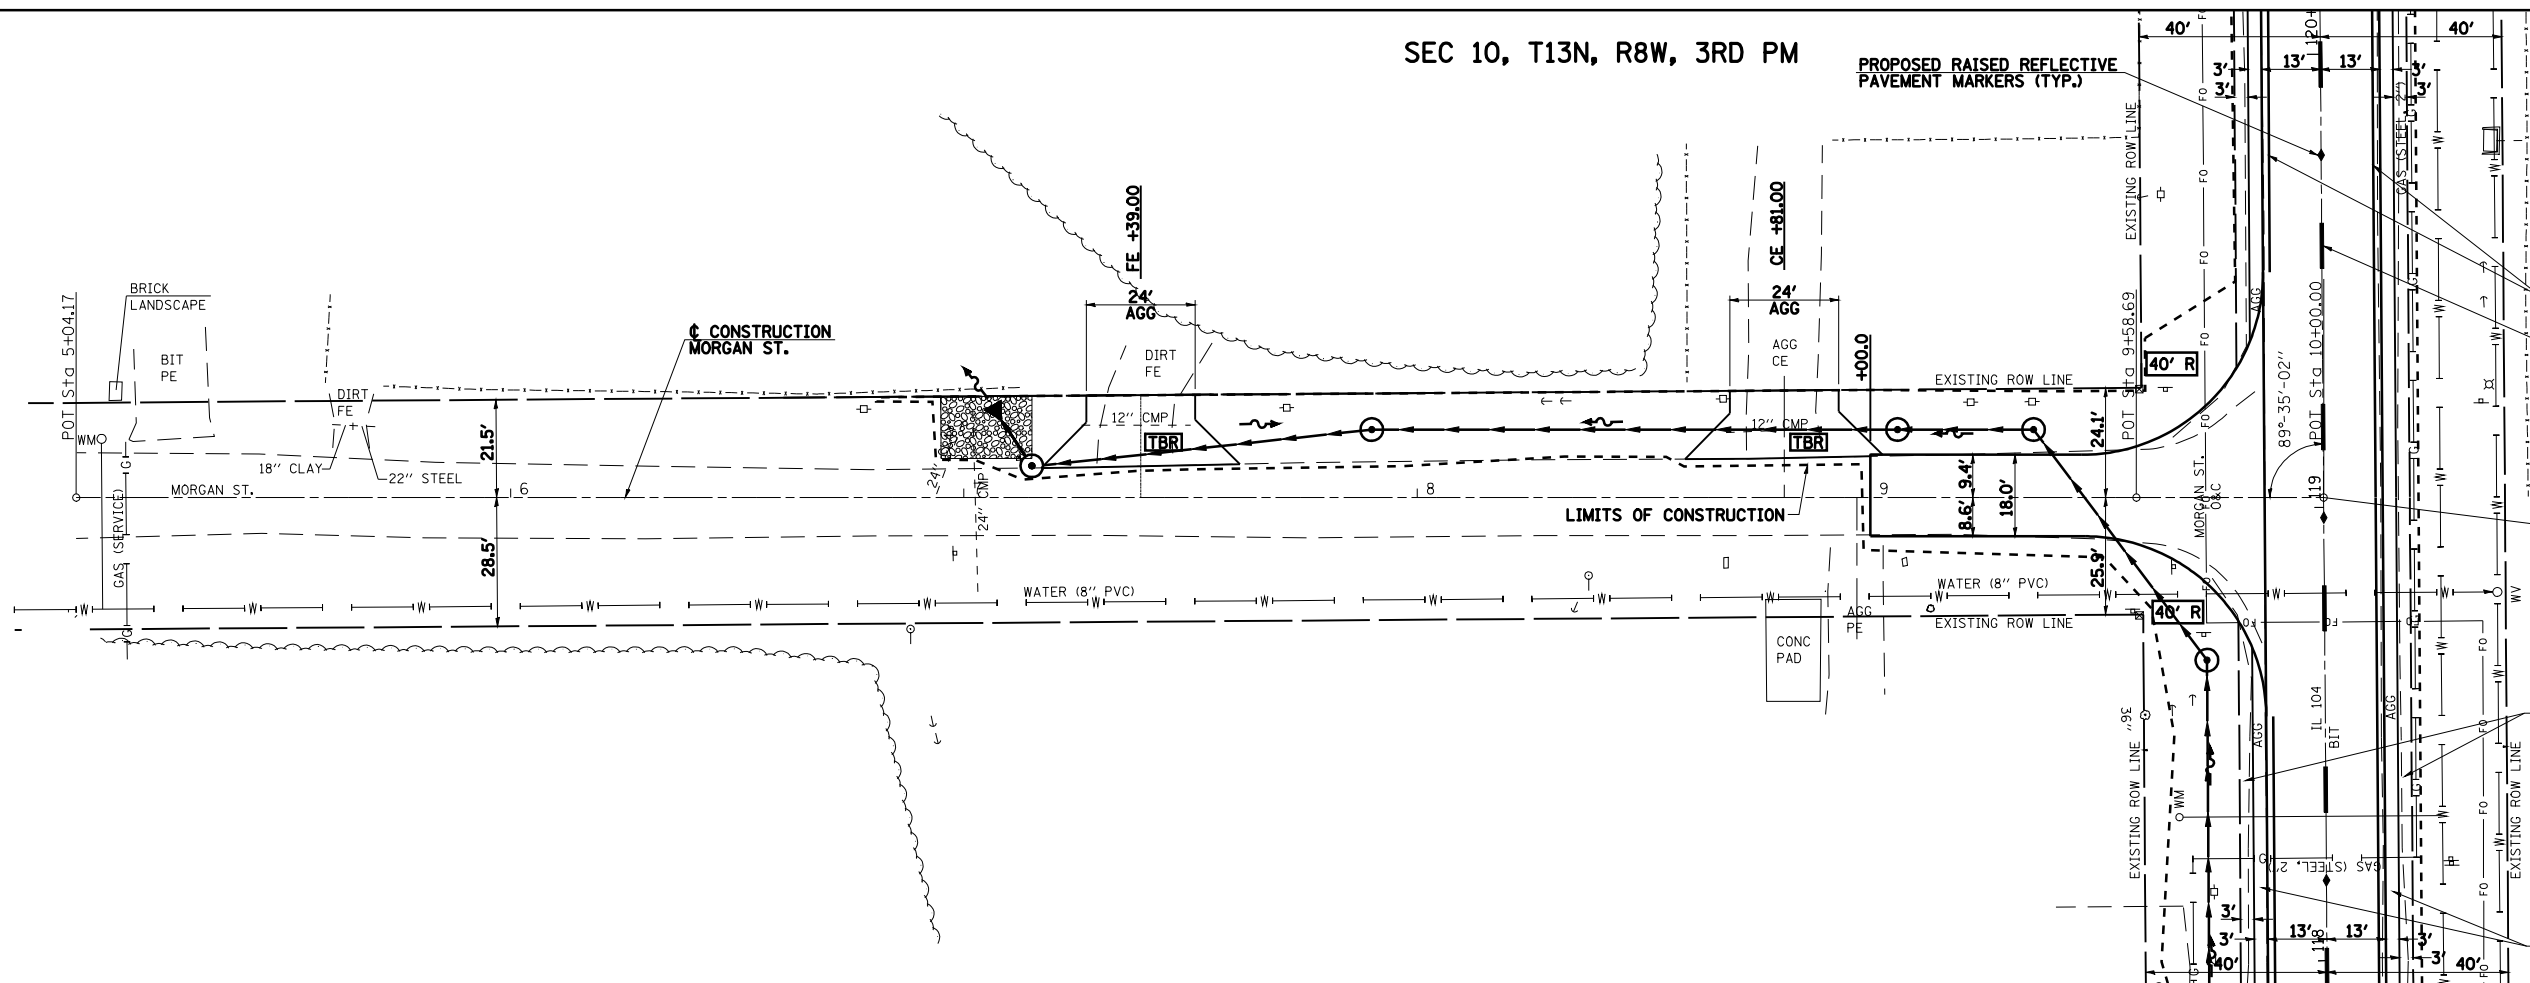

PLAN	SURVEYED	BY	DATE
	PLOTTED		
	CHECKED		
	DATE		
	BY		
	NO.		

PROFILE	SURVEYED	BY	DATE
	PLOTTED		
	CHECKED		
	DATE		
	BY		
	NO.		

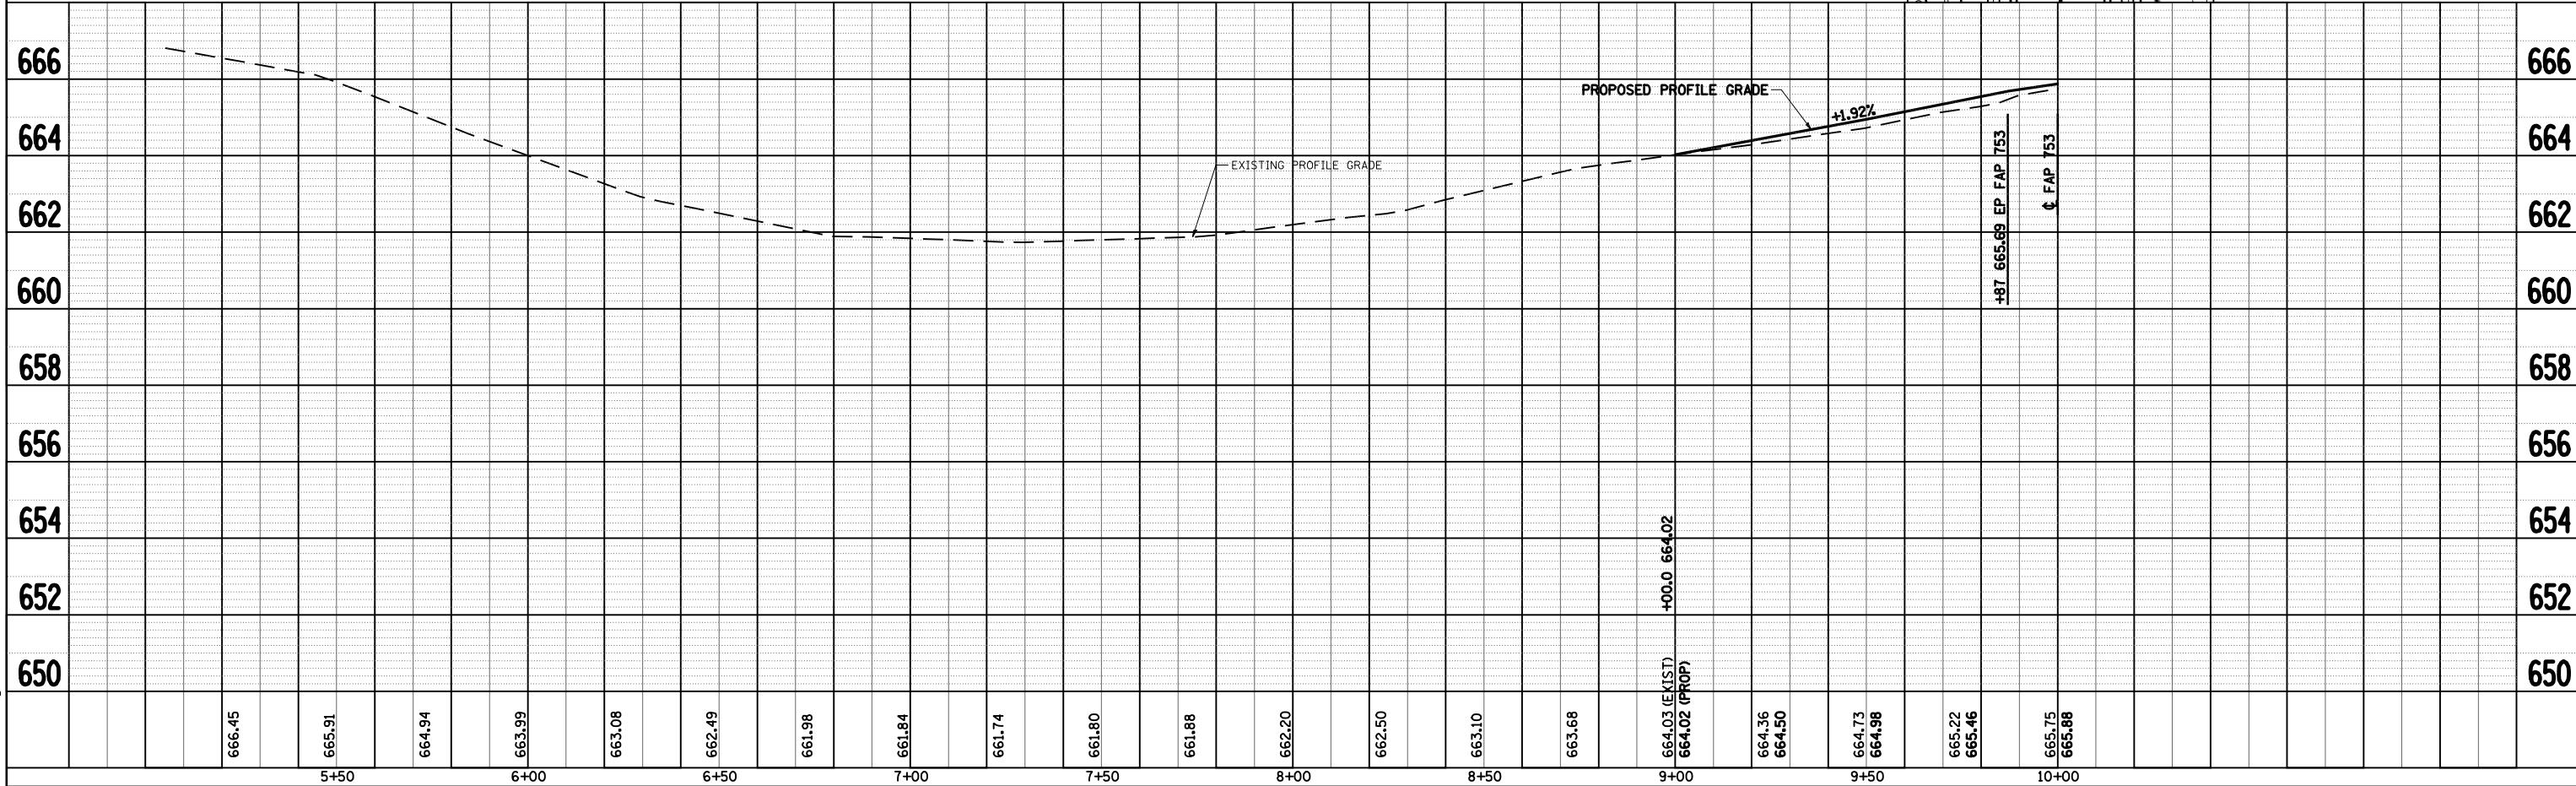

PLOT DATE = Jan-16-2009 09:46:37AM
 FILE NAME = S:\CAD\072923 07854784\Drawings\784\Consult\Drawings\Profile.dwg
 PLOT SCALE = 4:23:20 / IN.
 USER NAME = Jaughlinr-1

MORGAN STREET PLAN & PROFILE, STA 5+04.17 TO STA 10+00.00