
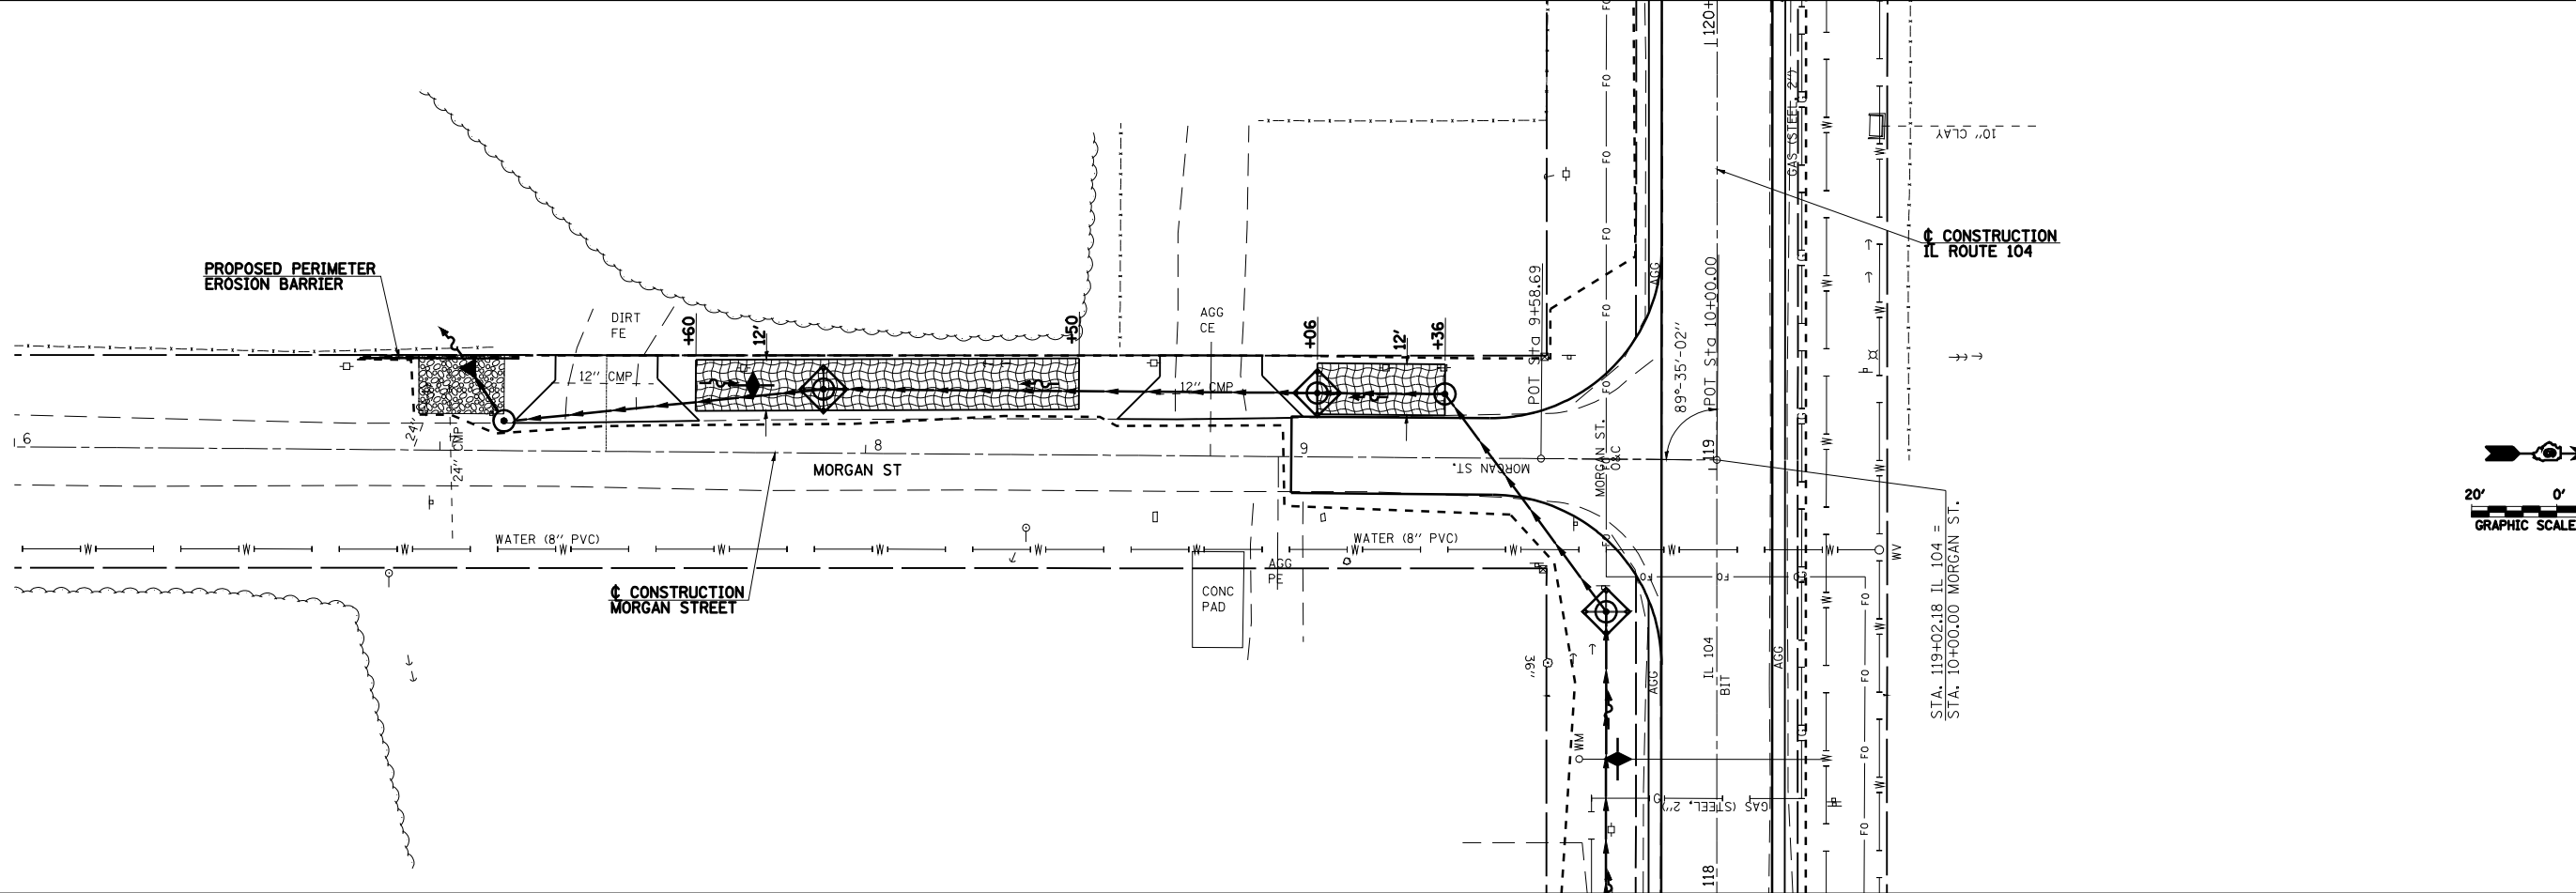


F.A.U. RTE.	SECTION	COUNTY	TOTAL SHEETS	SHEET NO.
753	•	MORGAN	137	57

STA.	TO STA.
FED. ROAD DIST. NO.	ILLINOIS FED. AID PROJECT
• 128RS-3, 139RS-3	

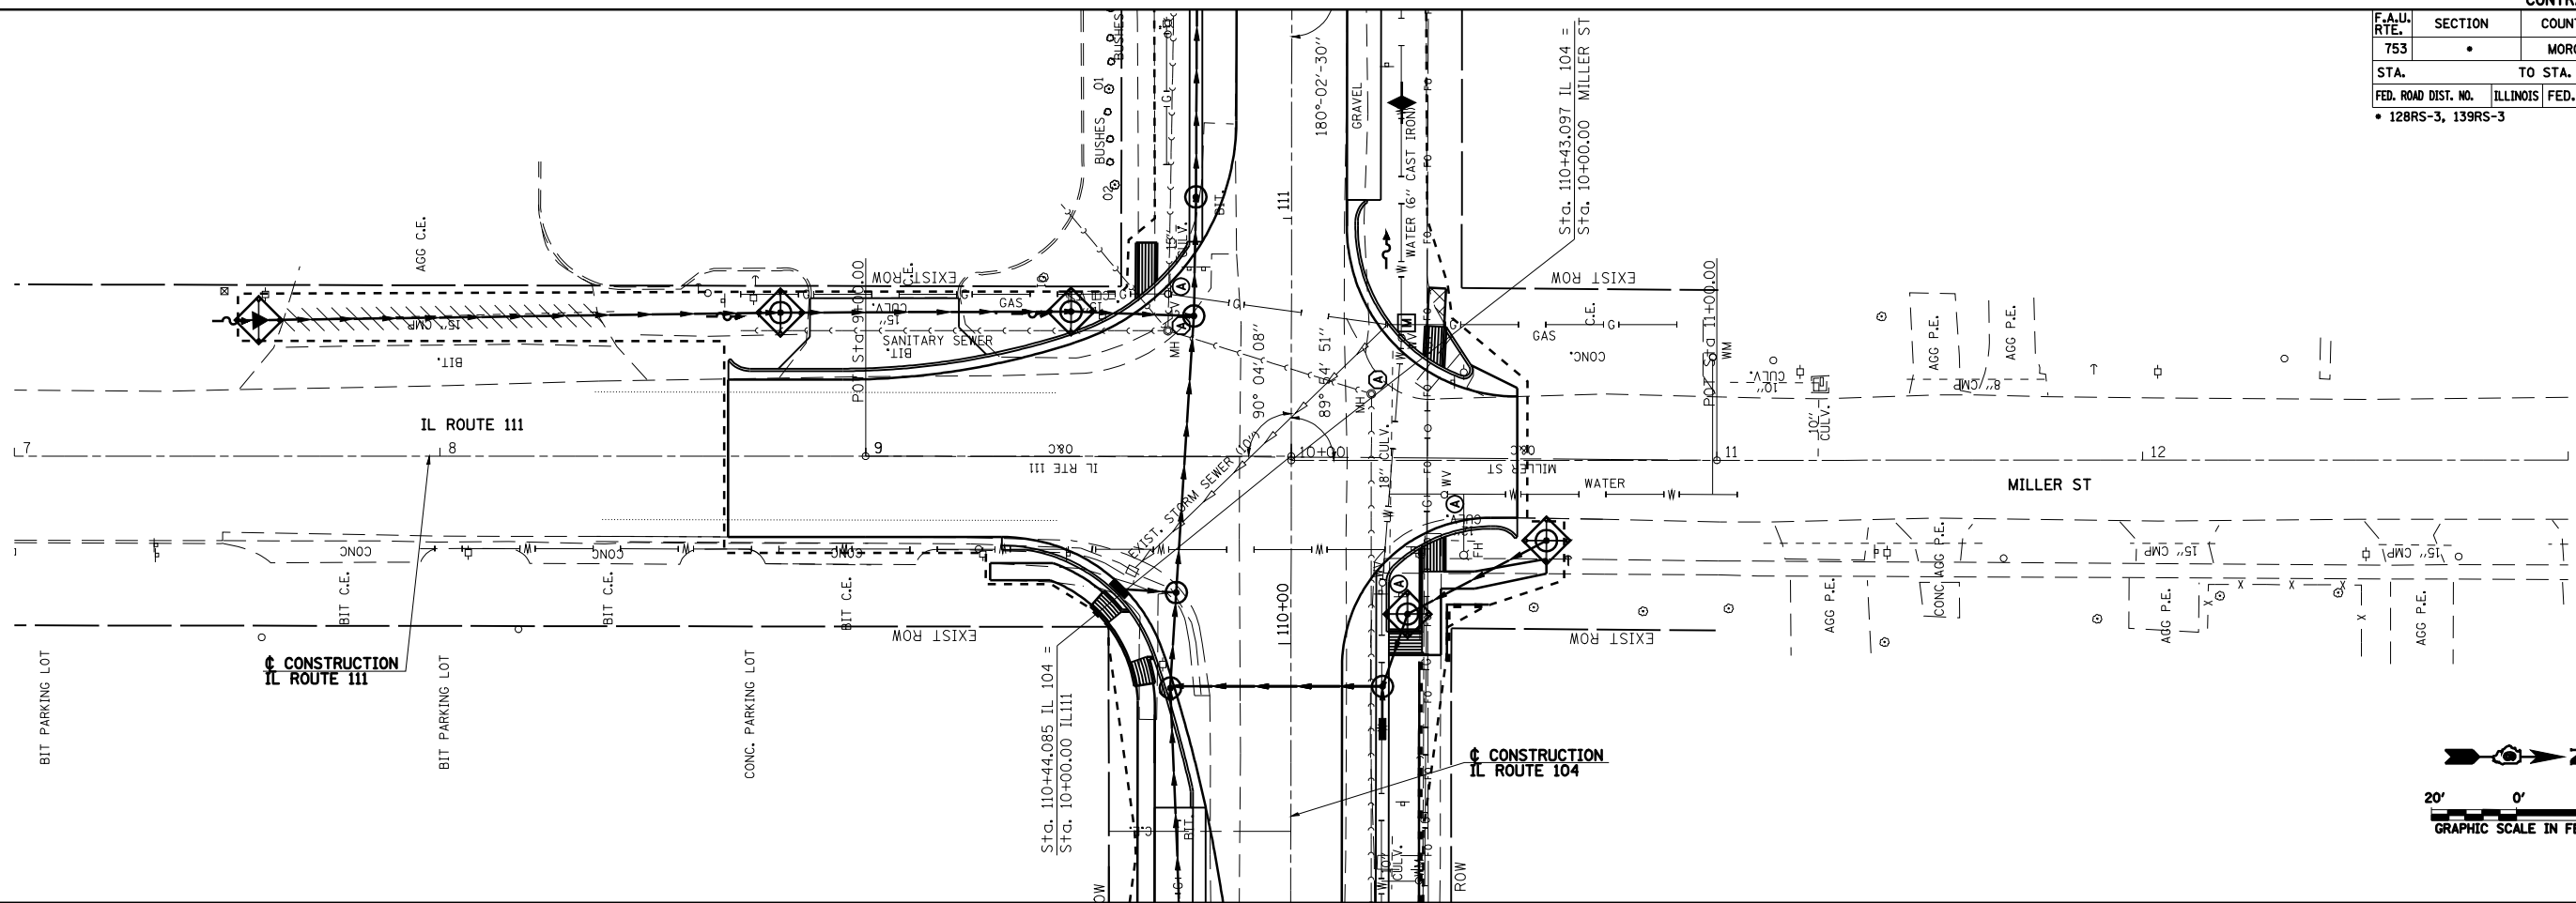

PLOT DATE = Jan-16-2009 09:45:36AM  
 FILE NAME = S:\ACADD\72923\ID854784\Consultant\Drawings\Hutchinson\_Final\2447-10E803.dgn  
 PLOT SCALE = 42.3529 / IN.  
 USER NAME = laughlin-1

**STORM WATER POLLUTION PREVENTION PLAN, ILLINOIS 111/MILLER STREET & MORGAN STREET**