


F.A.P. RTE.	SECTION	COUNTY	TOTAL SHEETS	SHEET NO.
753	128RS-3, 139RS-3	MORGAN	137	72
STA. 94+25.00 TO STA. 94+50.00				
FED. ROAD DIST. NO.	ILLINOIS	FED. AID PROJECT		

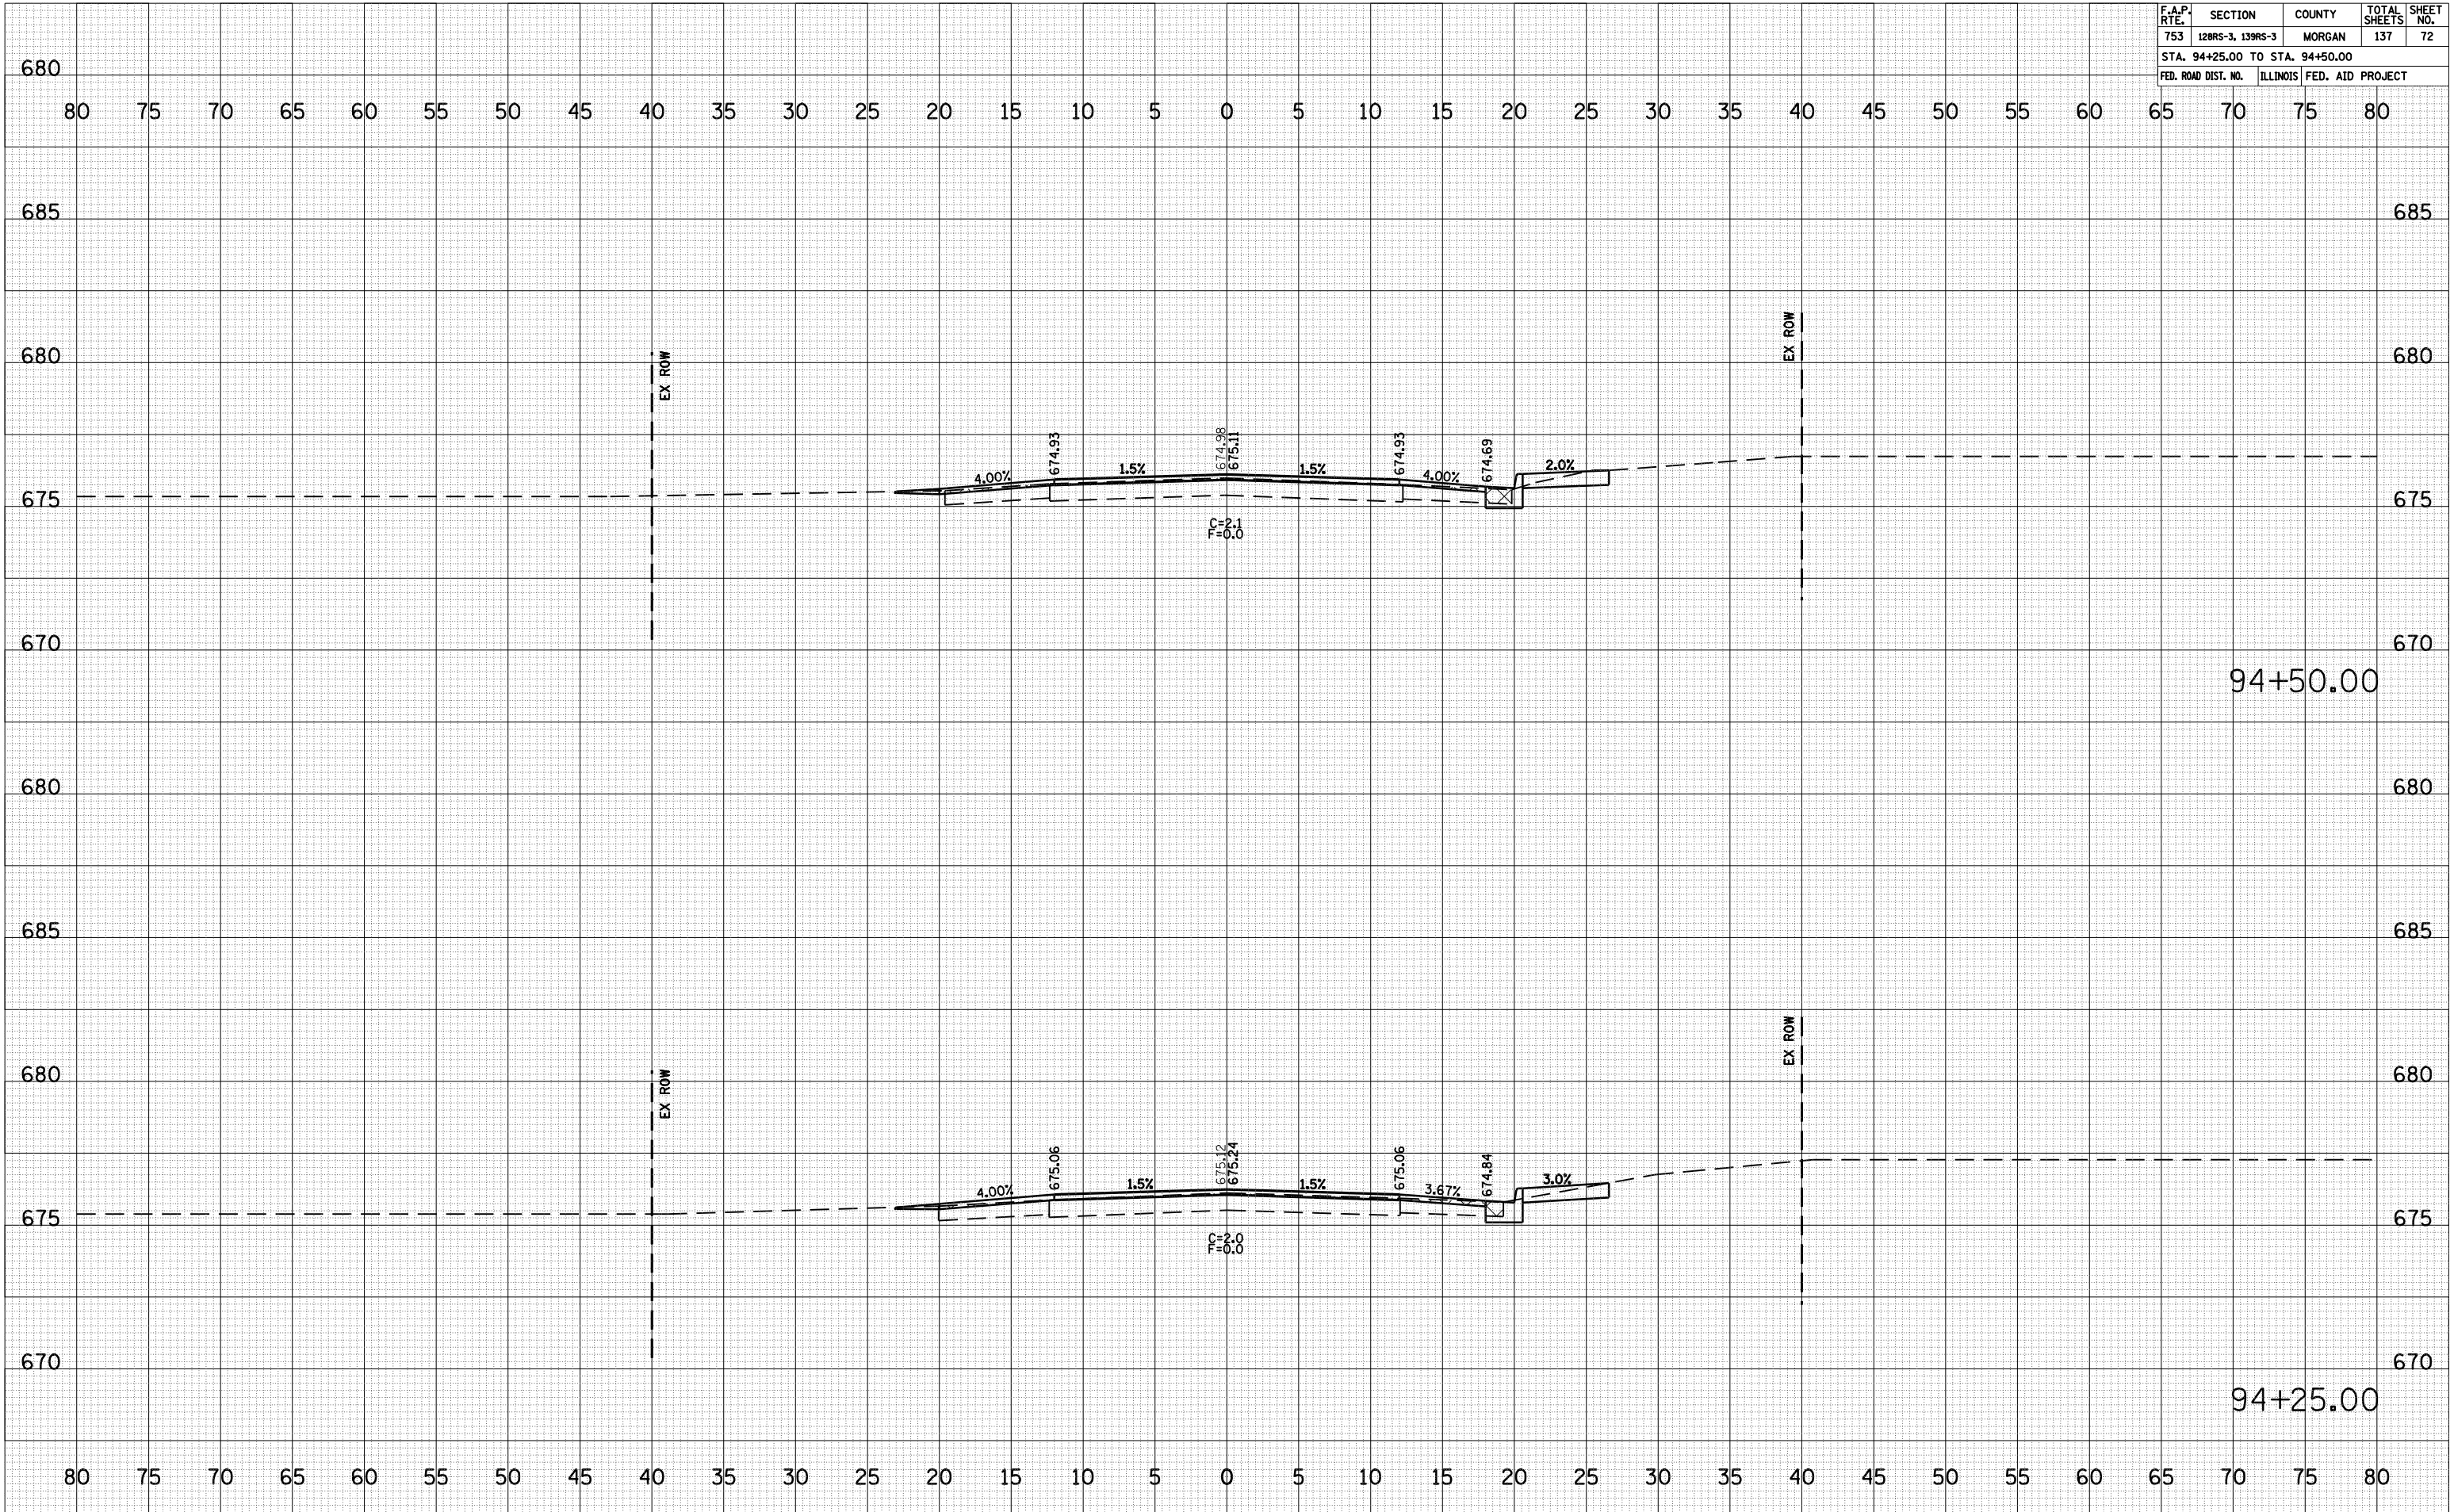

DATE \_\_\_\_\_ BY \_\_\_\_\_  
 SURVEYED \_\_\_\_\_  
 PLOTTED \_\_\_\_\_  
 NOTE BOOK \_\_\_\_\_  
 AREAS CHECKED \_\_\_\_\_

DATE \_\_\_\_\_ BY \_\_\_\_\_  
 SURVEYED \_\_\_\_\_  
 PLOTTED \_\_\_\_\_  
 NOTE BOOK \_\_\_\_\_  
 AREAS CHECKED \_\_\_\_\_

DATE = 10-16-2008  
 FILE NAME = S:\000\72923\107607704\0864768\Hatchson\Hatchson-Final\Yearbook\_08.dgn  
 PLOT SCALE = 1/8"=1'-0"  
 USER NAME = laughtm-1

IL ROUTE 104 CROSS SECTIONS, STA. 94 + 25.00 TO STA. 94 + 50.00