


F.A.P. RTE.	SECTION	COUNTY	TOTAL SHEETS	SHEET NO.
753	128RS-3, 139RS-3	MORGAN	137	94
STA. 108+20.00 TO STA. 108+50.00				
FED. ROAD DIST. NO.	ILLINOIS	FED. AID PROJECT		

BY _____ DATE _____
 SURVEYED _____
 PLOTTED _____
 NOTE BOOK _____
 AREAS CHECKED _____
 NO. _____

BY _____ DATE _____
 SURVEYED _____
 PLOTTED _____
 NOTE BOOK _____
 AREAS CHECKED _____
 NO. _____

PLOT DATE = 10-16-2009 08:55:44
 FILE NAME = S:\000\72923\108+20.00-108+50.00\108+20.00-108+50.00.dgn
 PLOT SCALE = 1/8"=1'-0" / IN.
 USER NAME = Jaughlin-1

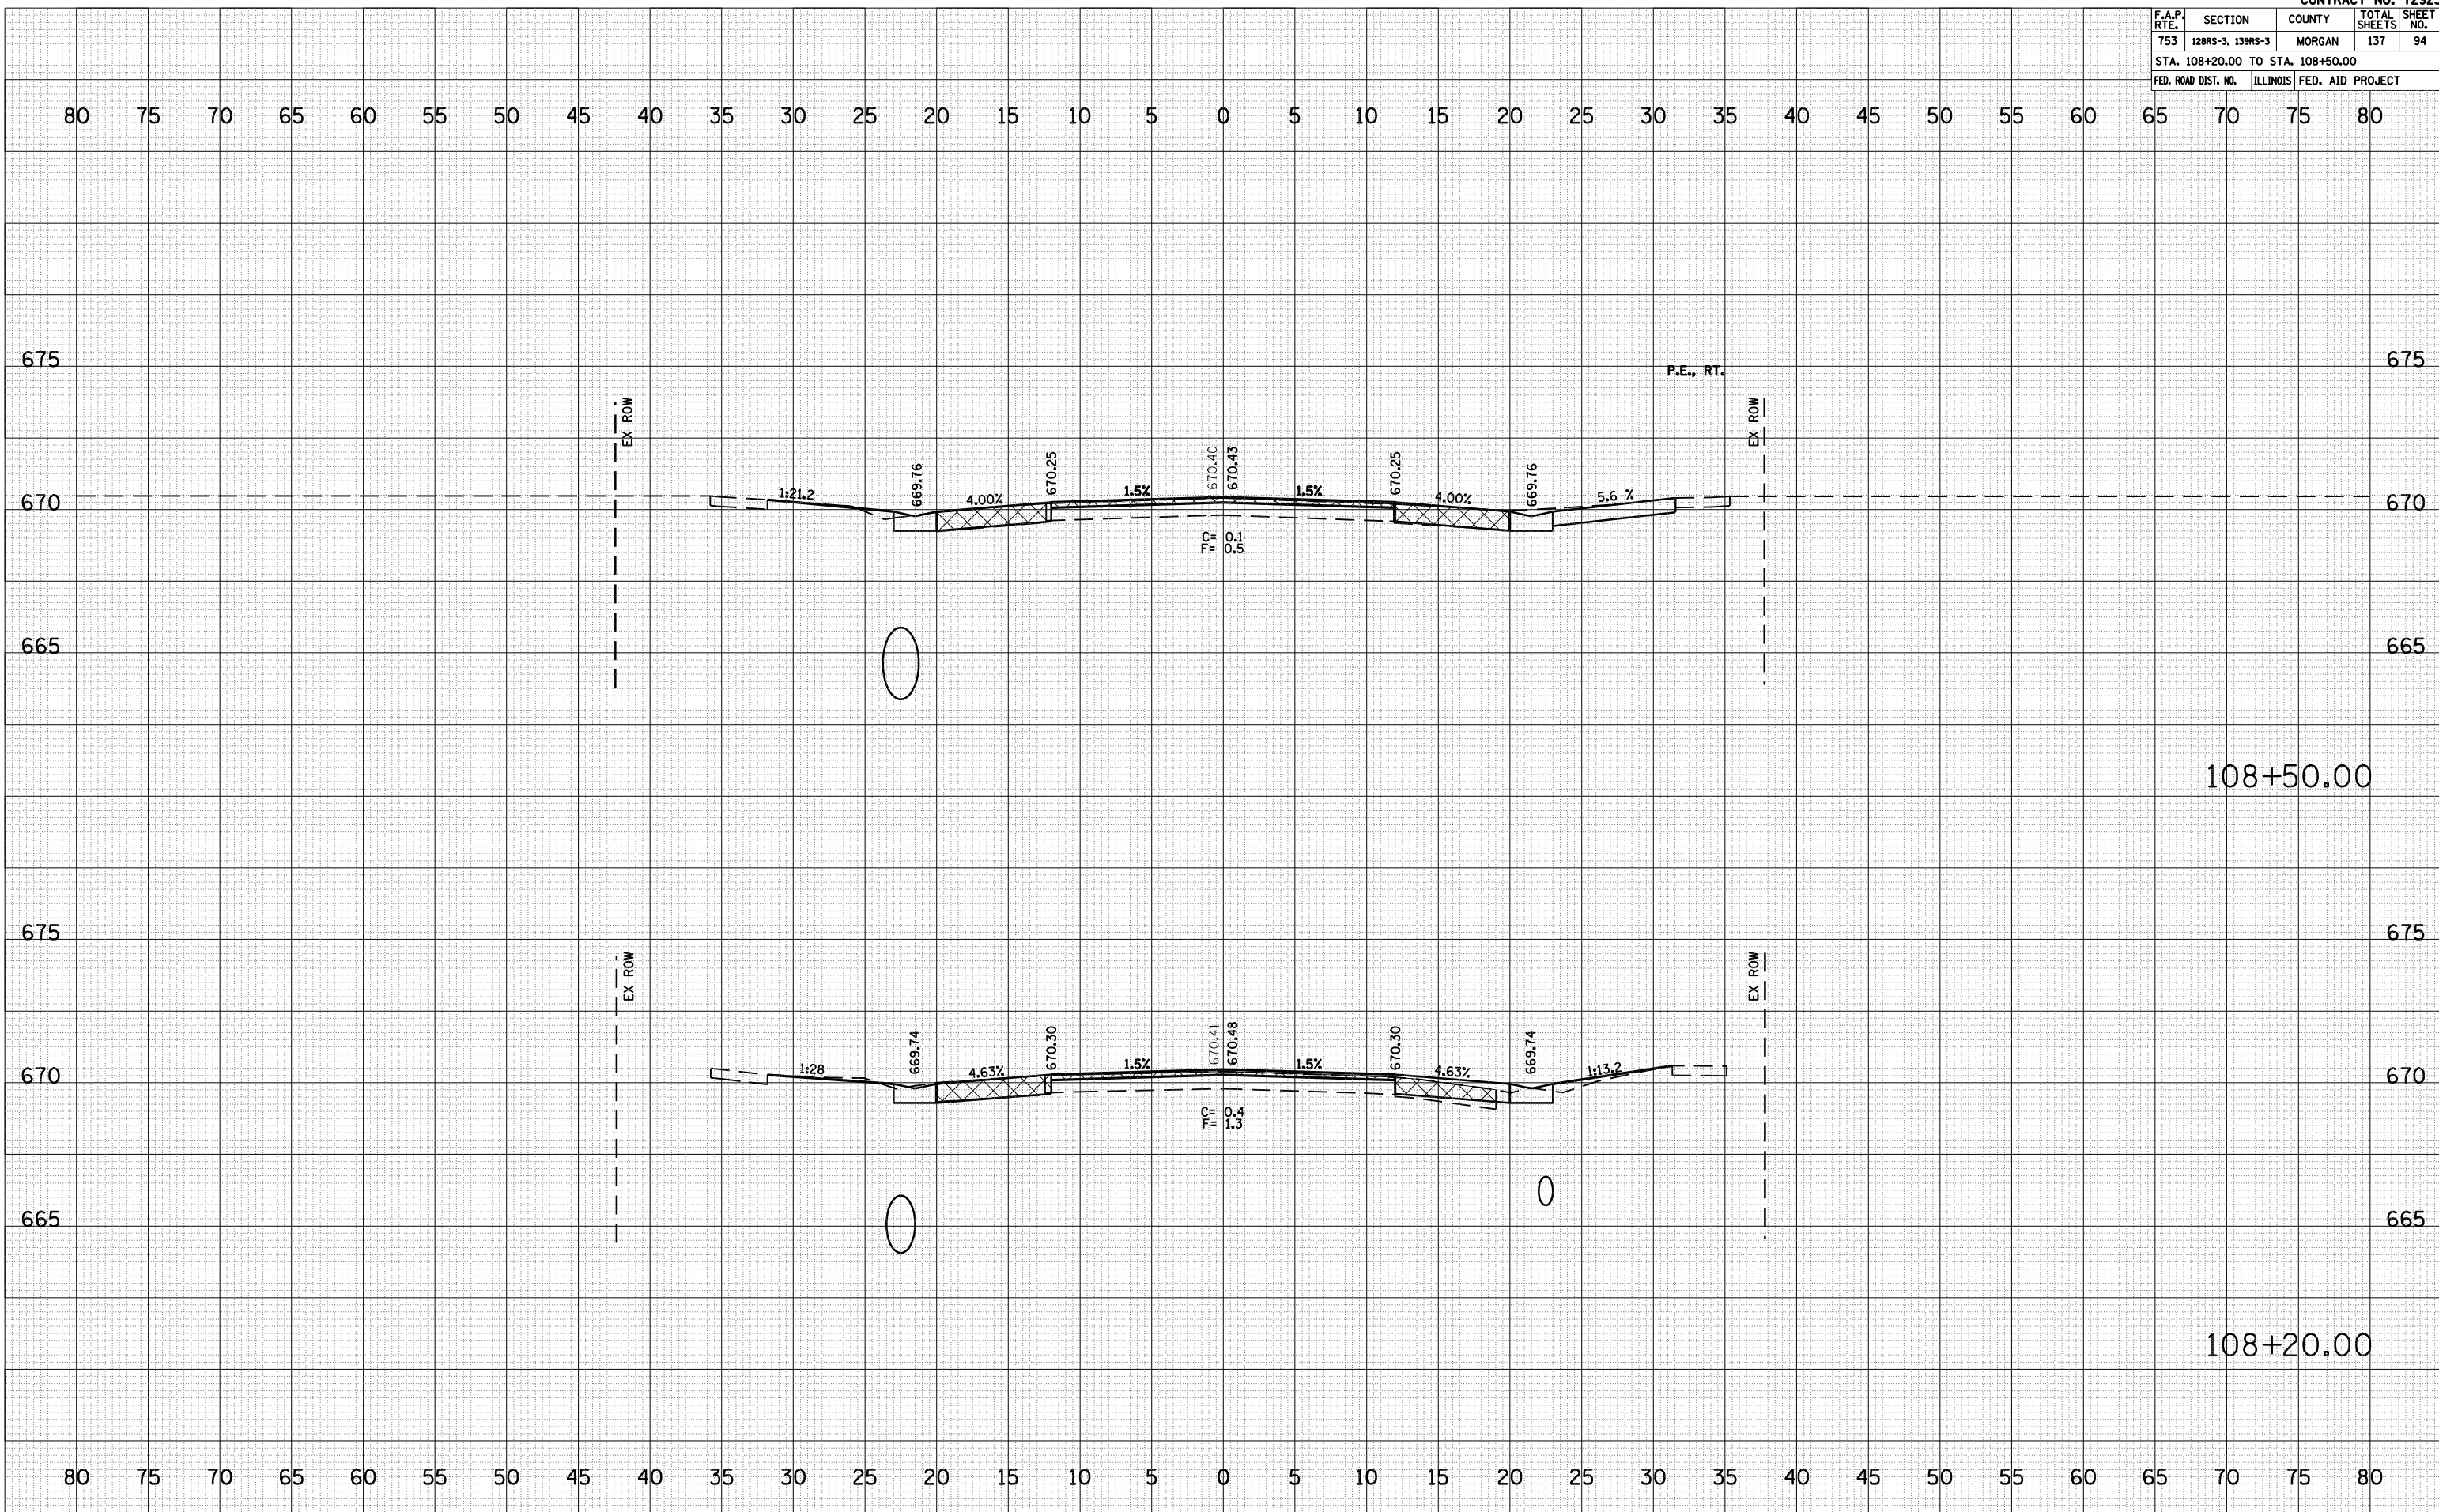

IL ROUTE 104 CROSS SECTIONS, STA 108+20.00 TO STA 108+50.00