


F.A.P. RTE.	SECTION	COUNTY	TOTAL SHEETS	SHEET NO.
753	128RS-3, 139RS-3	MORGAN	137	111
STA. 114+86.23				
FED. ROAD DIST. NO.	ILLINOIS	FED. AID PROJECT		

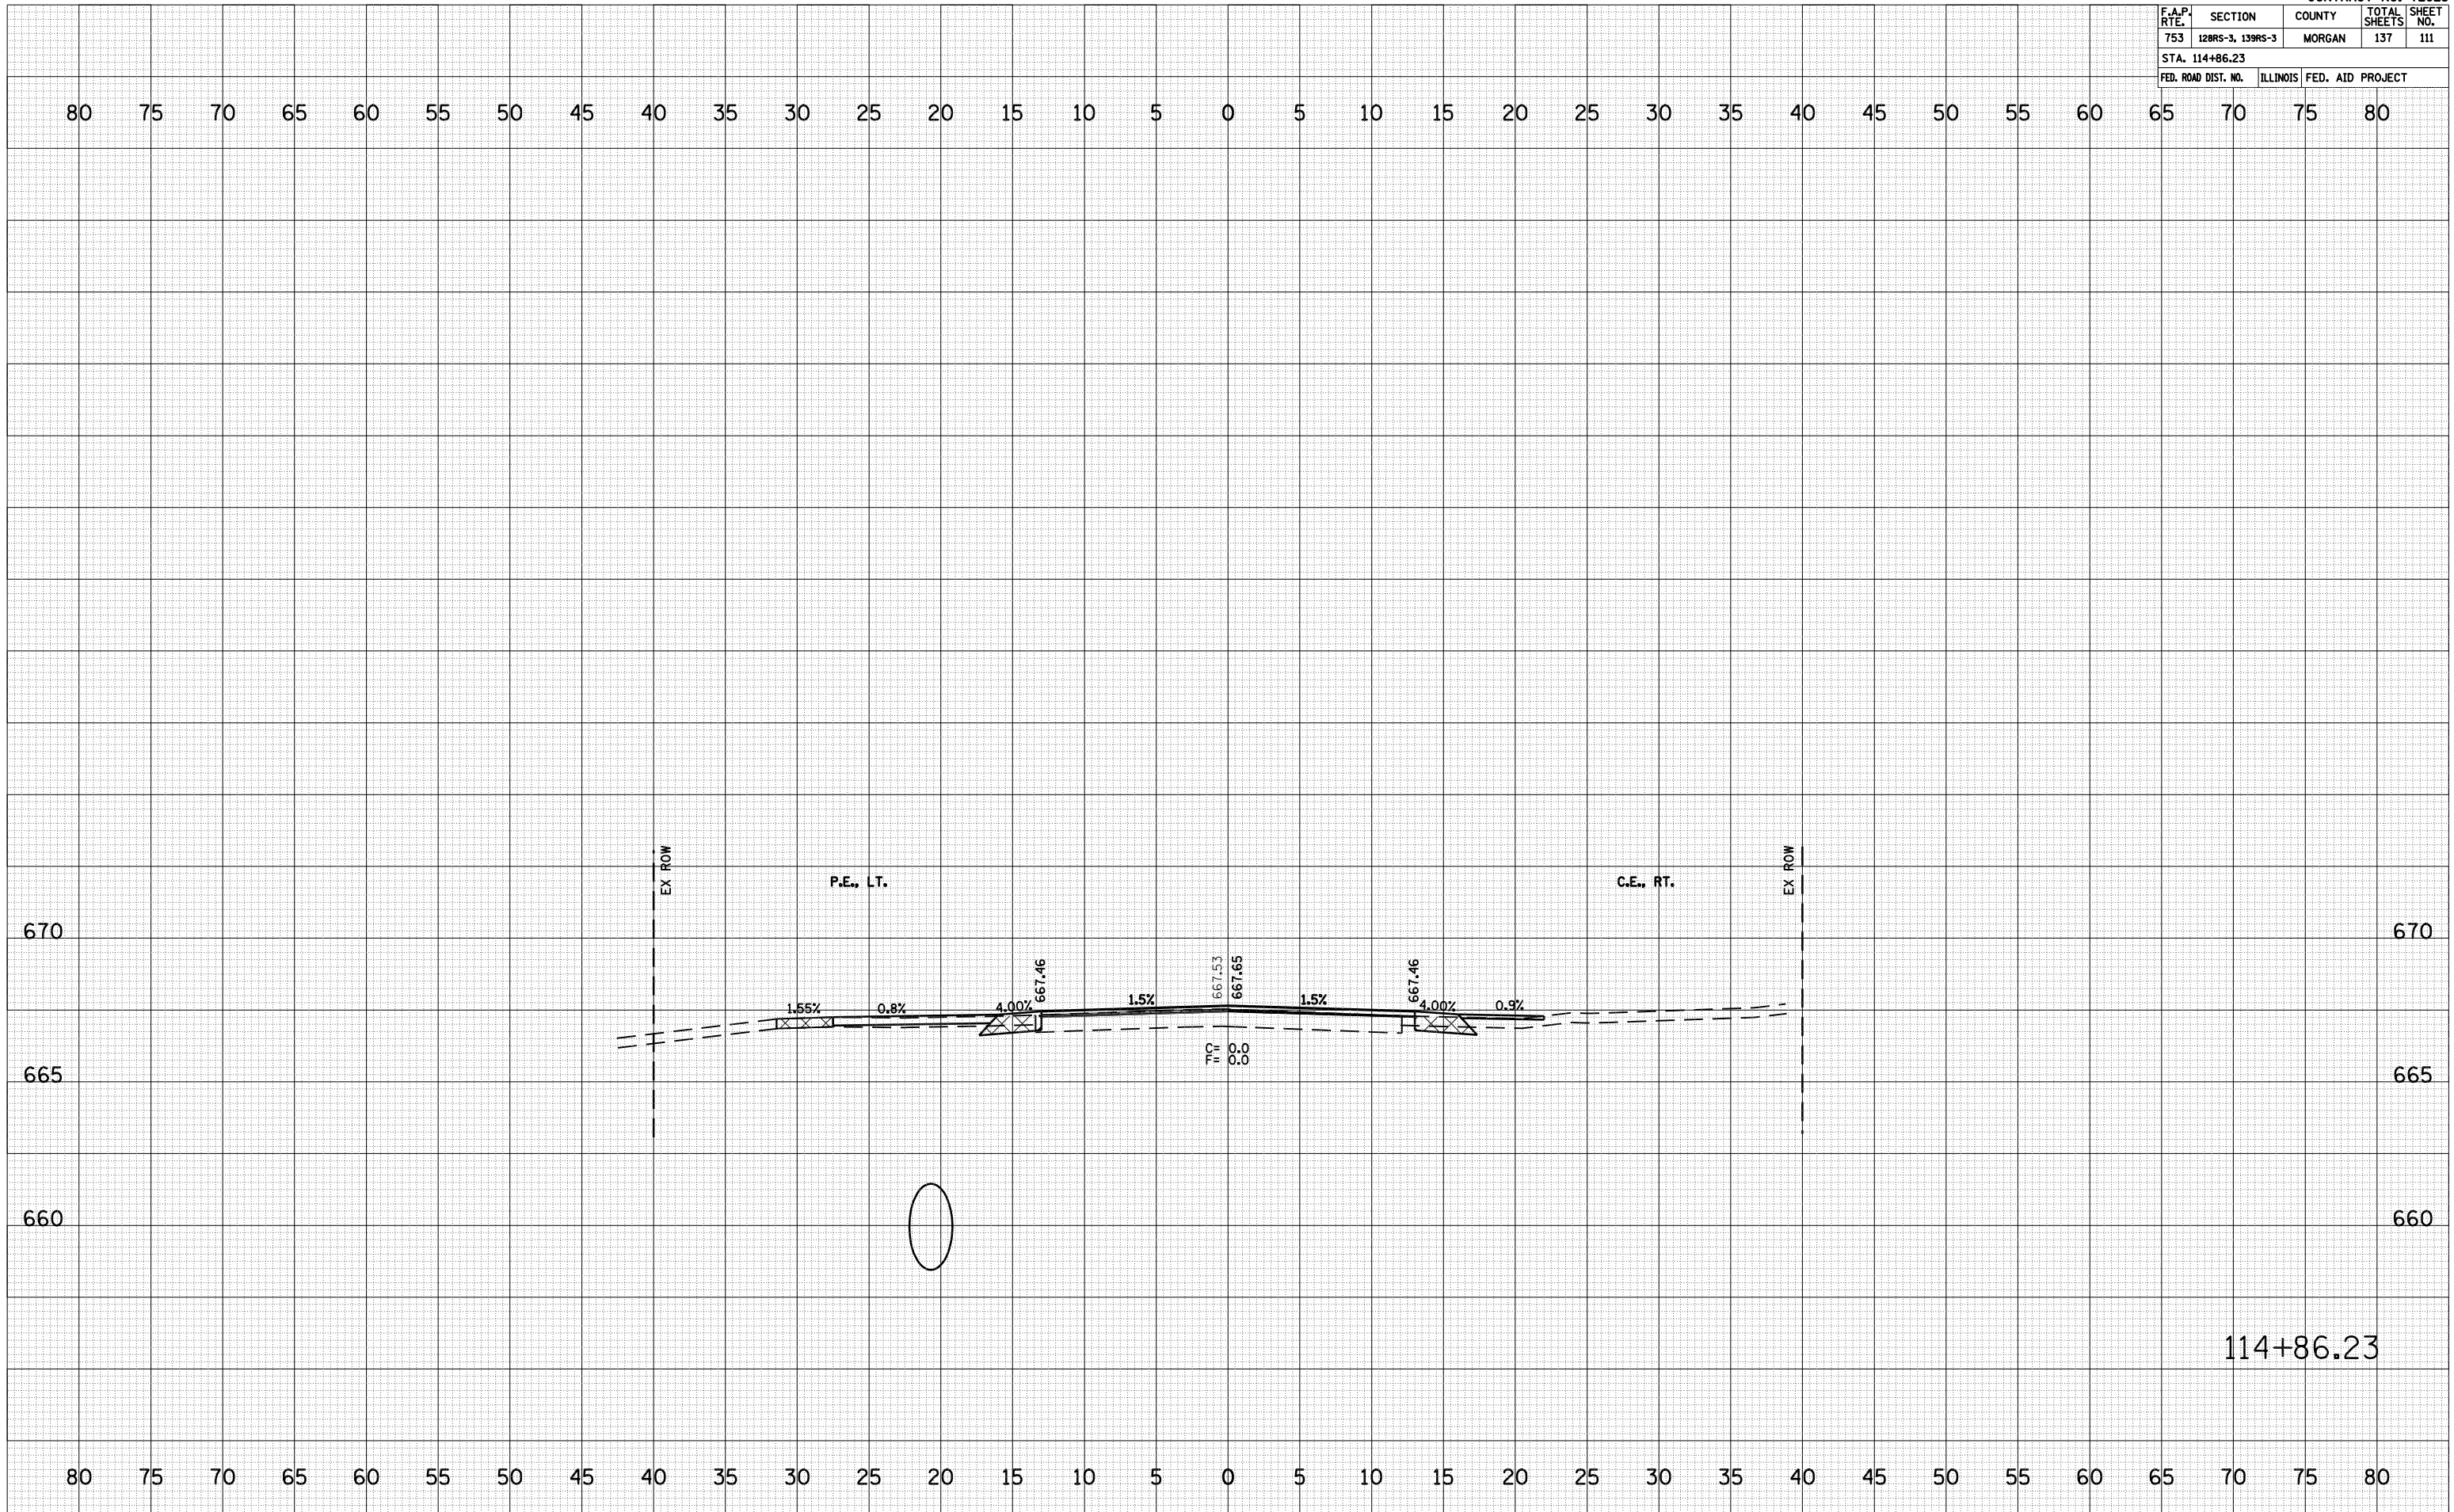

DATE	BY
SURVEYED	
PLOTTED	
NOTE BOOK	
AREAS CHECKED	
NO.	

DATE	BY
SURVEYED	
PLOTTED	
NOTE BOOK	
AREAS CHECKED	
NO.	

PLOT DATE = Fri 10-29-09 08:56:54M  
 FILE NAME = S:\09\72923\128RS-3, 139RS-3\107857701\0864788\Hatchmen\Hatchmen\_Final\Yearbook\_8R.dgn  
 PLOT SCALE = 1/8"=1'-0" / IN.  
 USER NAME = JLaughlin-1