


F.A.P. RTE.	SECTION	COUNTY	TOTAL SHEETS	SHEET NO.
753	128RS-3, 139RS-3	MORGAN	137	128
STA. 121+50.00 TO STA. 122+00.00				
FED. ROAD DIST. NO.	ILLINOIS	FED. AID PROJECT		

BY	DATE
FINI SURVEYED	
SURVEY PLOTTED	
NOTE BOOK	
AREAS CHECKED	
NO.	

BY	DATE
ORIGINAL SURVEYED	
SURVEY PLOTTED	
NOTE BOOK	
AREAS CHECKED	
NO.	

PLOT DATE = 10-15-2009 09:56:54AM  
 FILE NAME = S:\000\72923\128RS-3\128RS-3.dgn  
 PLOT SCALE = 1/8"=1'-0"  
 USER NAME = laughtlin-1

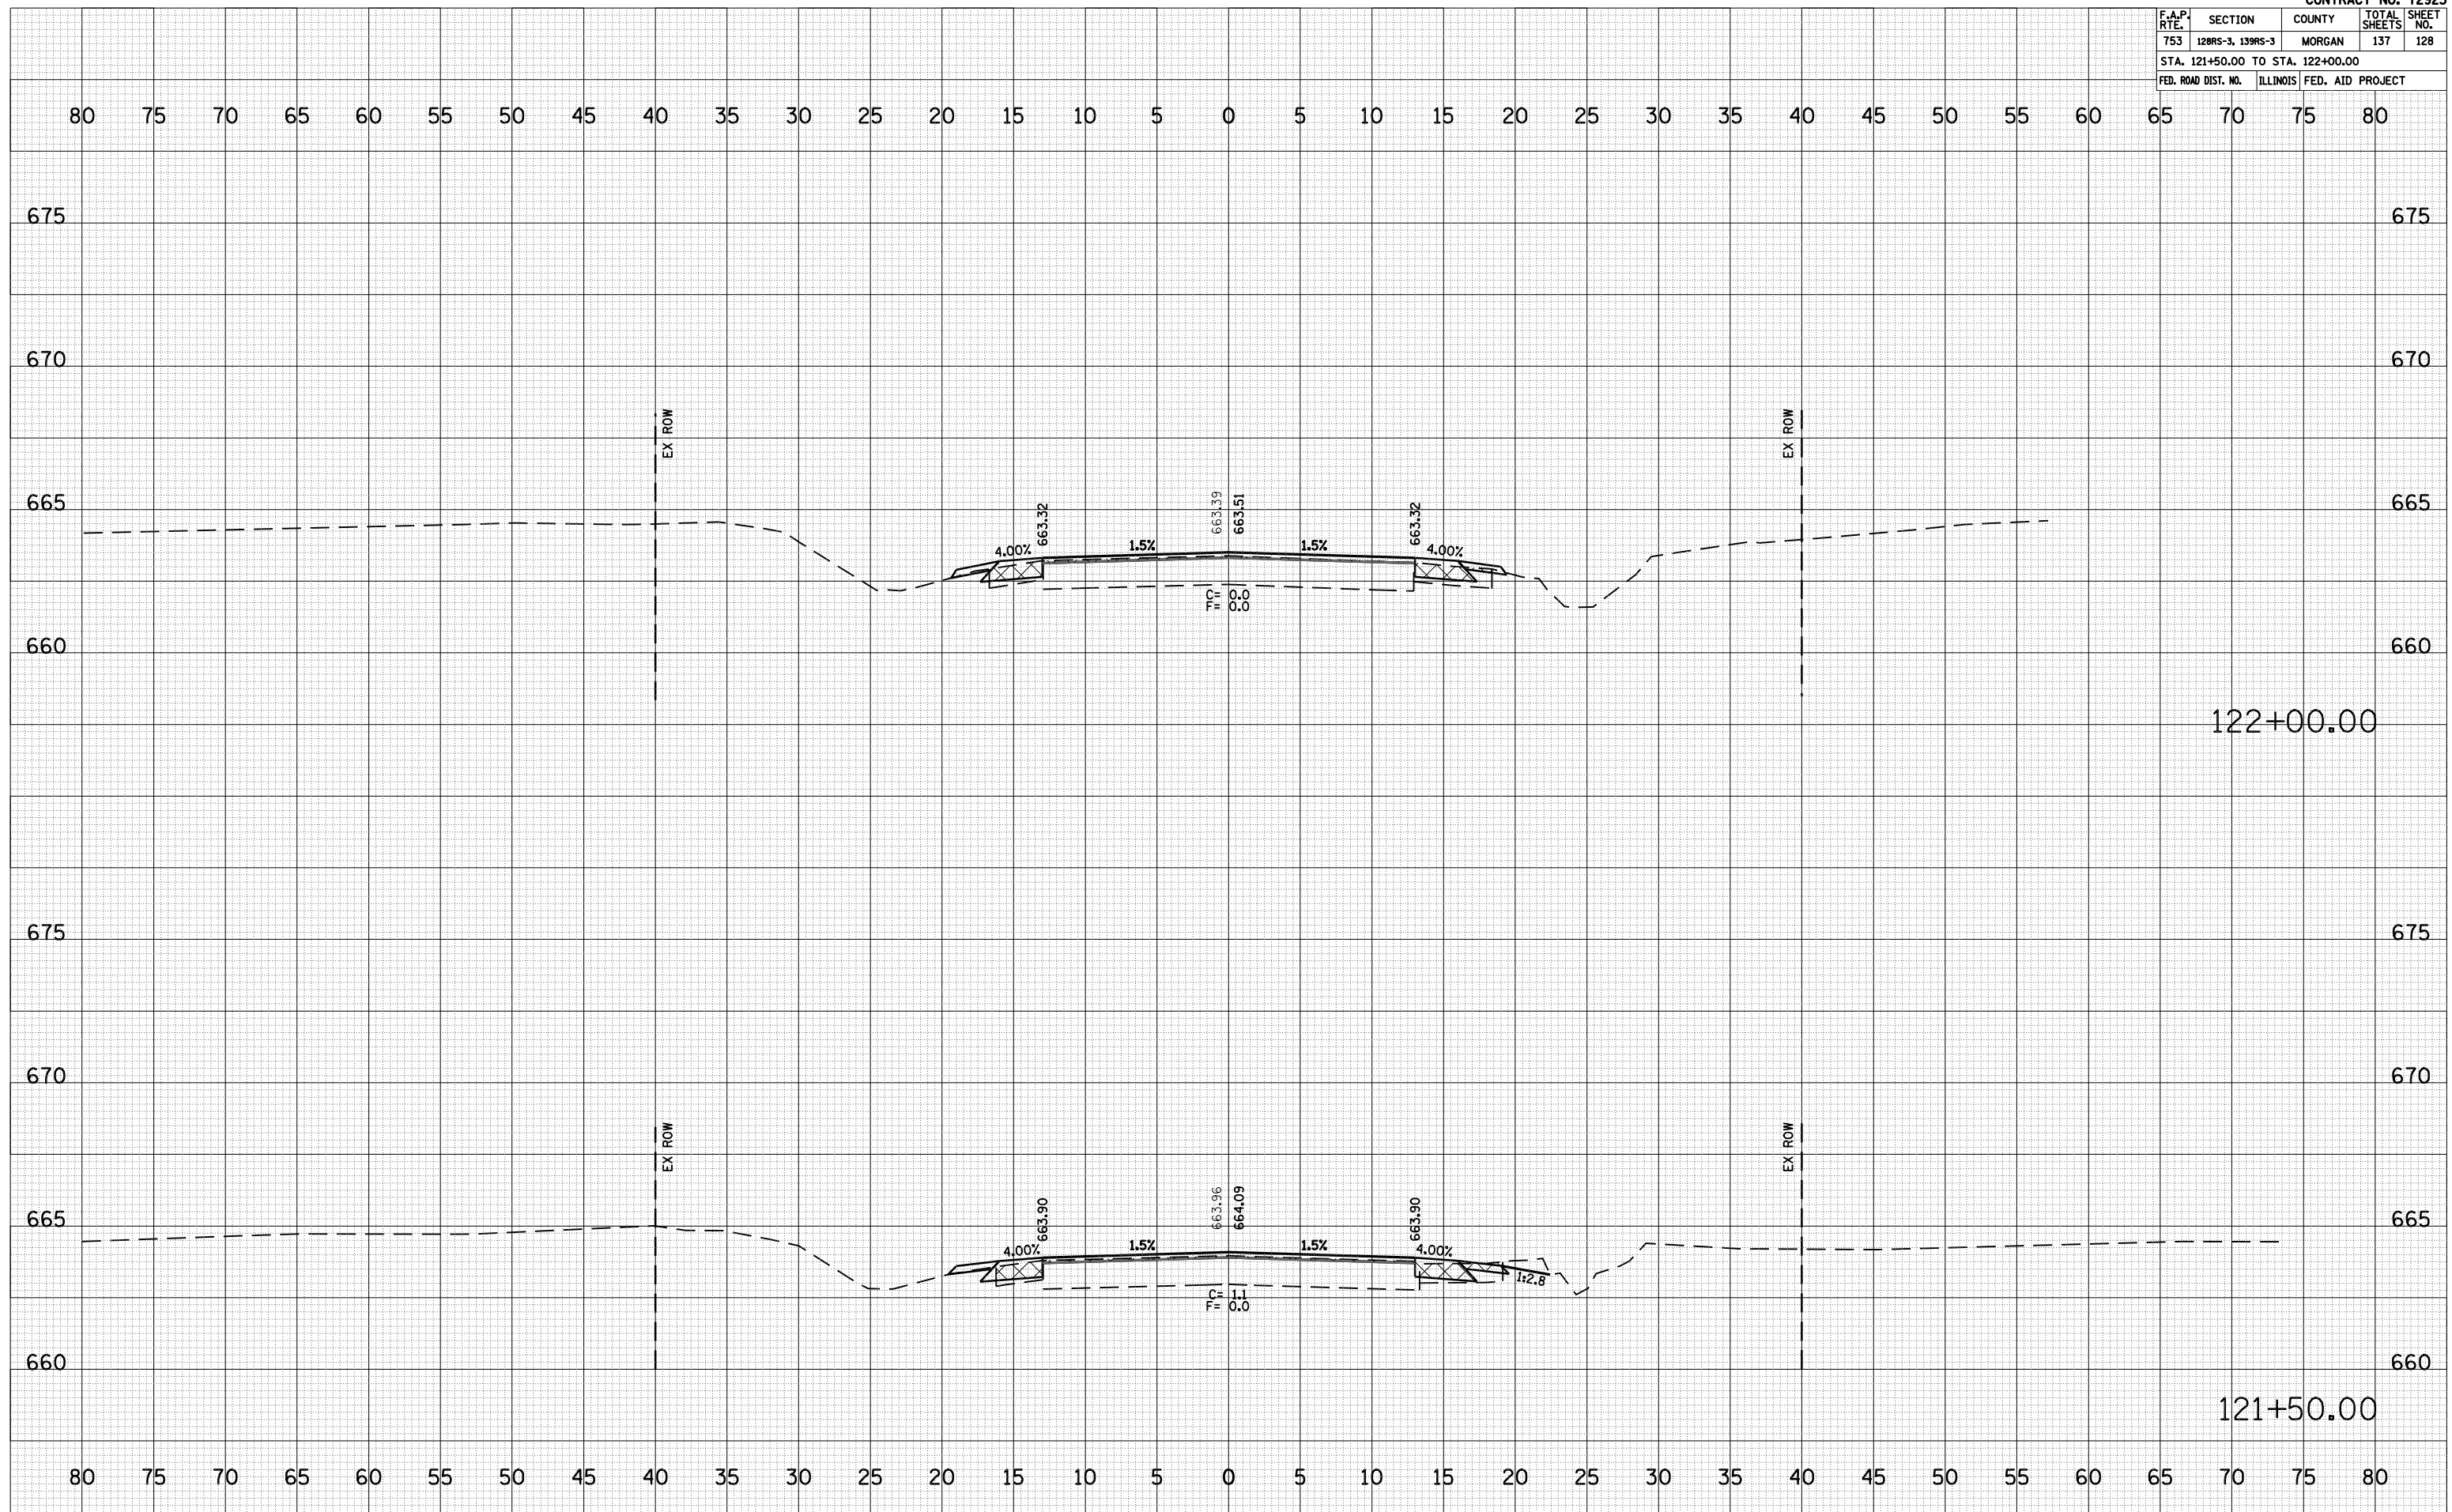

IL ROUTE 104 CROSS SECTIONS, STA 121+50.00 TO STA 122+00.00