


LEGEND

- ① THERMOPLASTIC PAVEMENT MARKING - LINE 5"
- ② THERMOPLASTIC PAVEMENT MARKING - LINE 8"
- ③ THERMOPLASTIC PAVEMENT MARKING - LINE 12"
- ④ PREFORMED PLASTIC PAVEMENT MARKING, TYPE B- LINE 5"
- ⑤ PREFORMED PLASTIC PAVEMENT MARKING, TYPE B- LINE 6"
- ⑥ PREFORMED PLASTIC PAVEMENT MARKING, TYPE B - LINE 24"
- ⑦ PREFORMED PLASTIC PAVEMENT MARKING, TYPE B - LETTERS & SYMBOLS
SEE DETAIL A ON SHEET 13

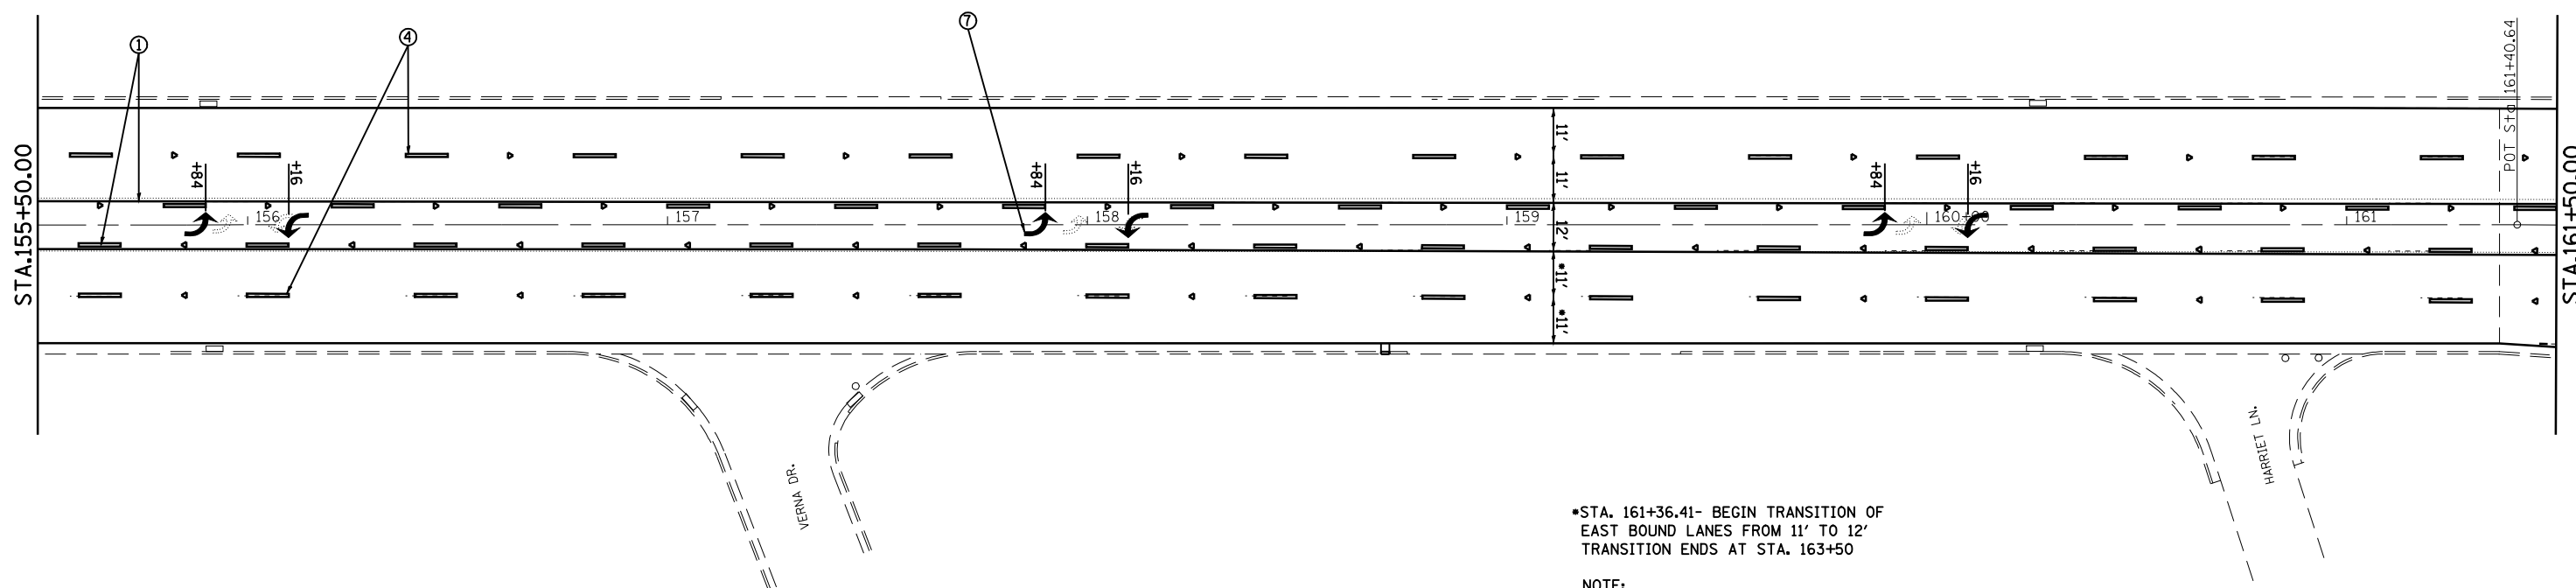

*STA. 161+36.41- BEGIN TRANSITION OF EAST BOUND LANES FROM 11' TO 12'
TRANSITION ENDS AT STA. 163+50

NOTE:
START 6" SKIP-DASH (6'-2' DASH)
FROM STA. 161+34.41, 28' RT TO
STA. 163+50, 30' RT

| | | | |
|---------------------------------------|------------------------------------|------------|-----------|
| FILE NAME = | USER NAME = laughlinr1 | DESIGNED - | REVISED - |
| S:\CADD\72C40 (D9601709)\D672C40\CADD | \CADsheets\D672C40-sht-plan.dgn | DRAWN - | REVISED - |
| | PLOT SCALE = 40.0000' / IN. | CHECKED - | REVISED - |
| | PLOT DATE = Jan-15-2009 05:36:59PM | DATE - | REVISED - |

**STATE OF ILLINOIS
DEPARTMENT OF TRANSPORTATION**

PLAN

SCALE: SHEET NO. OF SHEETS STA. TO STA.

| F.A.P. RTE. | SECTION | COUNTY | TOTAL SHEETS | SHEET NO. |
|---------------------------|--------------------|----------|--------------------|-----------|
| 67 | (SIRS-5)(107Z)RS-8 | Sangamon | 41 | 14 |
| ILLINOIS FED. AID PROJECT | | | CONTRACT NO. 72C40 | |