


TRAFFIC SIGNAL QUANTITIES

QNTY	UNIT	ITEM
662.0	FOOT	DETECTOR LOOP, TYPE I
4	EACH	MODIFY EXISTING TRAFFIC SIGNAL BACKPLATE

THE FOLLOWING LOOPS SHALL NOT BE REPLACED

- ERC
- ERD
- EMC
- ELD
- ELC

① MODIFY EXISTING TRAFFIC SIGNAL BACKPLATE

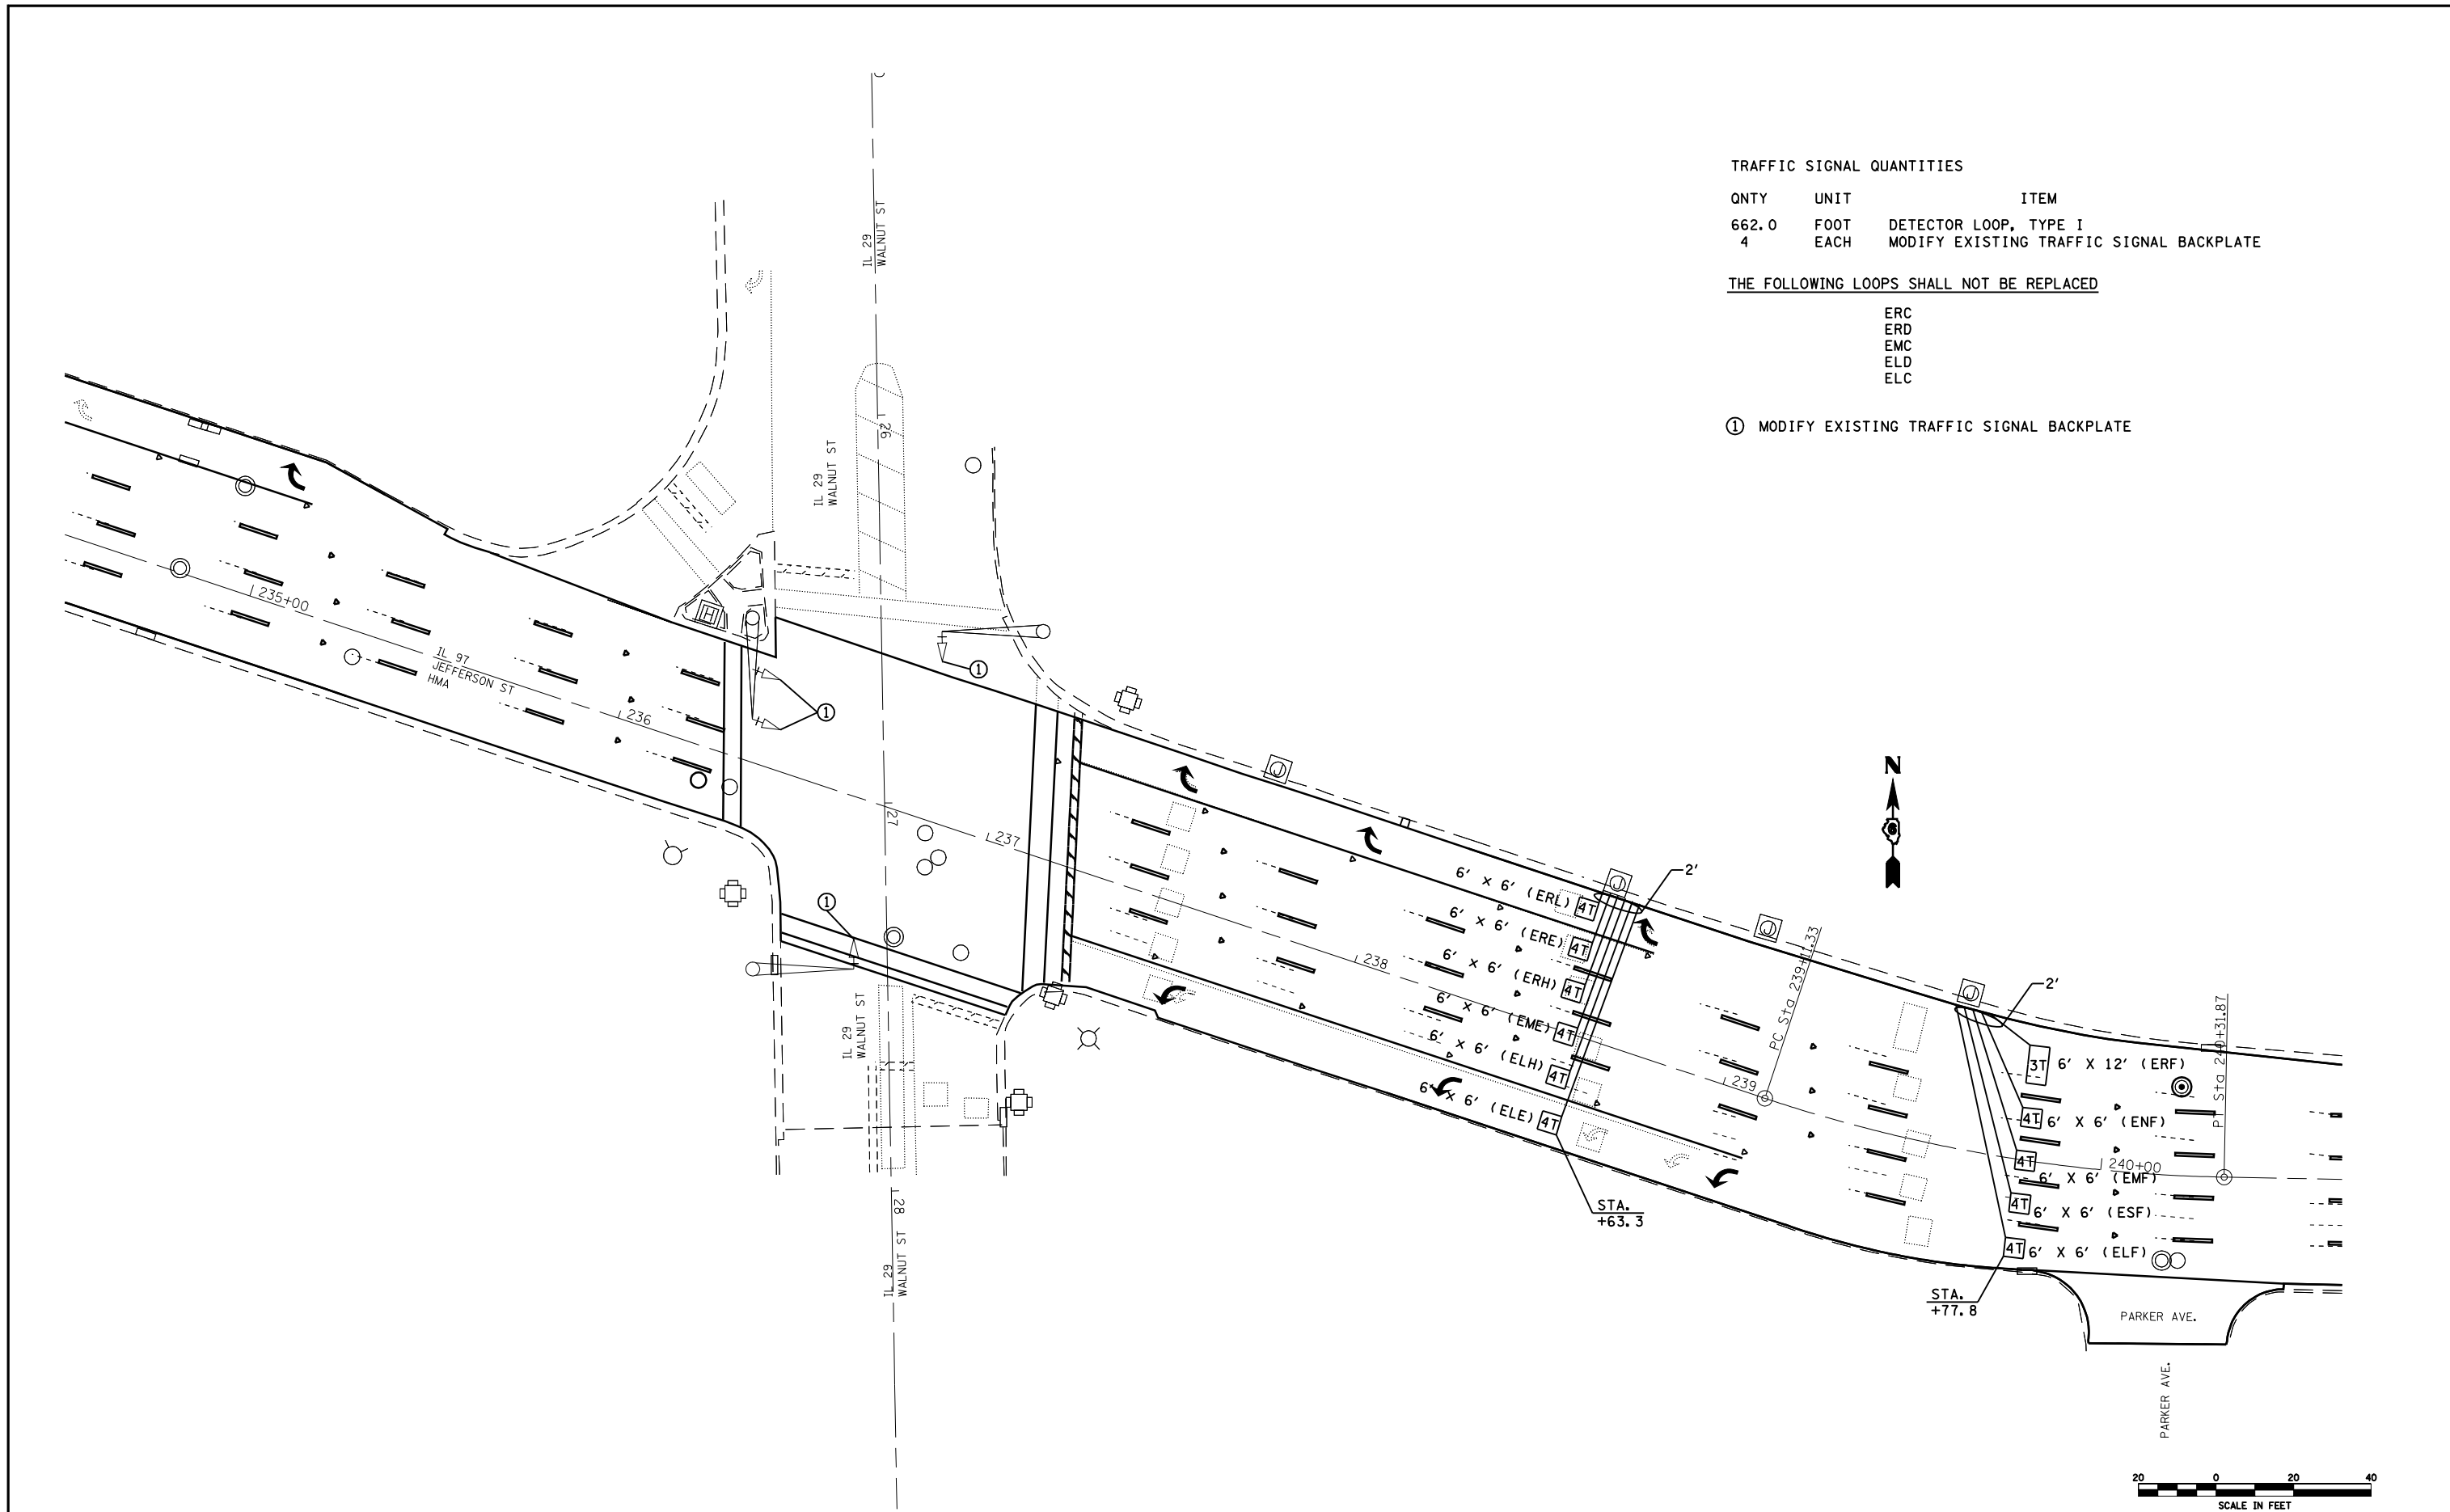

FILE NAME =	USER NAME = laughlinr1	DESIGNED -	REVISED -
S:\CADD\72C40 (D9601709)\D672C40\CADD\	CAD\sheeta\672C40-sht-TS.dgn	DRAWN -	REVISED -
	PLOT SCALE = 40.0000' / IN.	CHECKED -	REVISED -
	PLOT DATE = Jan-20-2009 11:27:54AM	DATE -	REVISED -

**STATE OF ILLINOIS
DEPARTMENT OF TRANSPORTATION**

TRAFFIC SIGNAL PLAN				
SCALE:	SHEET NO.	OF SHEETS	STA.	TO STA.

F.A.P. RTE.	SECTION	COUNTY	TOTAL SHEETS	SHEET NO.
67	(SIRS-5)(107Z)RS-8	Sangamon	41	37
FED. ROAD DIST. NO.			ILLINOIS FED. AID PROJECT	
			CONTRACT NO. 72C40	