
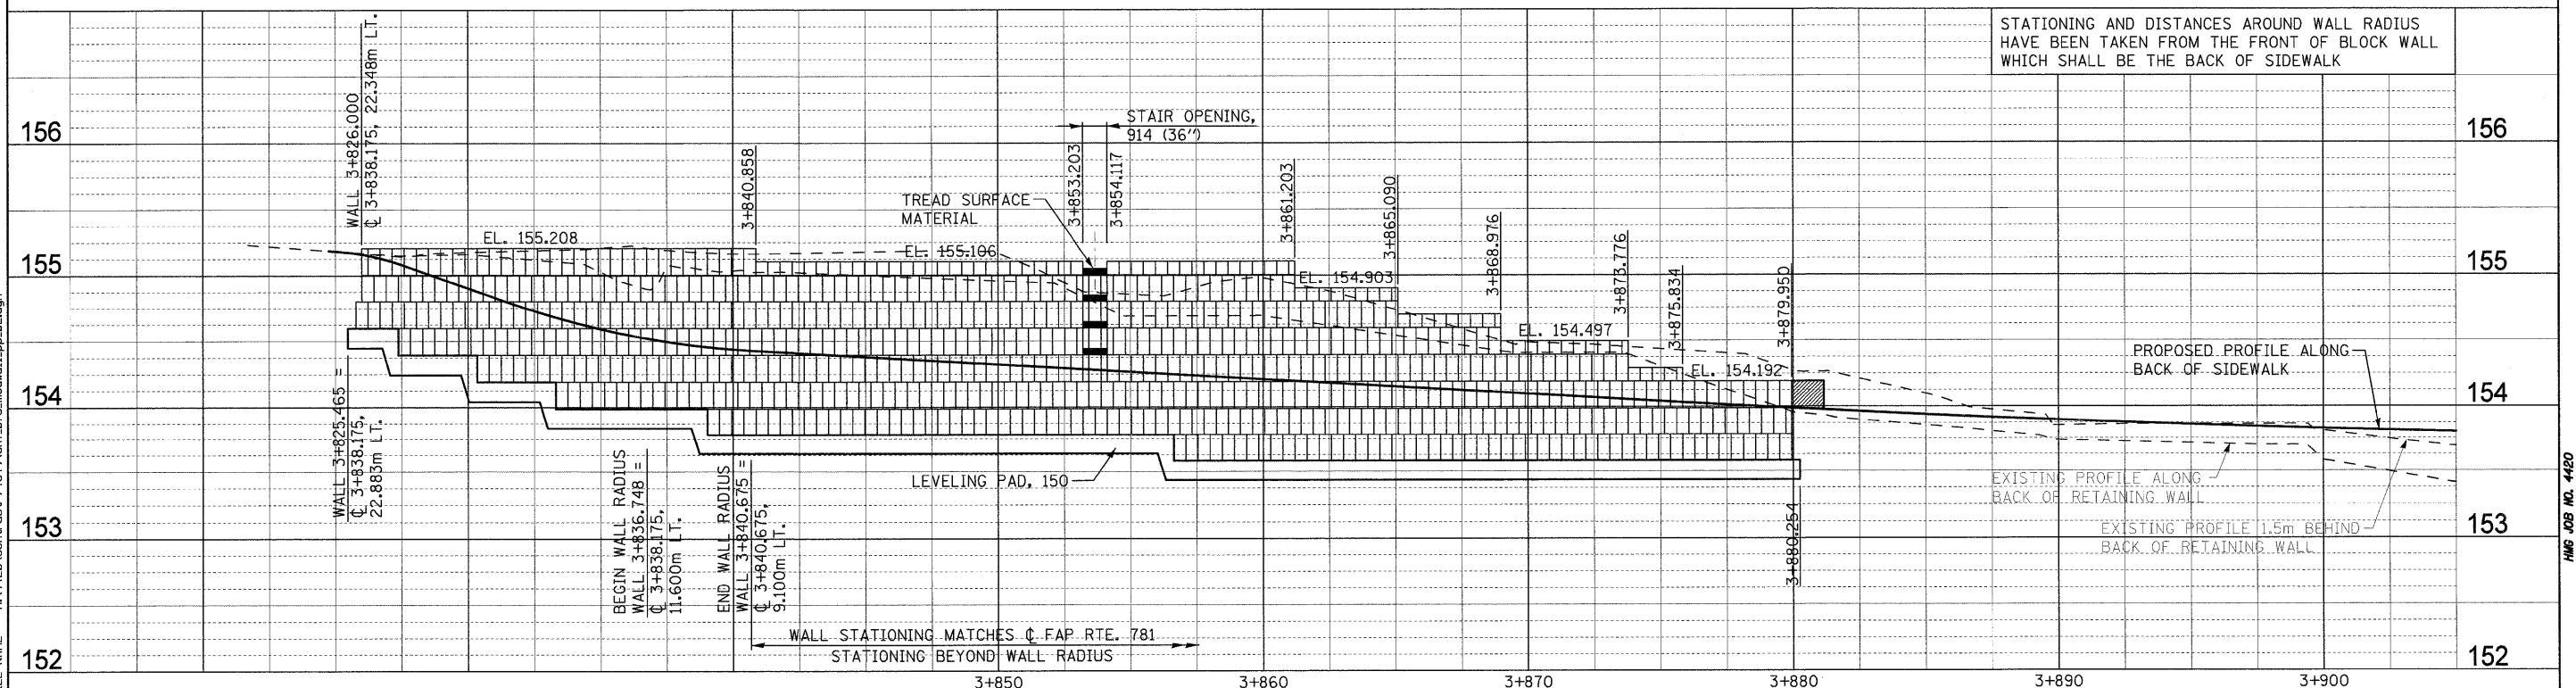
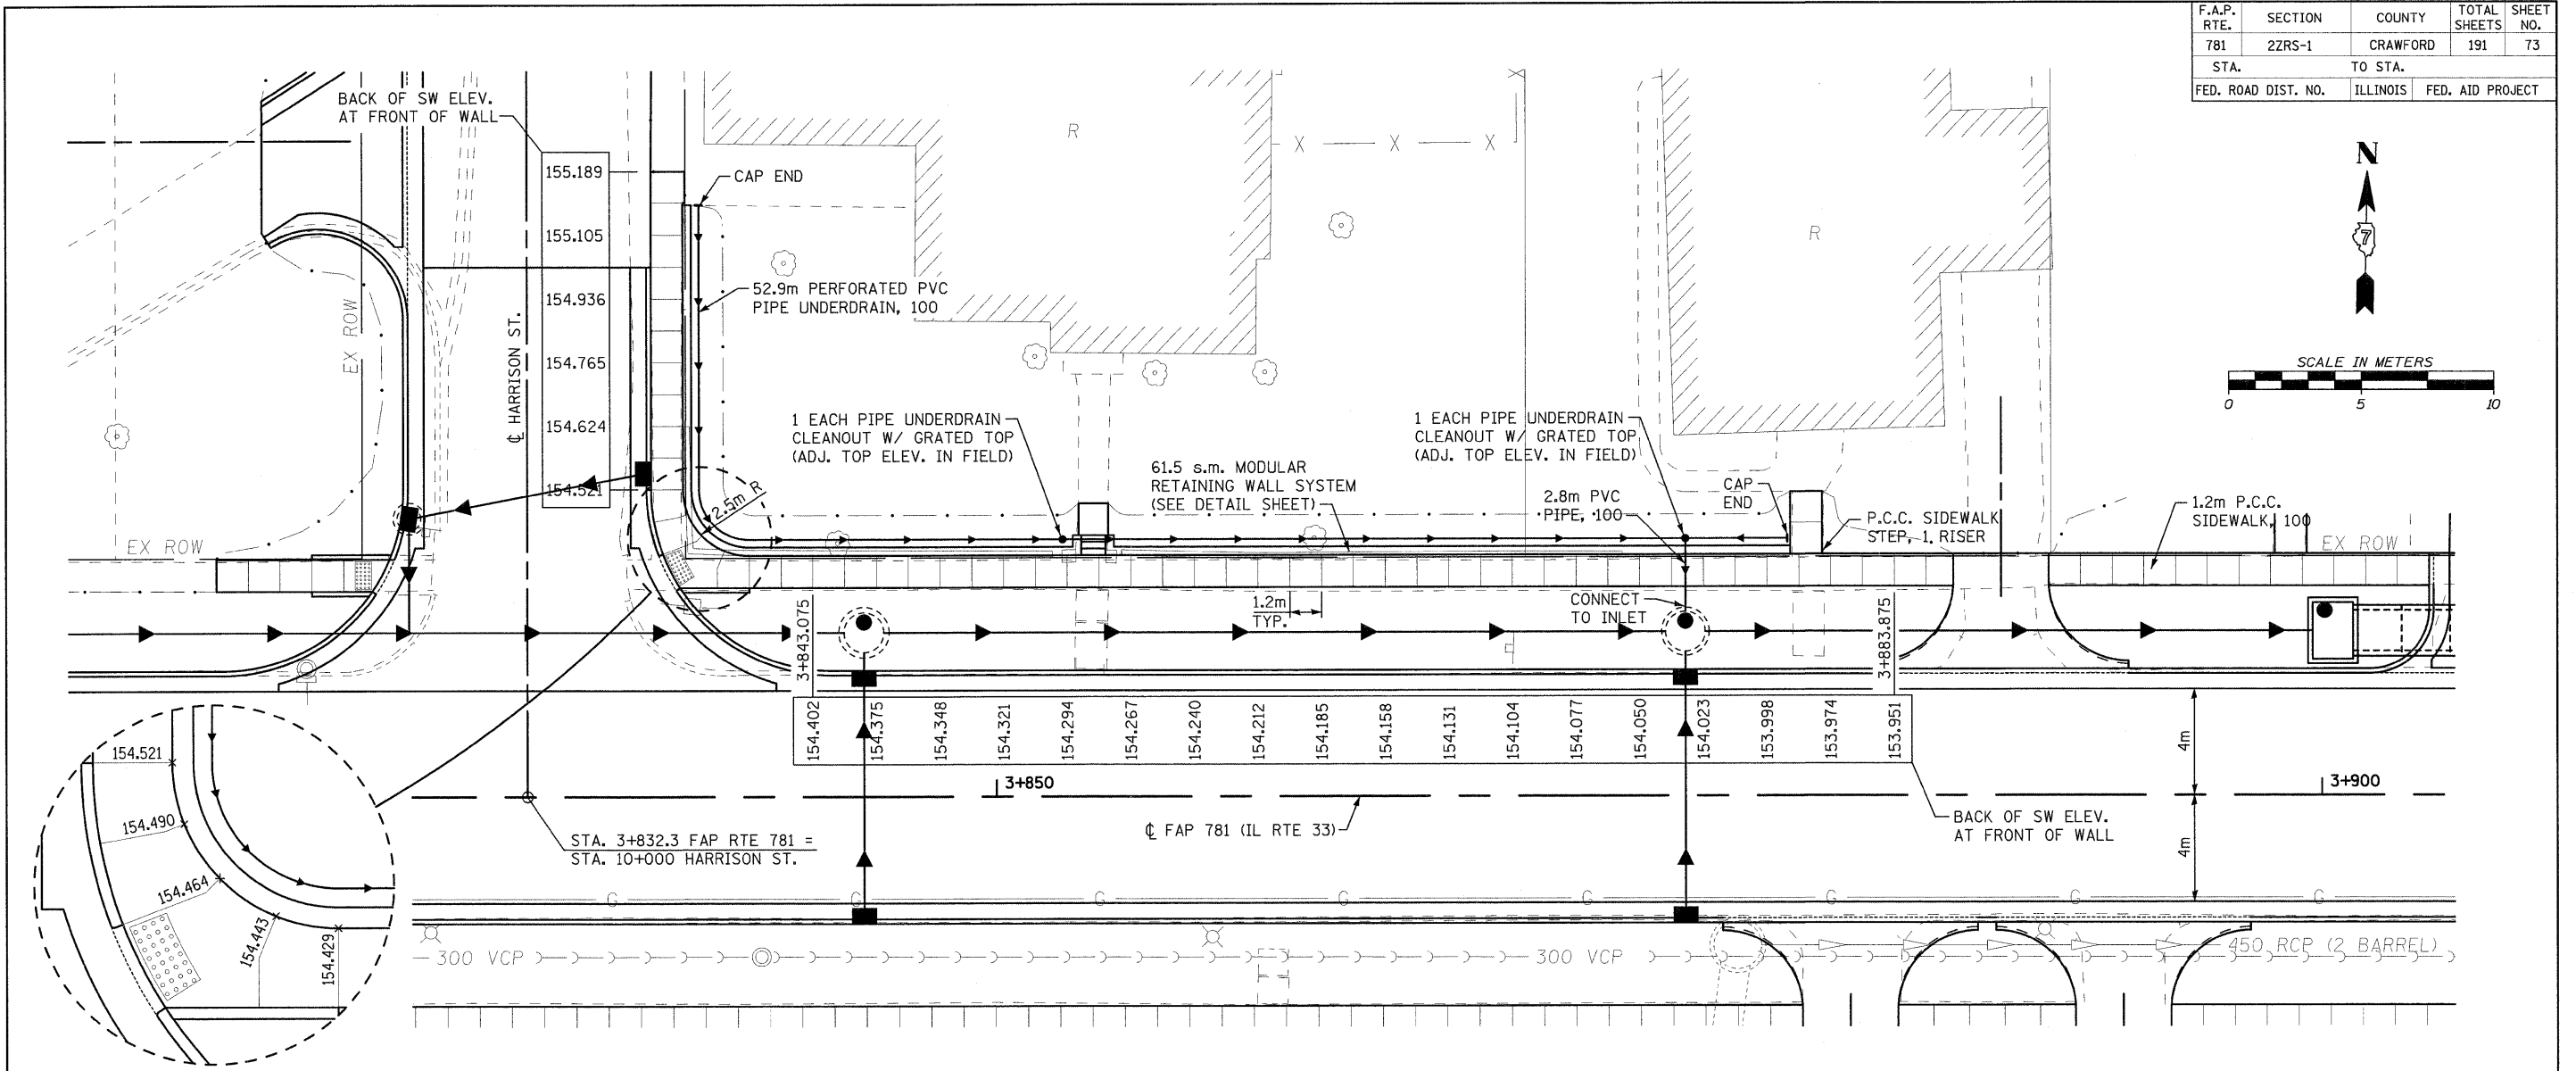


F.A.P. RTE.	SECTION	COUNTY	TOTAL SHEETS	SHEET NO.
781	2ZRS-1	CRAWFORD	191	73
STA. TO STA.				
FED. ROAD DIST. NO.		ILLINOIS	FED. AID PROJECT	

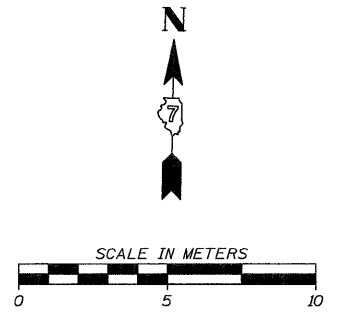

PLOT DATE = 2/5/2009
FILE NAME = H:\4420\Contract 74349\SHI_073_modell1_pp_02.dgn

HMG JOB NO. 4420