


F.A.P. RTE.	SECTION	COUNTY	TOTAL SHEETS	SHEET NO.
781	2ZRS-1	CRAWFORD	191	101
STA.		TO STA.		
FED. ROAD DIST. NO.		ILLINOIS	FED. AID PROJECT	

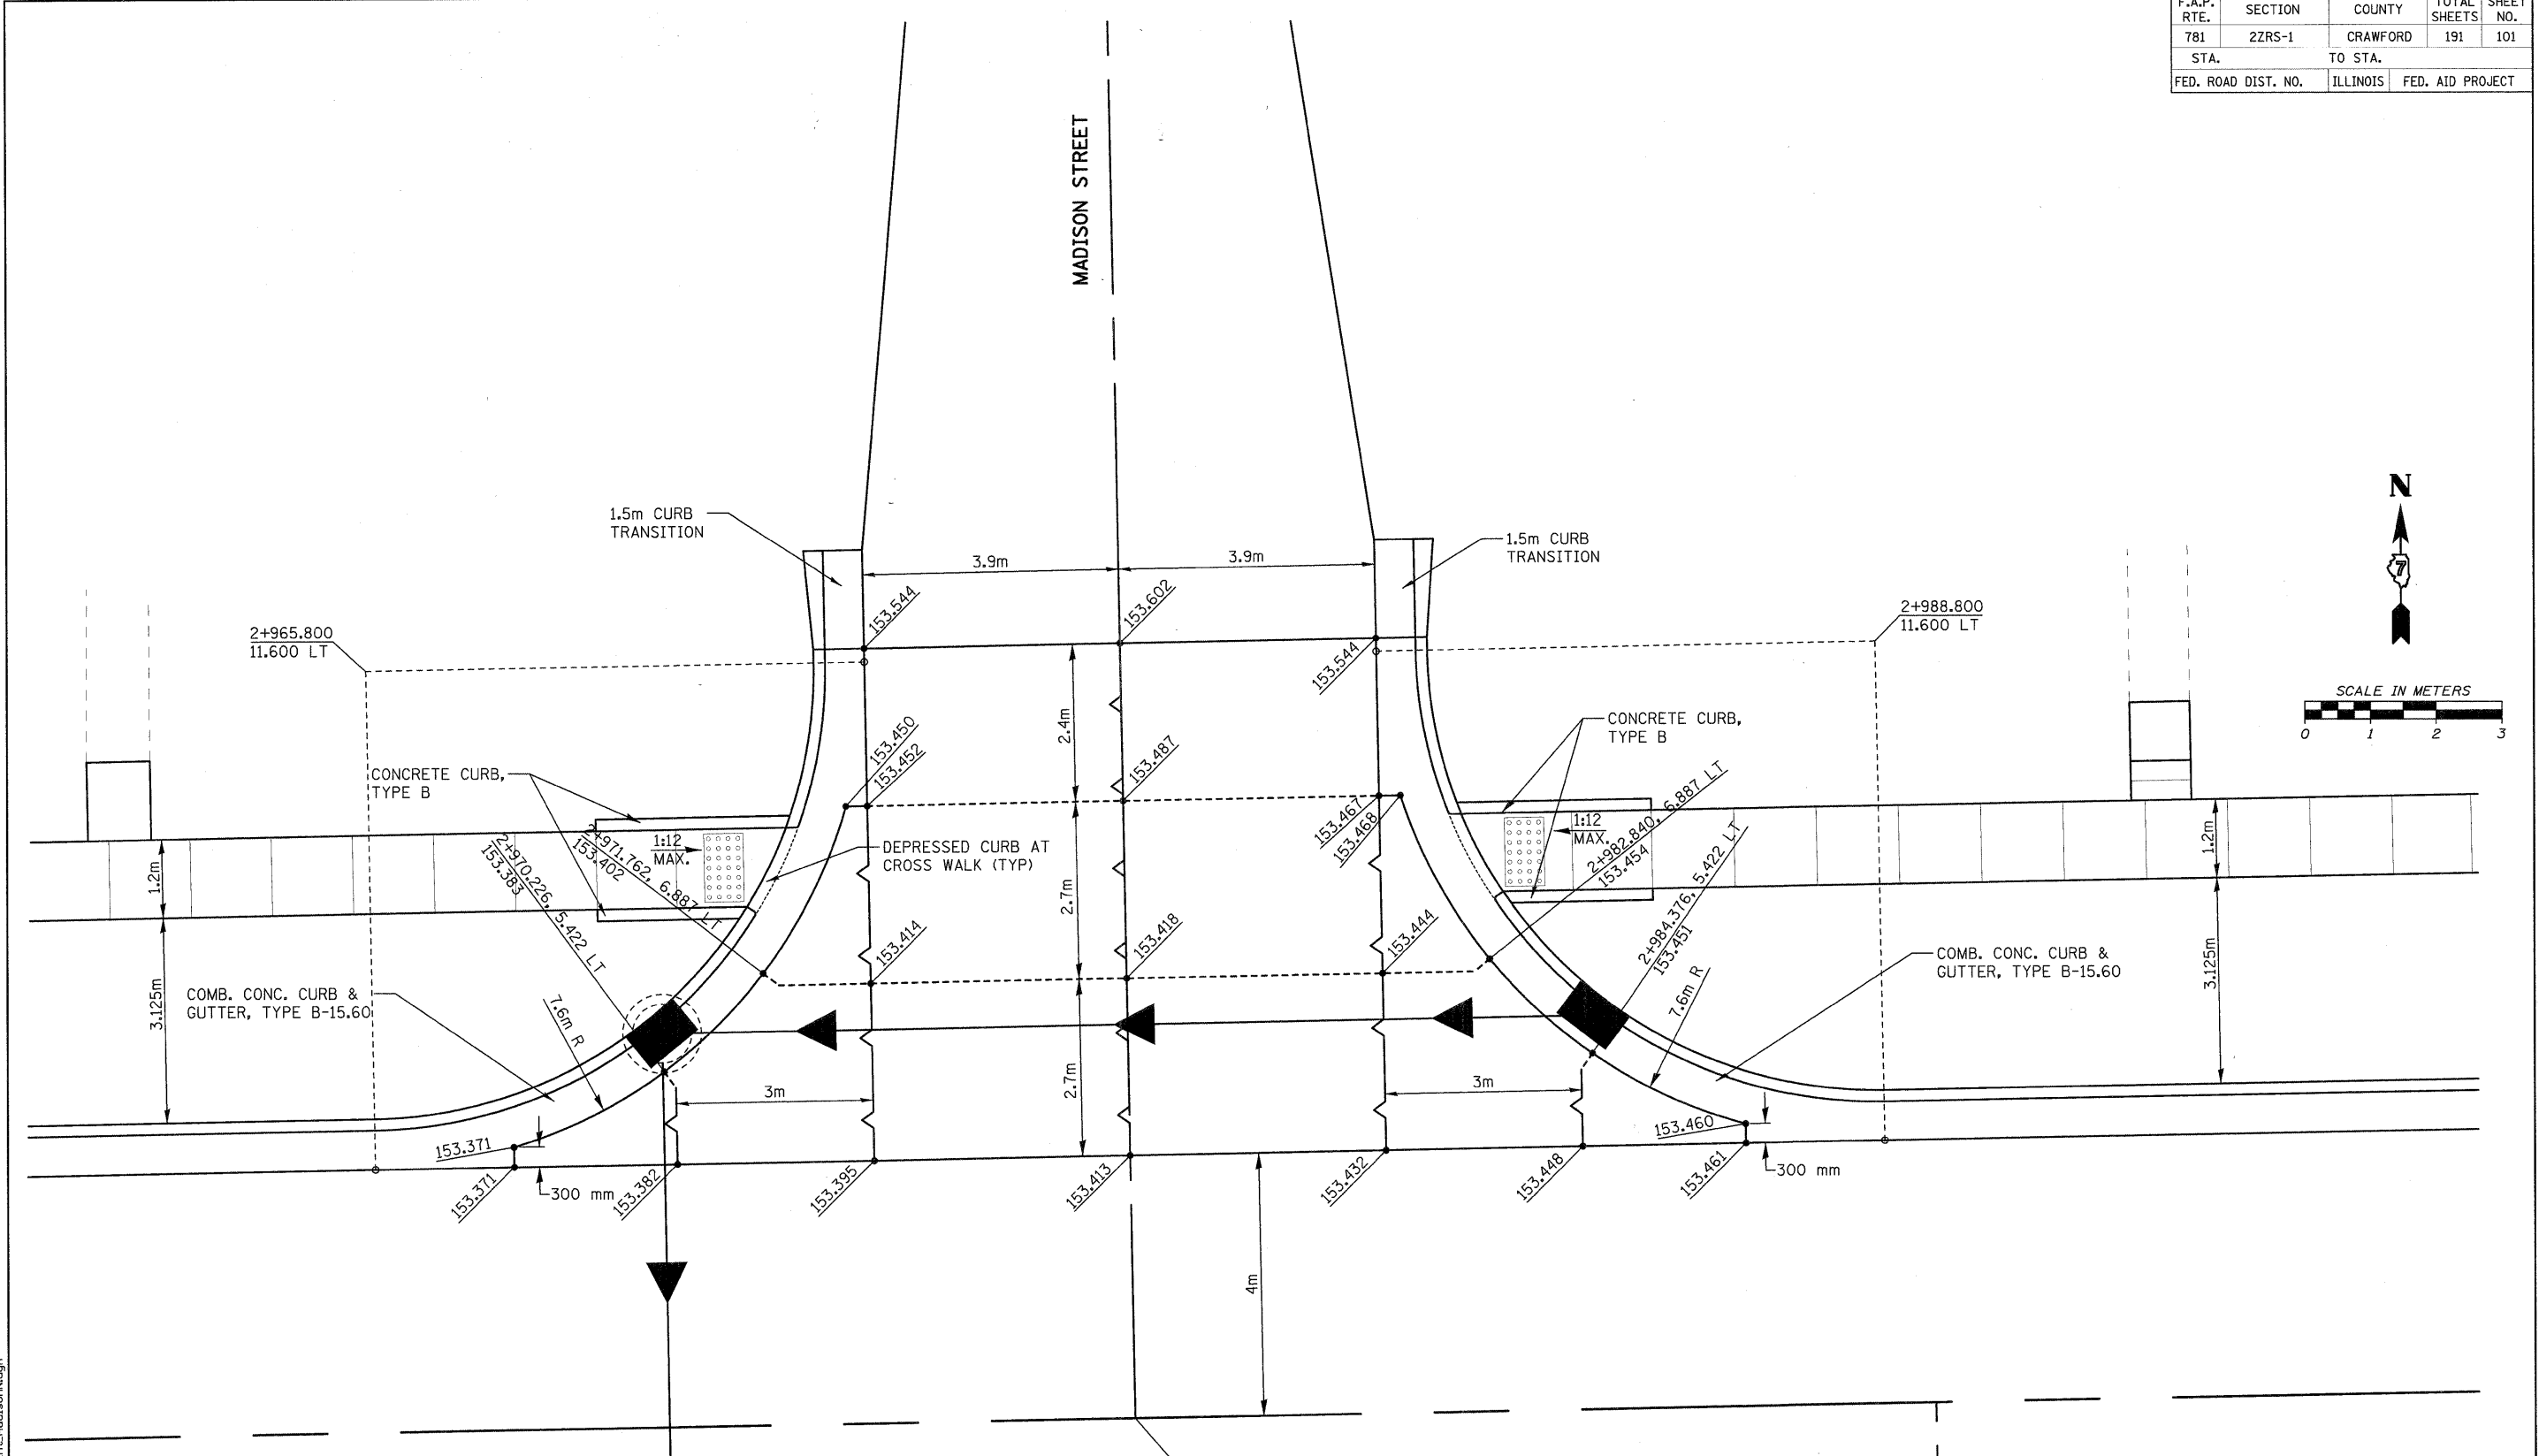

LEGEND

- CONTRACTION JOINT PER STD. 420001
- /— LONGITUDINAL JOINT PER STD. 420001
THE LONGITUDINAL METAL JOINT TYPE C MAY BE USED FOR SEPERATE LANE POURS, THE LONGITUDINAL JOINT WILL NOT BE SAWed WITH SEPERATE LANE POURS.
- 555.555 PROPOSED SURFACE ELEVATION

⊕ STA. 10+000 MADISON STREET =
⊕ STA. 2+977.300 IL. RTE. 33

REVISIONS	
NAME	DATE

ILLINOIS DEPARTMENT OF TRANSPORTATION

**INTERSECTION DETAIL
MADISON STREET**

SCALE AS SHOWN DRAWN BY EDW
DATE FEBRUARY 6, 2009 CHECKED BY LWJ

PLOT DATE = 2/5/2009
FILE NAME = H:\4420\Contract 74349\GHT_101_int_Madison.dgn

H. M. & G. NO. 4420