


F.A.P. RTE.	SECTION	COUNTY	TOTAL SHEETS	SHEET NO.
781	2ZRS-1	CRAWFORD	191	163
STA. 781		TO STA. 155		
FED. ROAD DIST. NO.		ILLINOIS FED. AID PROJECT		

FINAL SURVEY NO.	BY	DATE

ORIGINAL SURVEY NO.	BY	DATE

PLOT DATE = 2/5/2009
 FILE NAME = H:\4420\Contract 74349\SH1_155_xs_1133_ablong_ah1.dgn

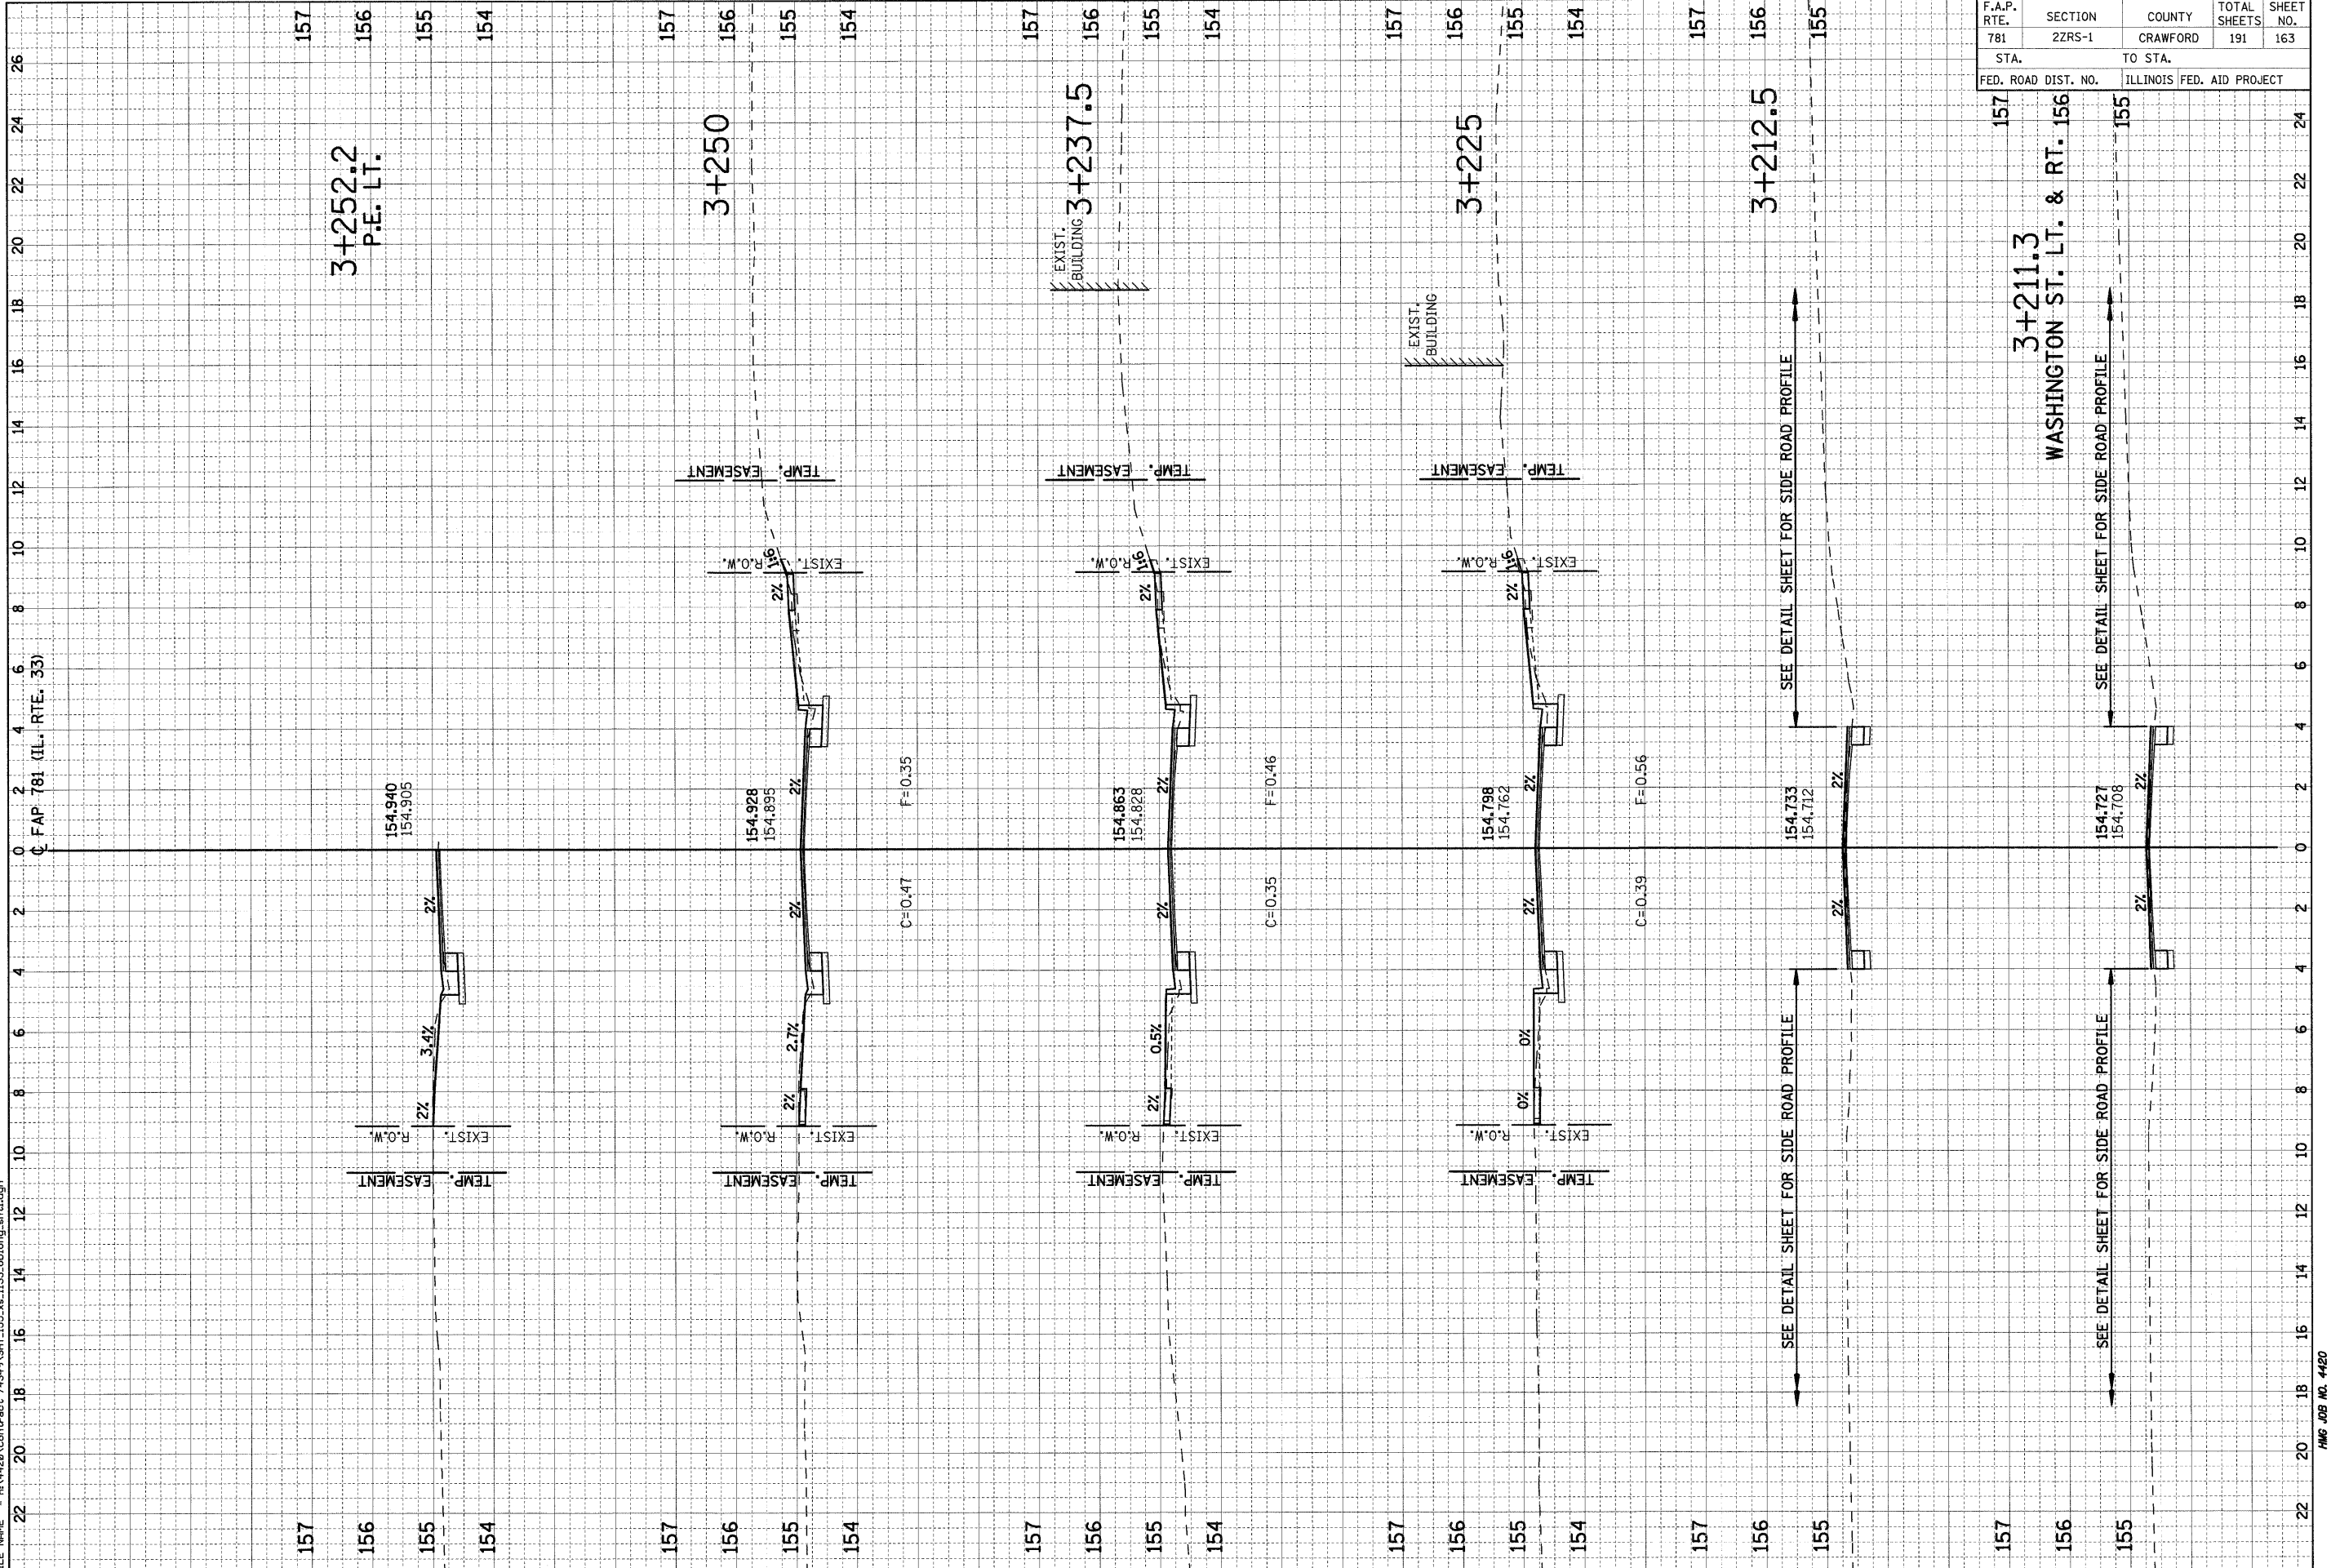

3+211.3
 WASHINGTON ST. LT. & RT. 156