


F.A.P. RTE.	SECTION	COUNTY	TOTAL SHEETS	SHEET NO.
781	2ZRS-1	CRAWFORD	191	174
STA. TO STA.		ILLINOIS FED. AID PROJECT		
157	156	155	154	24

FINAL SURVEY PLOTTED	BY	DATE
NOTE BOOK AREAS CHECKED		

ORIGINAL SURVEY PLOTTED	BY	DATE
NOTE BOOK AREAS CHECKED		

PLOT DATE = 2/5/2009  
 FILE NAME = H:\4420\Contract 74349\SH1\_155\_xe.1132\_oblong\_ah1.dgn

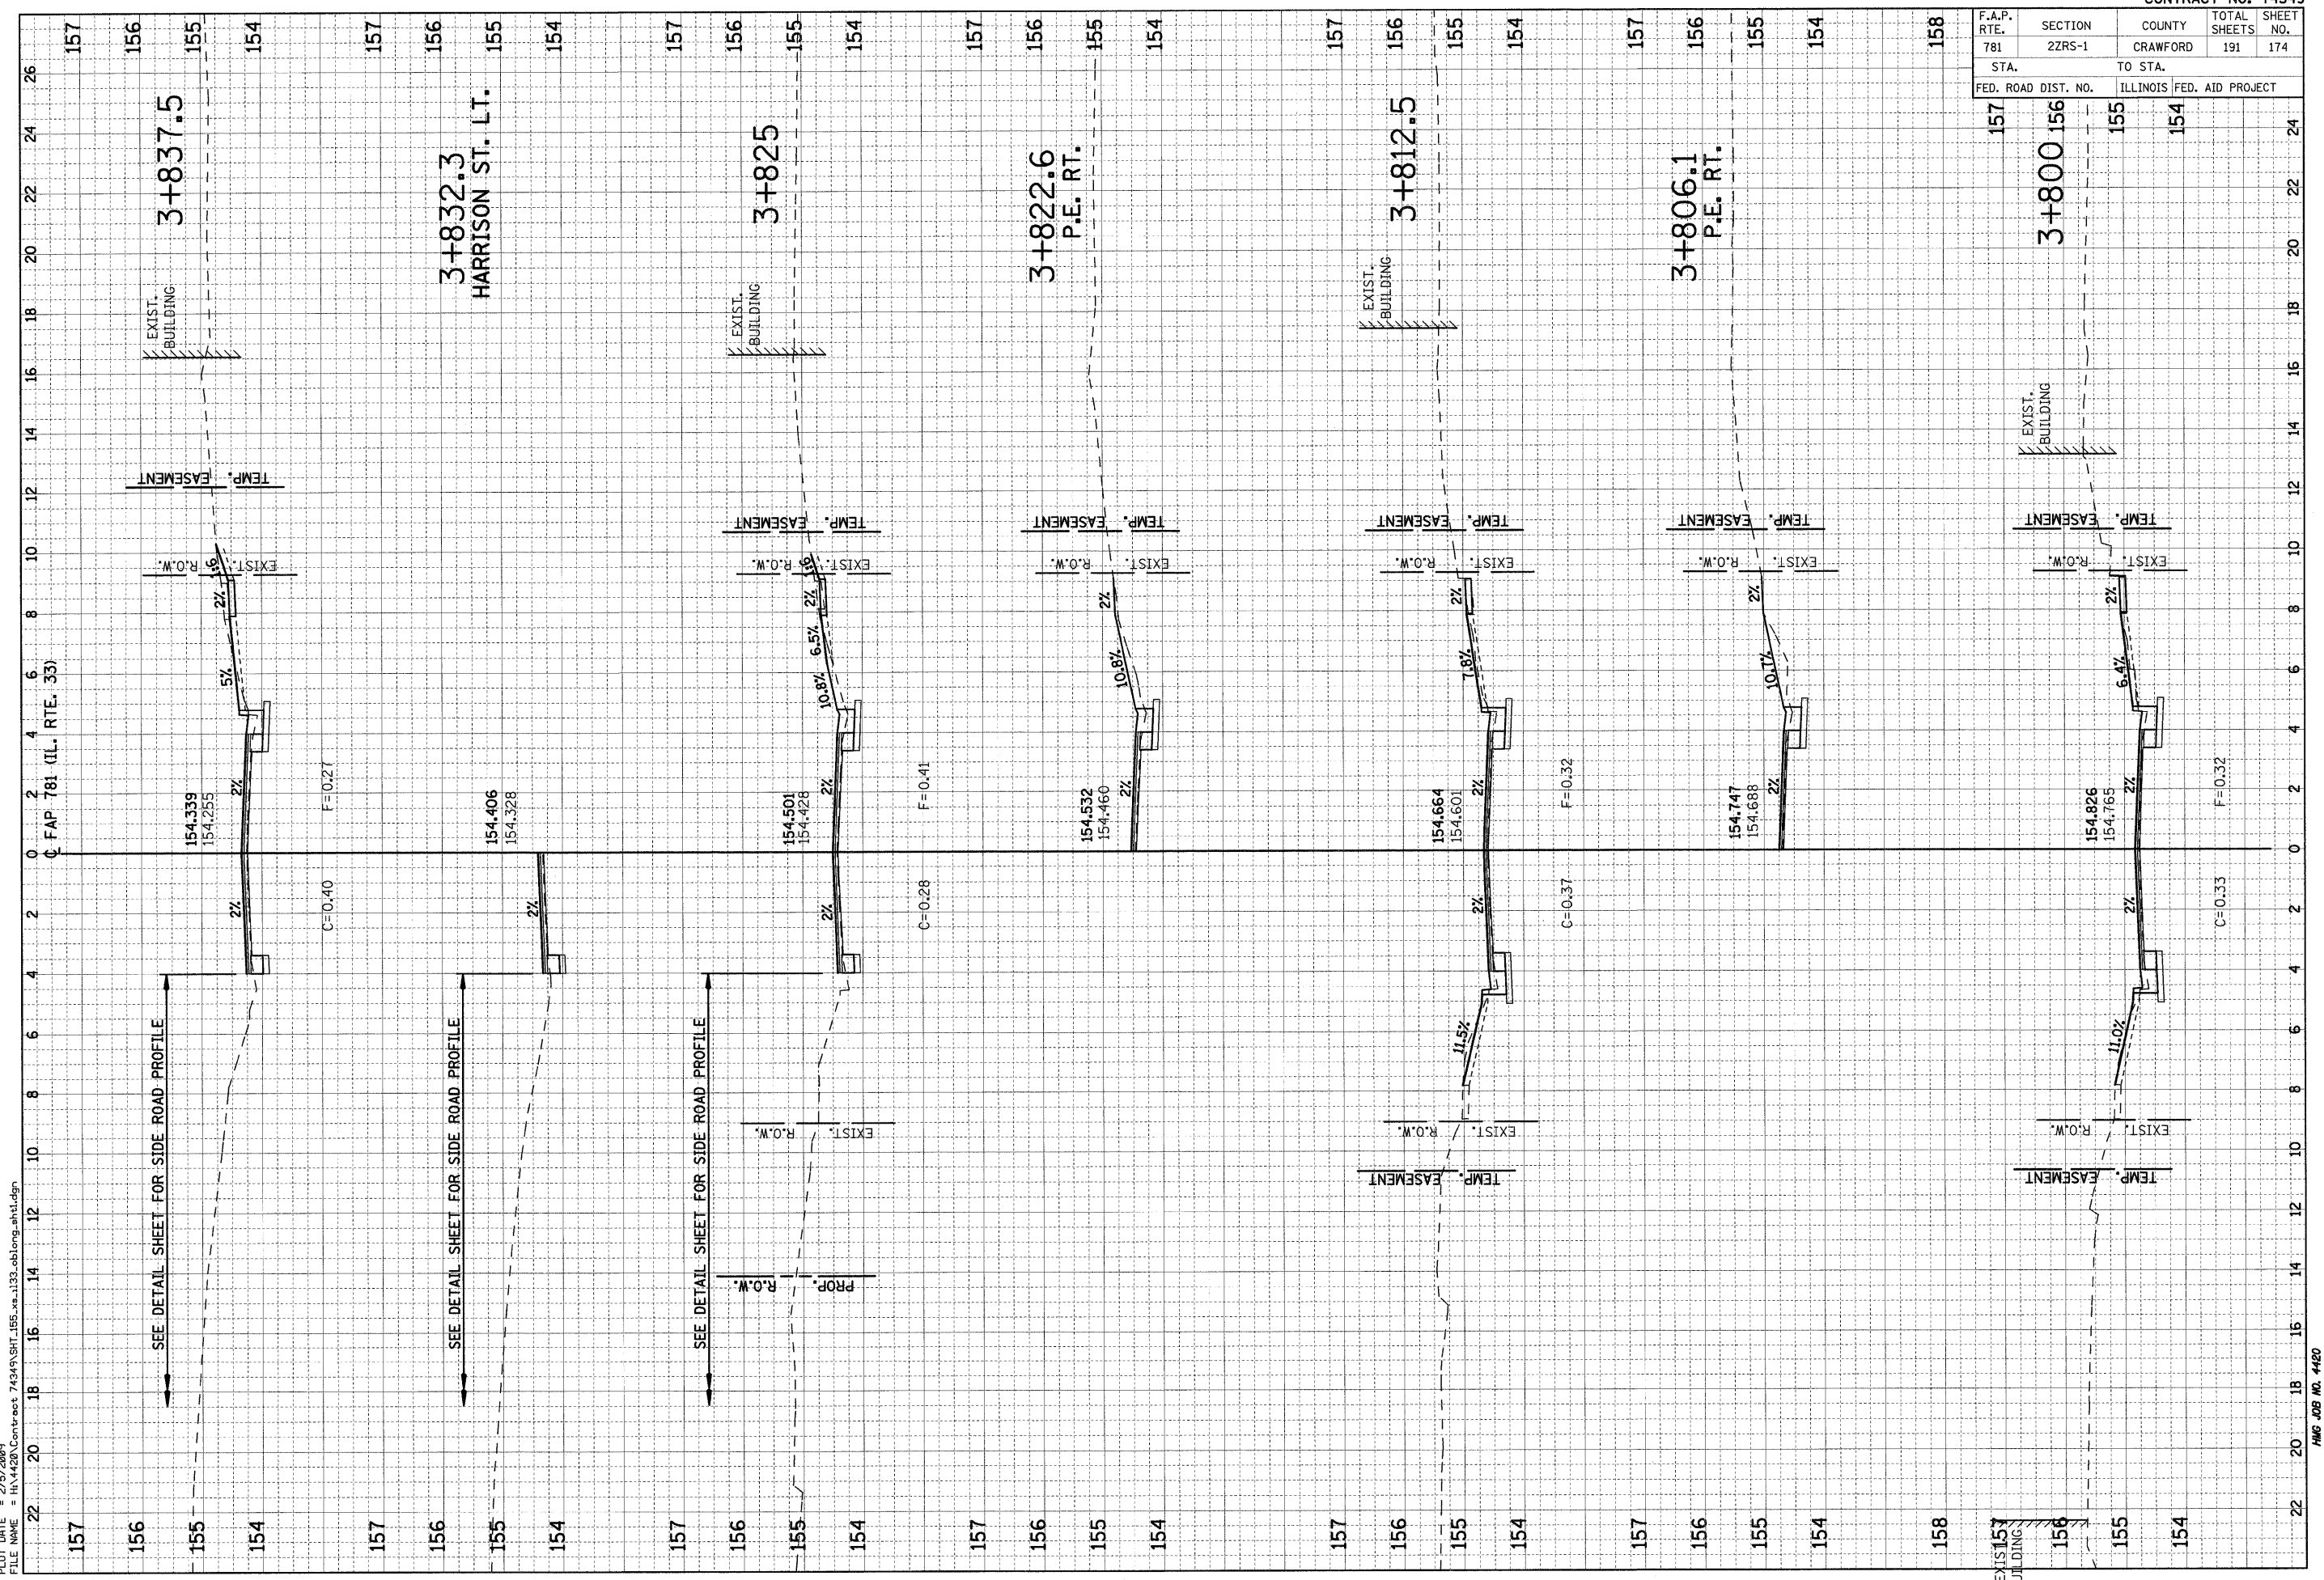

SEE DETAIL SHEET FOR SIDE ROAD PROFILE

SEE DETAIL SHEET FOR SIDE ROAD PROFILE

SEE DETAIL SHEET FOR SIDE ROAD PROFILE