


RT. STATION 1086+00 TO RT. STATION 1089+00
 LT. STATION 1088+68 TO LT. STATION 1116+50
 STATION 1116+50 TO STATION 1155+00.15

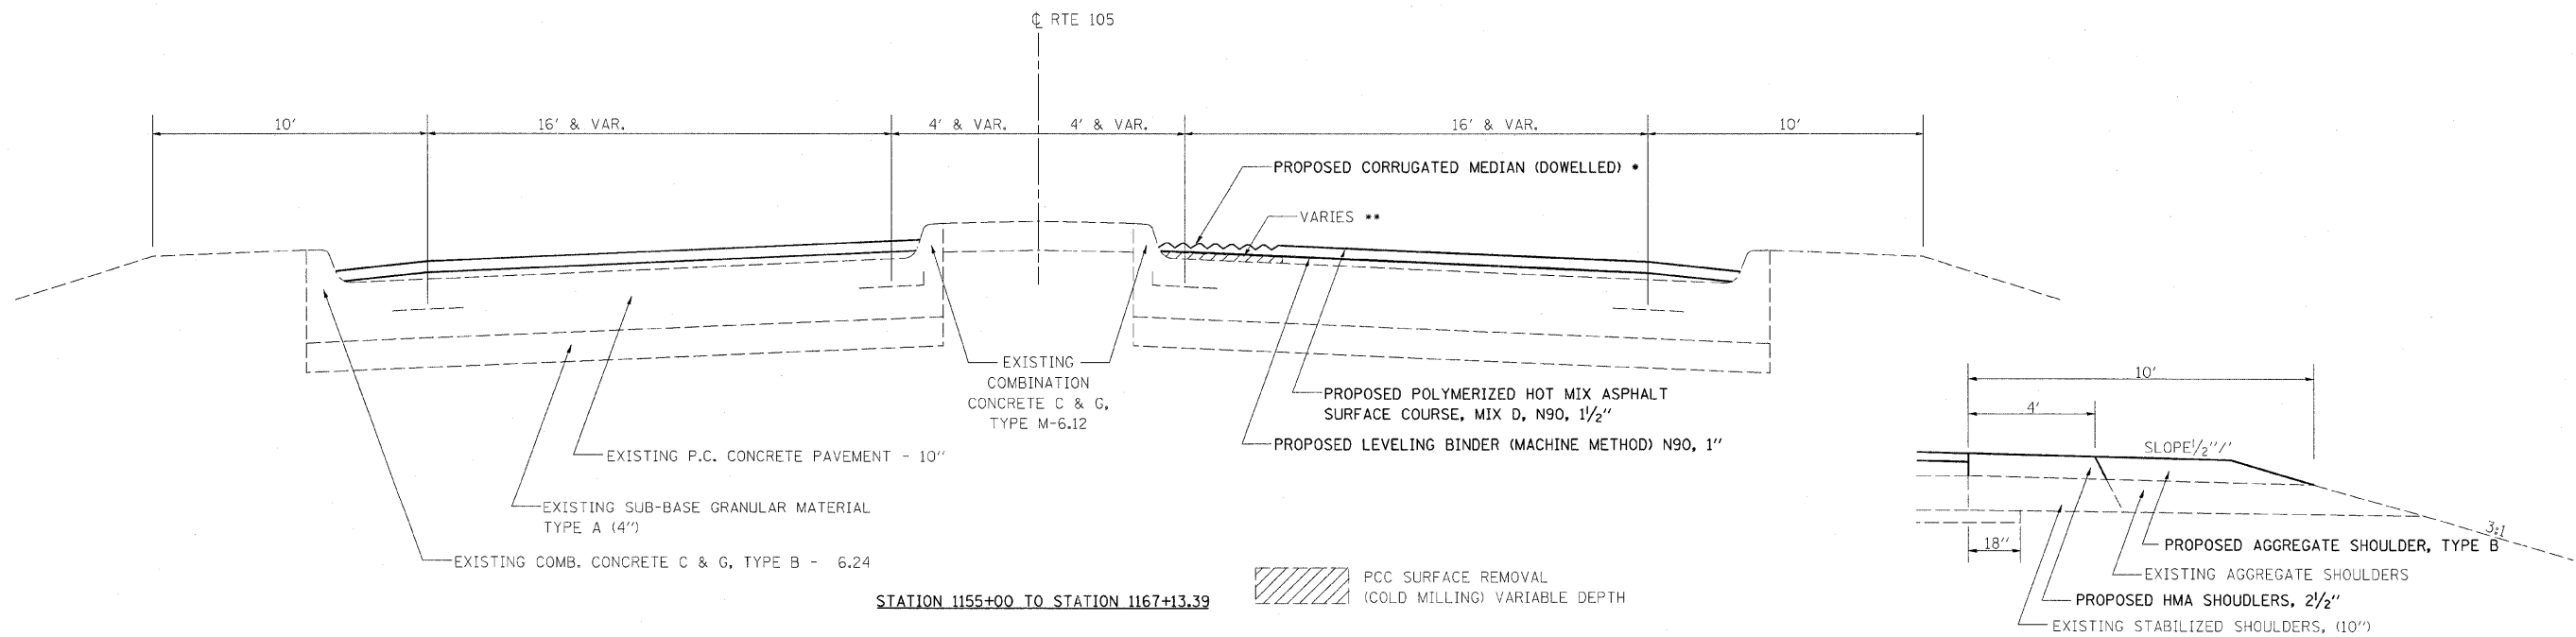

STATION 1155+00 TO STATION 1167+13.39

** EXISTING CONCRETE MEDIAN TYPE (4 SPECIAL)
 STATION 1157+46.00 TO STATION 1160+13.40

* SEE STANDARD DETAIL NO. 60624610 FOR DETAIL
 OF PROPOSED CORRUGATED MEDIAN
 STATION 1157+46 TO STATION 1160+13.40

TYPICAL SHOULDER DETAIL ALONG TRANSITION
 RT. STATION 1155+00.15 TO RT. STATION 1167+13.39
 LT. STATION 1154+47.39 TO LT. STATION 1167+13.39

FILE NAME =	USER NAME = teasleyck	DESIGNED -	REVISED -	STATE OF ILLINOIS DEPARTMENT OF TRANSPORTATION	TYPICAL SECTION			F.A.P. RTE.	SECTION	COUNTY	TOTAL SHEETS	SHEET NO.
et\pw_vork\PWIDOT\TEASLEYCK\08123454\0	74378-ah-typical.dgn	DRAWN -	REVISED -		SCALE:	SHEET NO. OF SHEETS	STA. TO STA.	741	12RS-3	Macon	26	8
	PLOT SCALE = 50,0000' / IN.	CHECKED -	REVISED -									
	PLOT DATE = 2/6/2009	DATE -	REVISED -									
ILLINOIS FED. AID PROJECT											CONTRACT NO. 74378	