



### (C) EXISTING TYPICAL SECTION FAP 697 (IL 9)

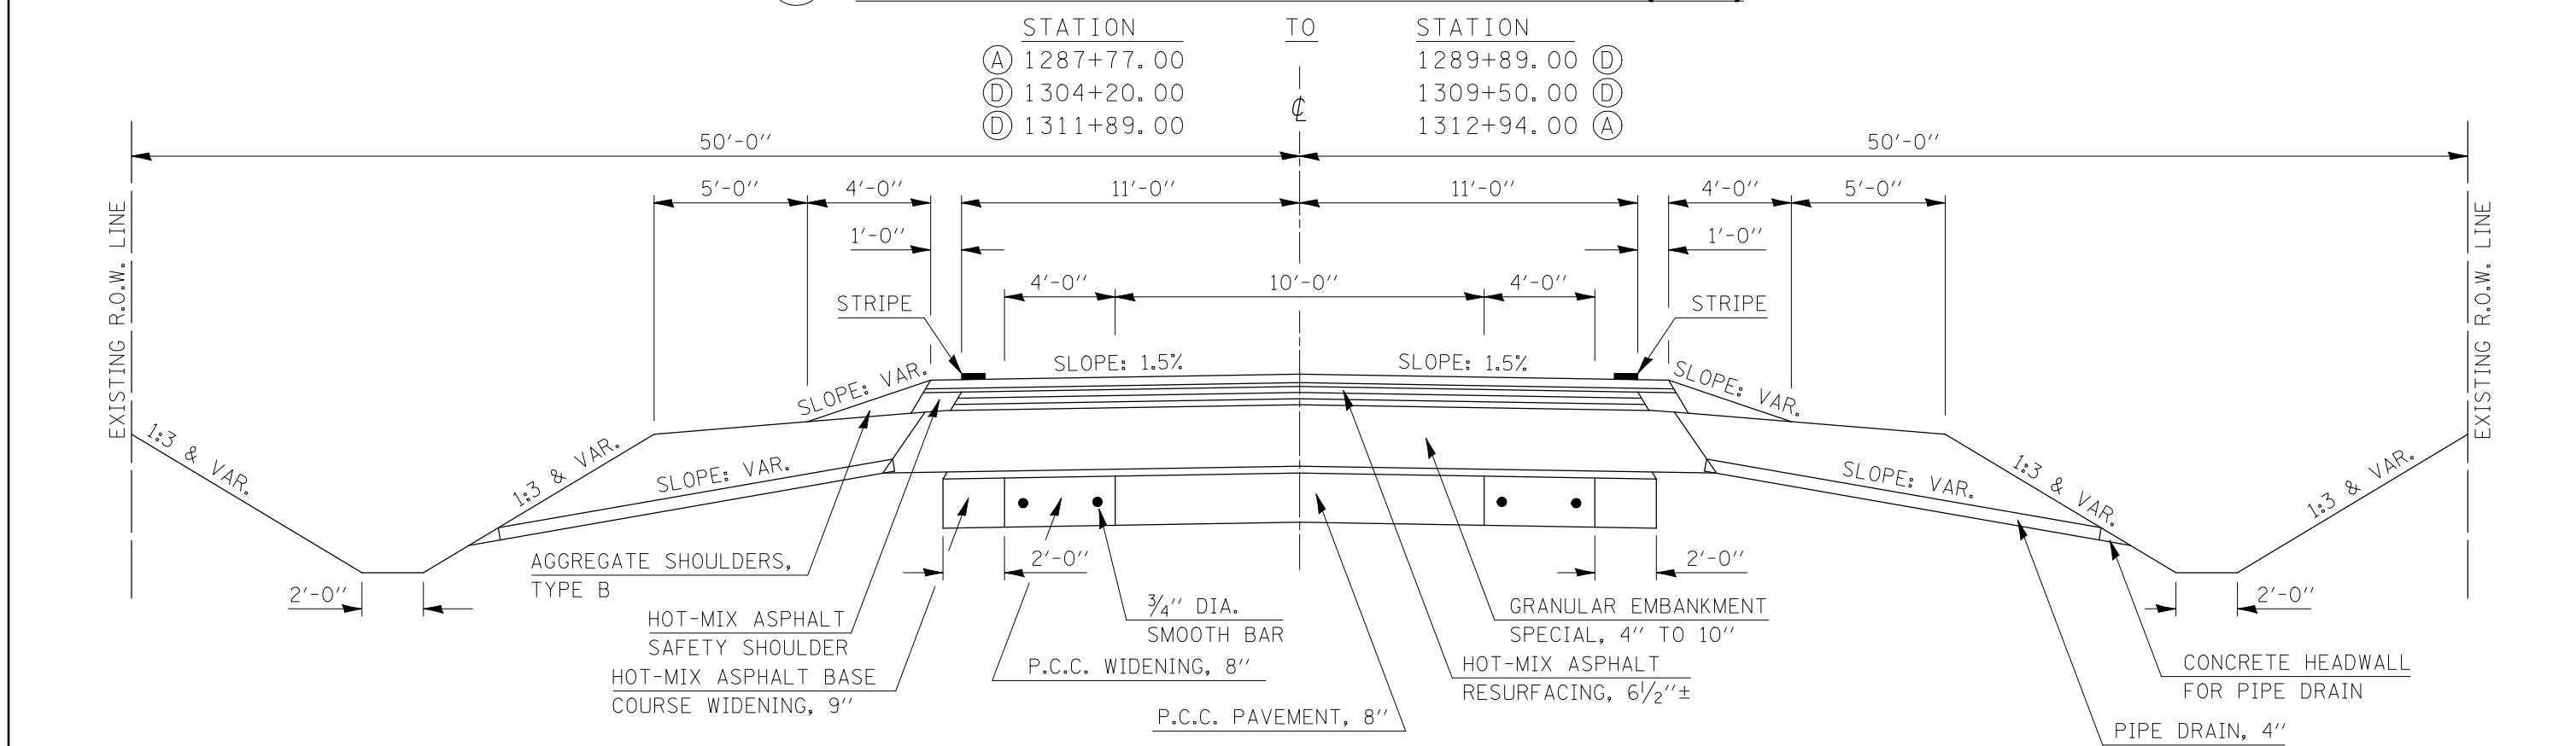

### (3) PROPOSED TYPICAL SECTION FAP 697 (IL 9)

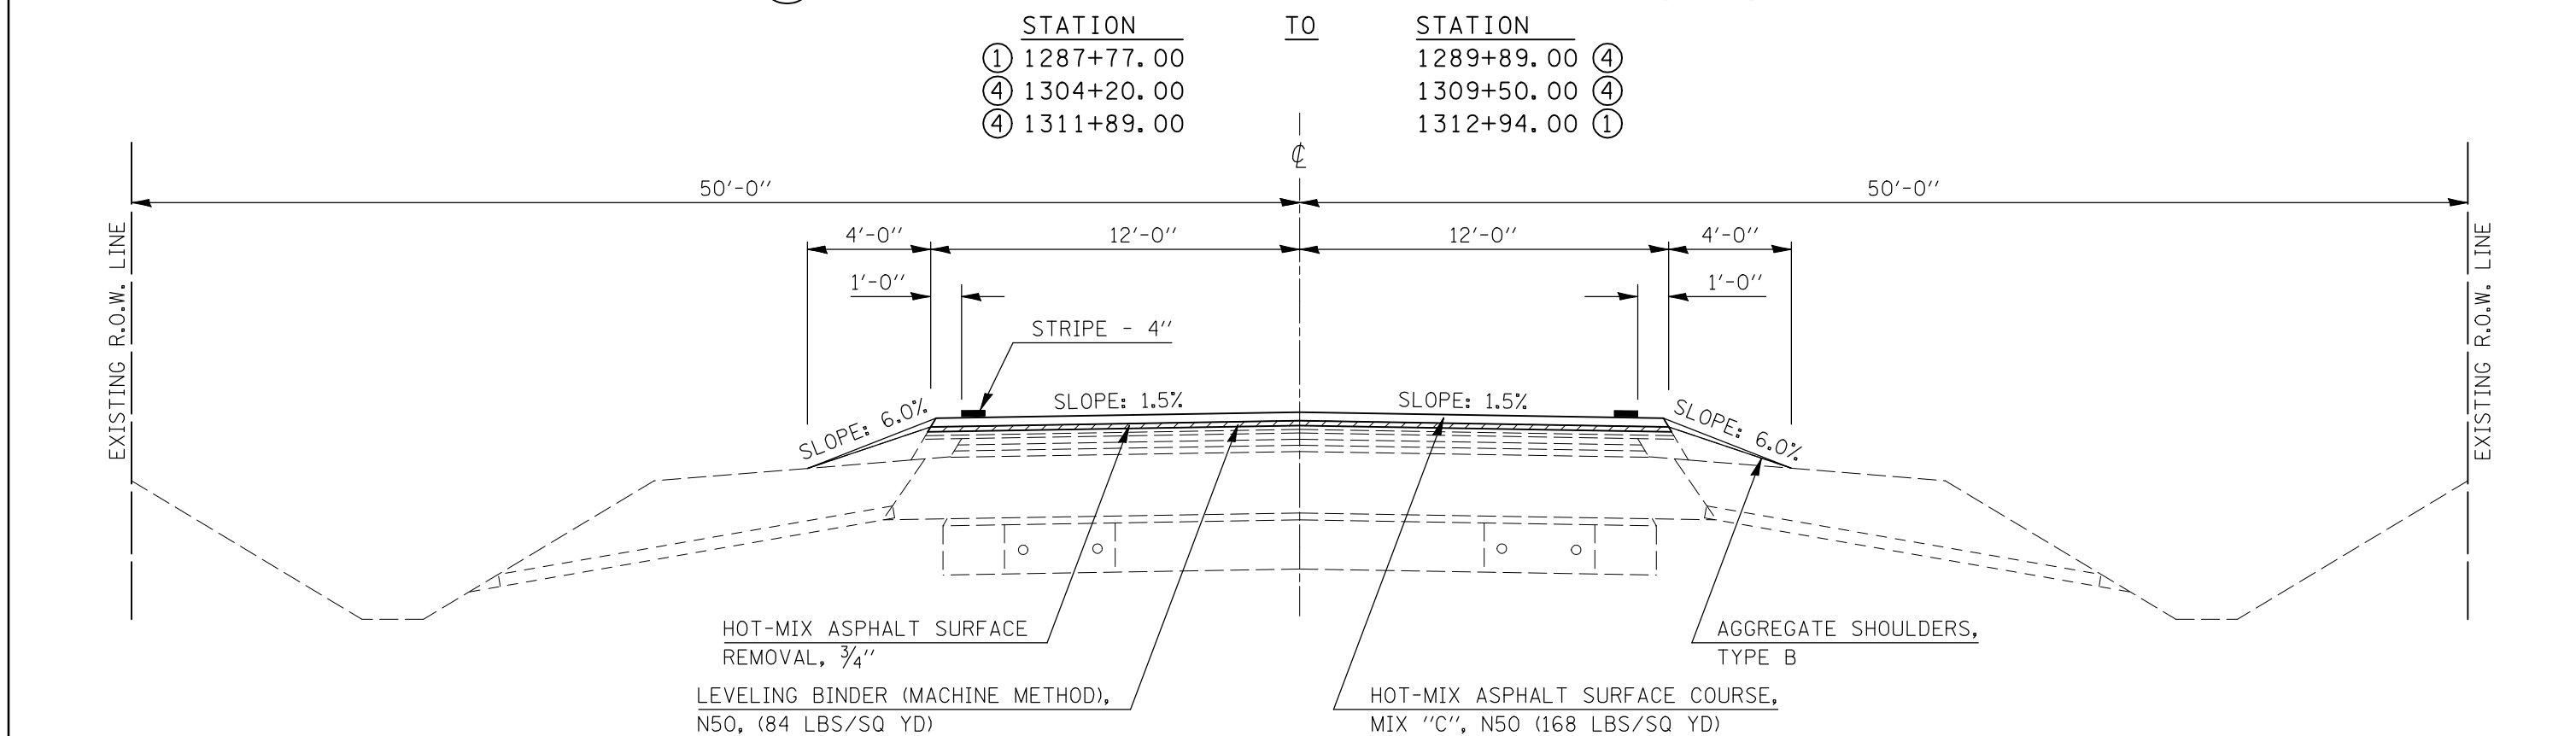

FILE NAME =	USER NAME = cearlackjd	DESIGNED - D. HENNESS	REVISED -	<b>STATE OF ILLINOIS DEPARTMENT OF TRANSPORTATION</b>	<b>EXISTING &amp; PROPOSED TYPICAL SECTIONS</b>	F.A.P. RTE. 697	SECTION 46RS-8&1RS-2&46BDR	COUNTY VERMILION	TOTAL SHEETS 75	SHEET NO. 10		
et:\pwork\pwid01\CEARLACKJD\dms87652\90866typicals.dgn	PLOT SCALE = 100.0000' / IN.	DRAWN - CADD 11/29/07	REVISED -			SCALE: NA	SHEET NO. OF SHEETS	STA. TO STA.	CONTRACT NO. 90866			
	PLOT DATE = 2/6/2009	CHECKED -	REVISED -			FED. ROAD DIST. NO. ILLINOIS FED. AID PROJECT						
		DATE -	REVISED -									