



D EXISTING TYPICAL SECTION FAP 697 (IL 9)

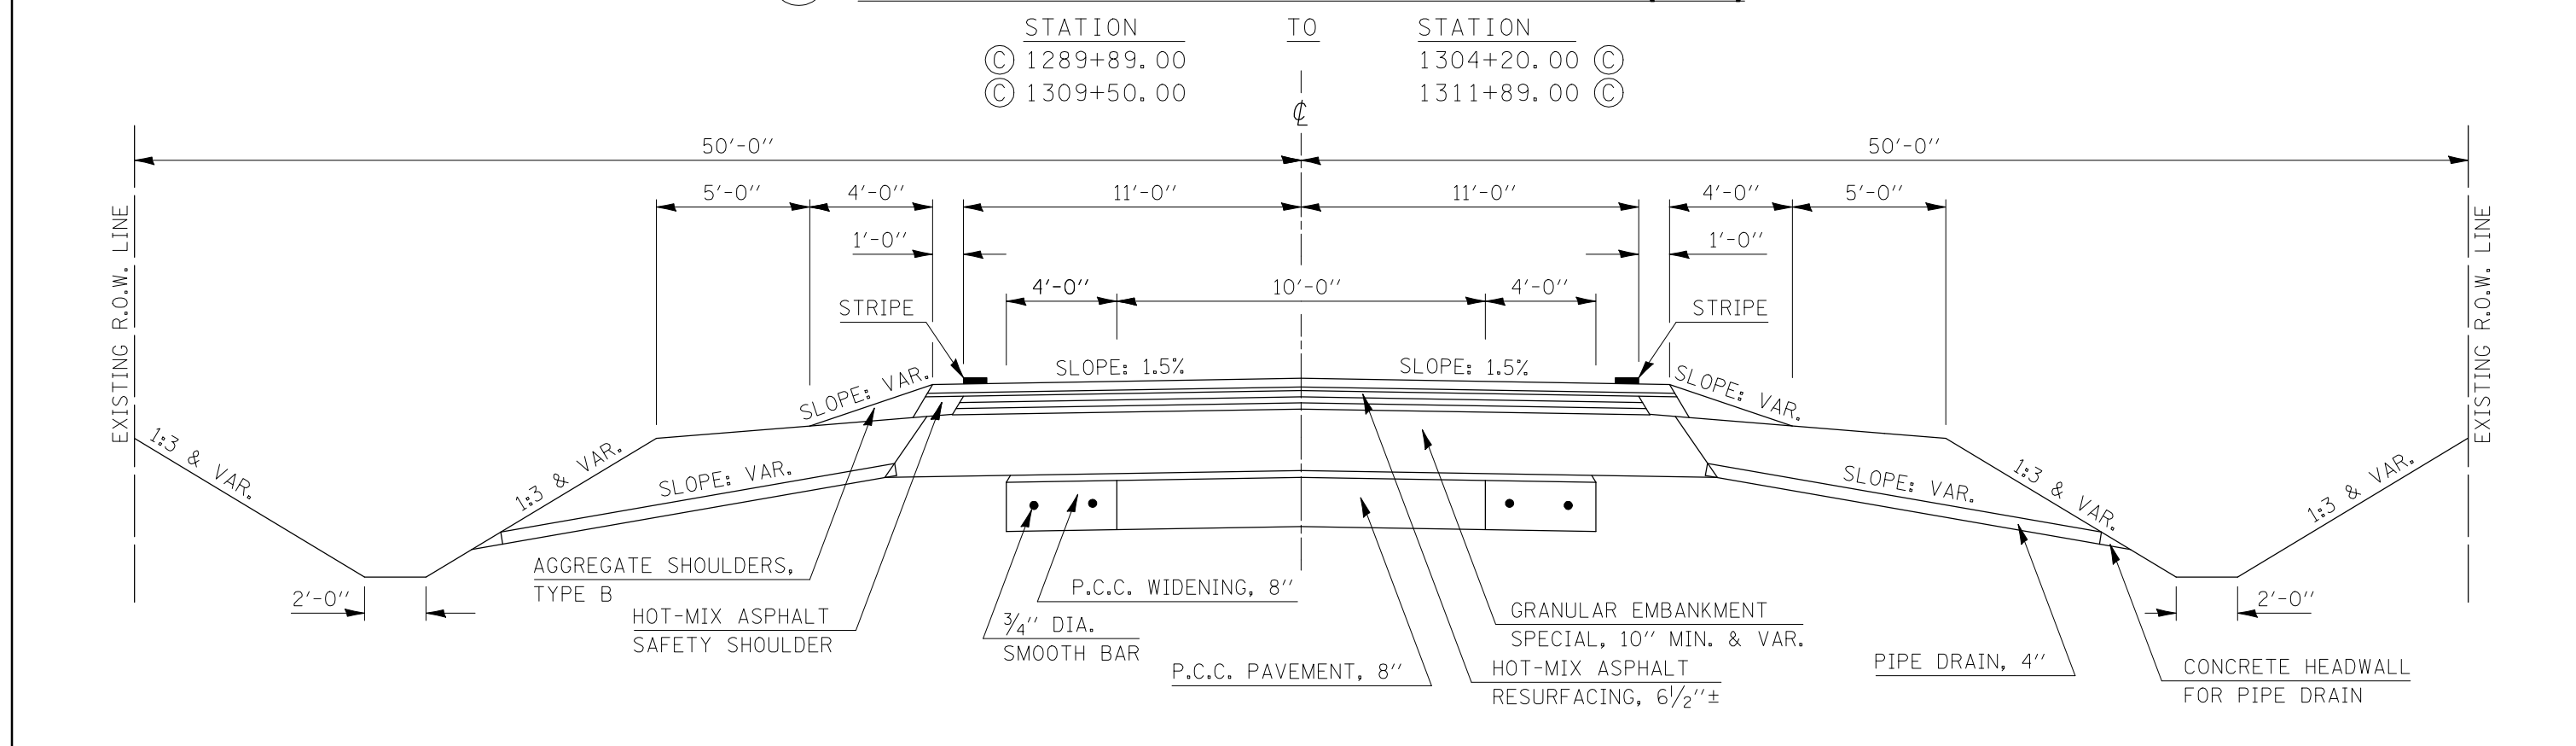

4 PROPOSED TYPICAL SECTION FAP 697 (IL 9)

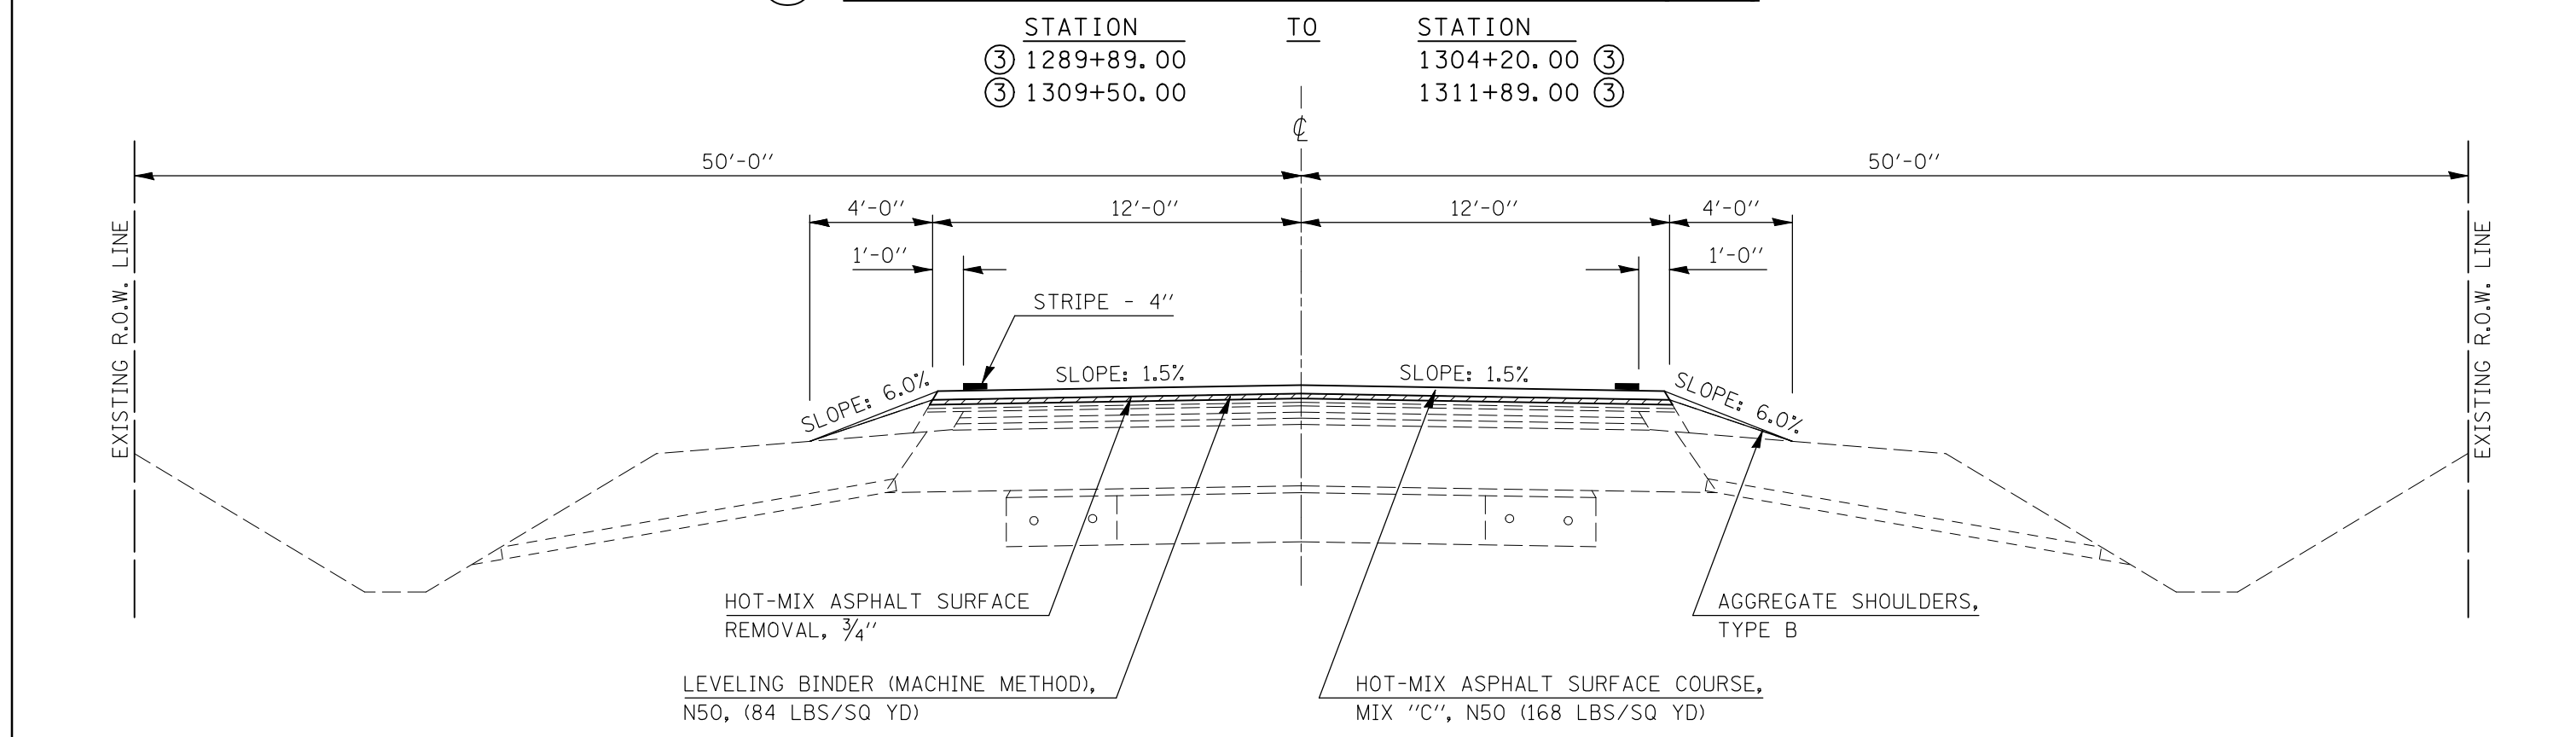

FILE NAME =	USER NAME = ceorlockjd	DESIGNED - D. HENNESS	REVISED -	STATE OF ILLINOIS DEPARTMENT OF TRANSPORTATION	EXISTING & PROPOSED TYPICAL SECTIONS			F.A.P. RTE.	SECTION	COUNTY	TOTAL SHEETS	SHEET NO.
ce:\pwwork\pwwid001\CEARLOCKJD\dms87652\90866typicals.dgn	DRAWN - CADD 11/29/07	REVISED -	REVISED -					697	46RS-8&1RS-2&46BDR	VERMILION	75	11
PLOT SCALE = 100.0000' / IN.	CHECKED -	REVISED -	REVISED -		CONTRACT NO. 90866			FED. ROAD DIST. NO.	ILLINOIS FED. AID PROJECT			
PLOT DATE = 2/6/2009	DATE -	REVISED -	REVISED -		SCALE: NA	SHEET NO. OF SHEETS	STA. TO STA.					