



(H) EXISTING TYPICAL SECTION FAP 697 (IL 9)

STATION TO STATION
 (E) 1386+05.10 1397+75.30 (E)

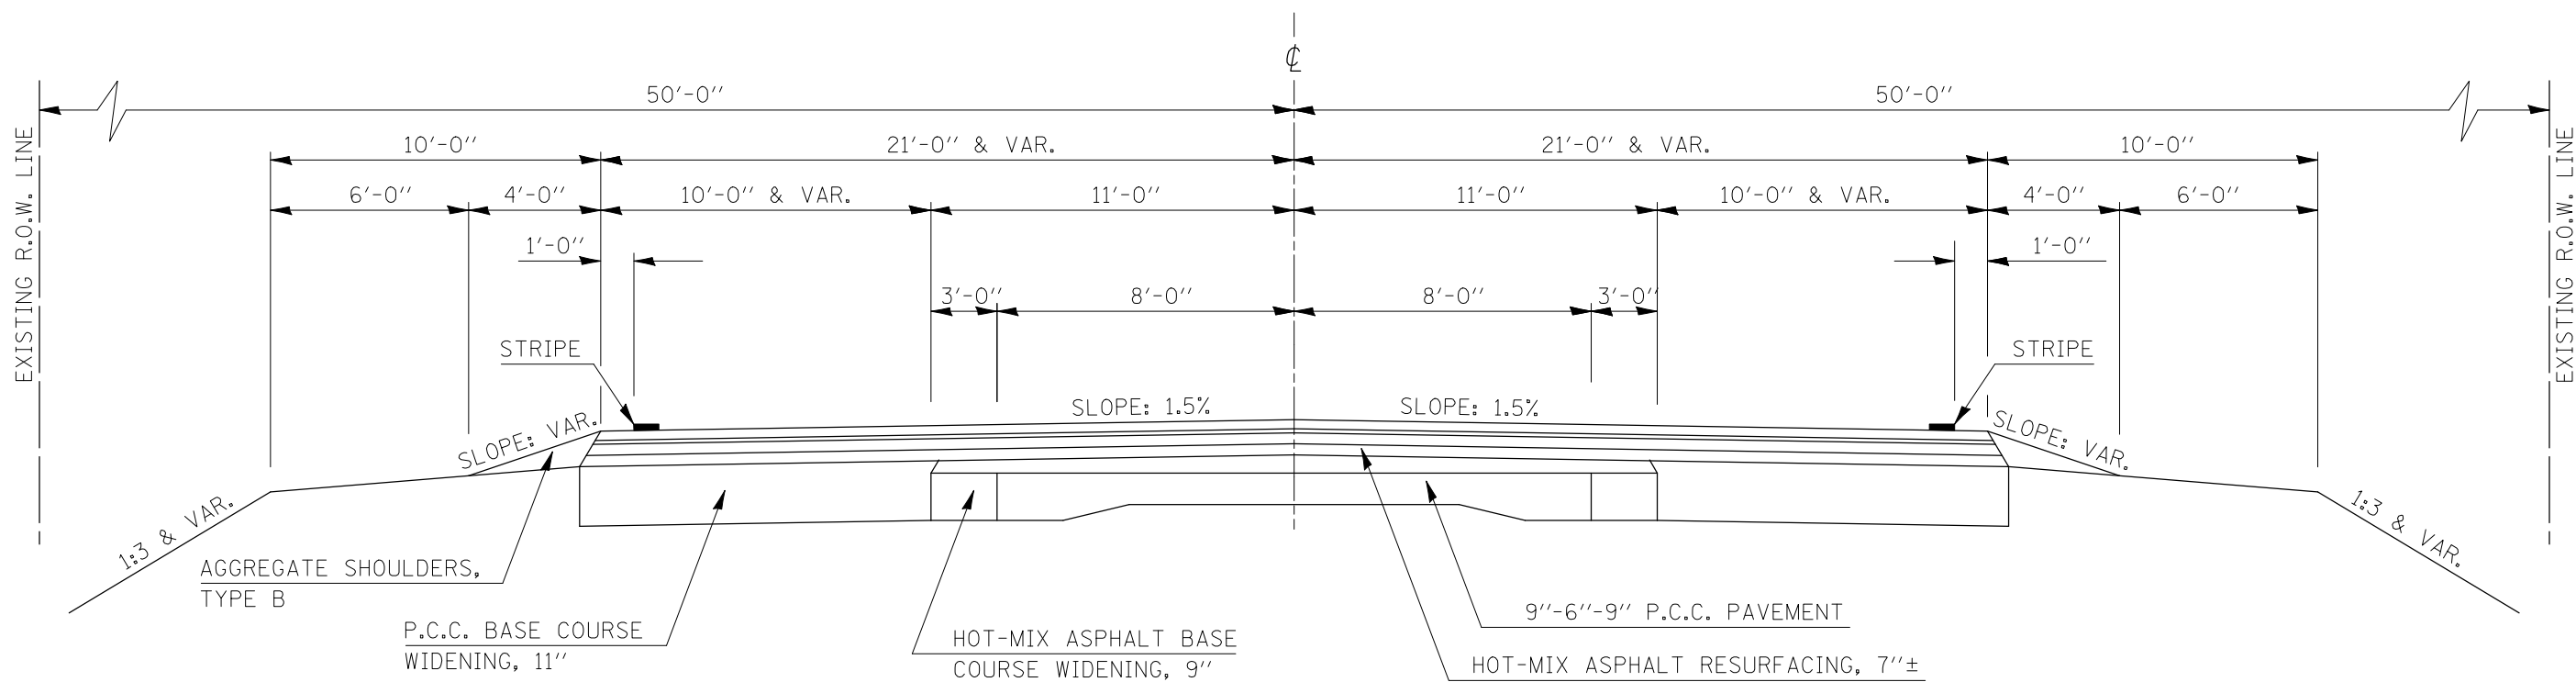

(8) PROPOSED TYPICAL SECTION FAP 697 (IL 9)

STATION TO STATION
 (E) 1386+05.10 1397+75.30 (E)

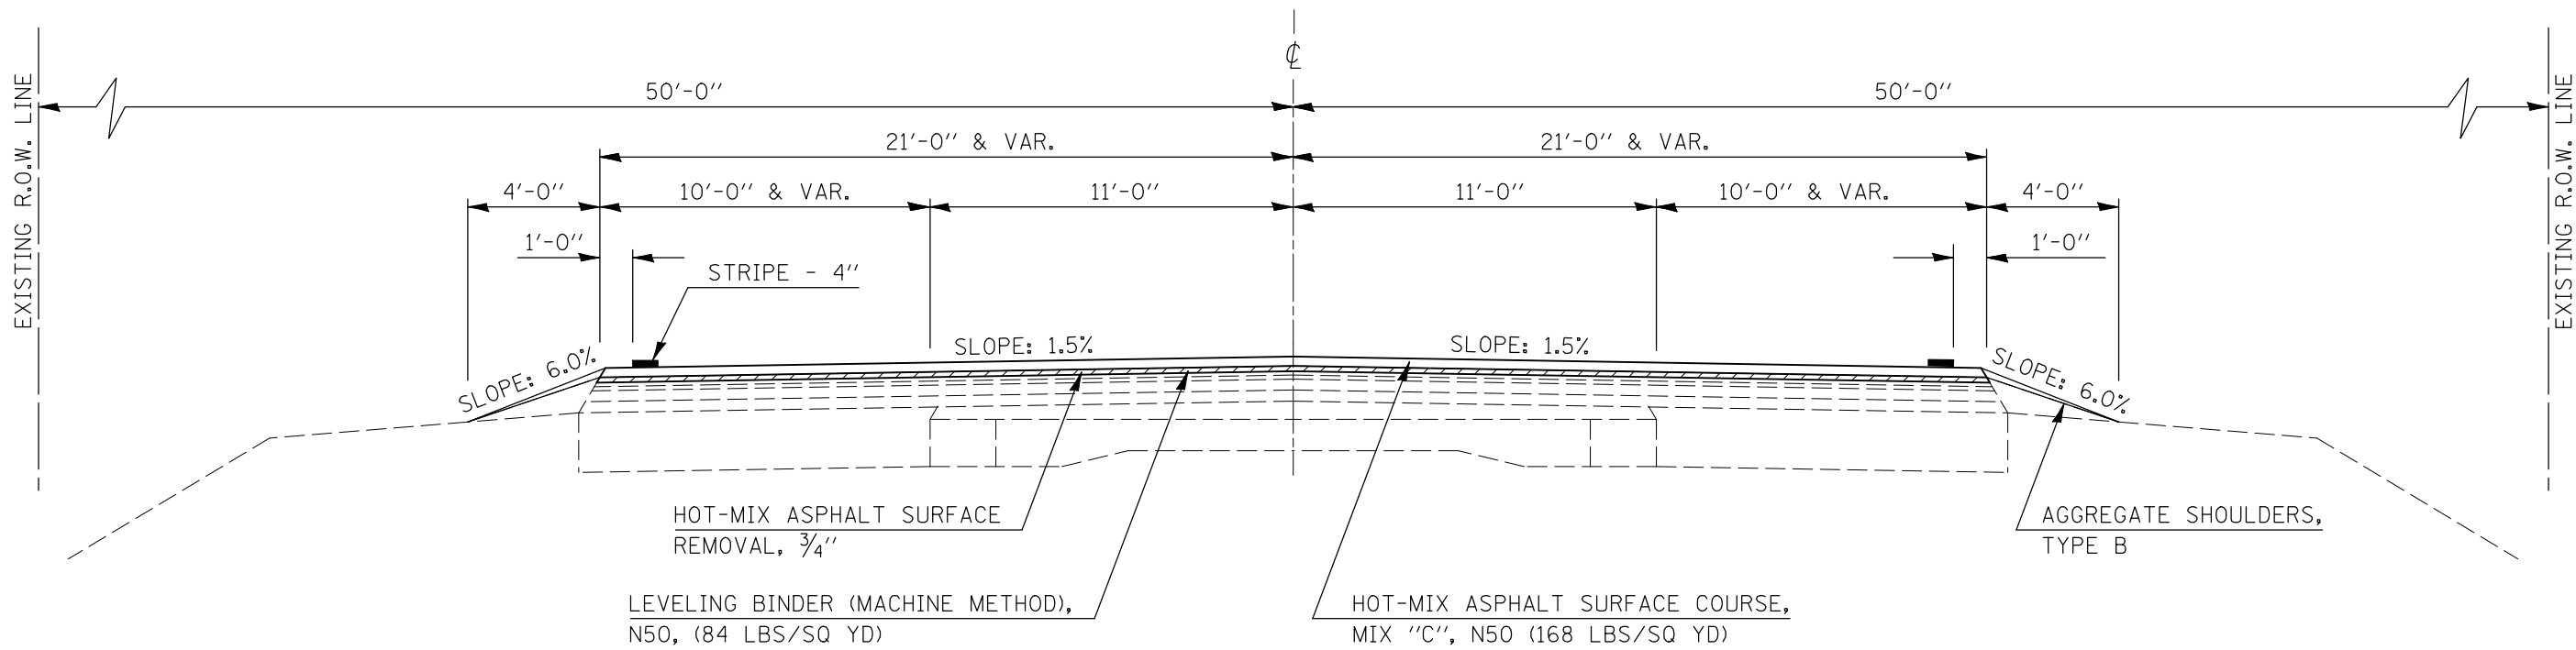

FILE NAME =	USER NAME = ceorlockjd	DESIGNED - D. HENNESSY	REVISED -	STATE OF ILLINOIS DEPARTMENT OF TRANSPORTATION	EXISTING & PROPOSED TYPICAL SECTIONS				F.A.P. RTE.	SECTION	COUNTY	TOTAL SHEETS	SHEET NO.	
ce:\pw\work\p\WIDOT\CEARLOCKJD\dms87652\90866typicals.dgn		DRAWN - CADD 11/29/07	REVISED -		SCALE: NA	SHEET NO.	OF SHEETS	STA.	TO STA.	697	46RS-8&1RS-2&46BDR	VERMILION	75	15
		CHECKED -	REVISED -						CONTRACT NO. 90866					
		DATE -	REVISED -		FED. ROAD DIST. NO. ILLINOIS FED. AID PROJECT									