



MILLING & RESURFACING TRANSITION DETAILS @ S.N. 092-0048

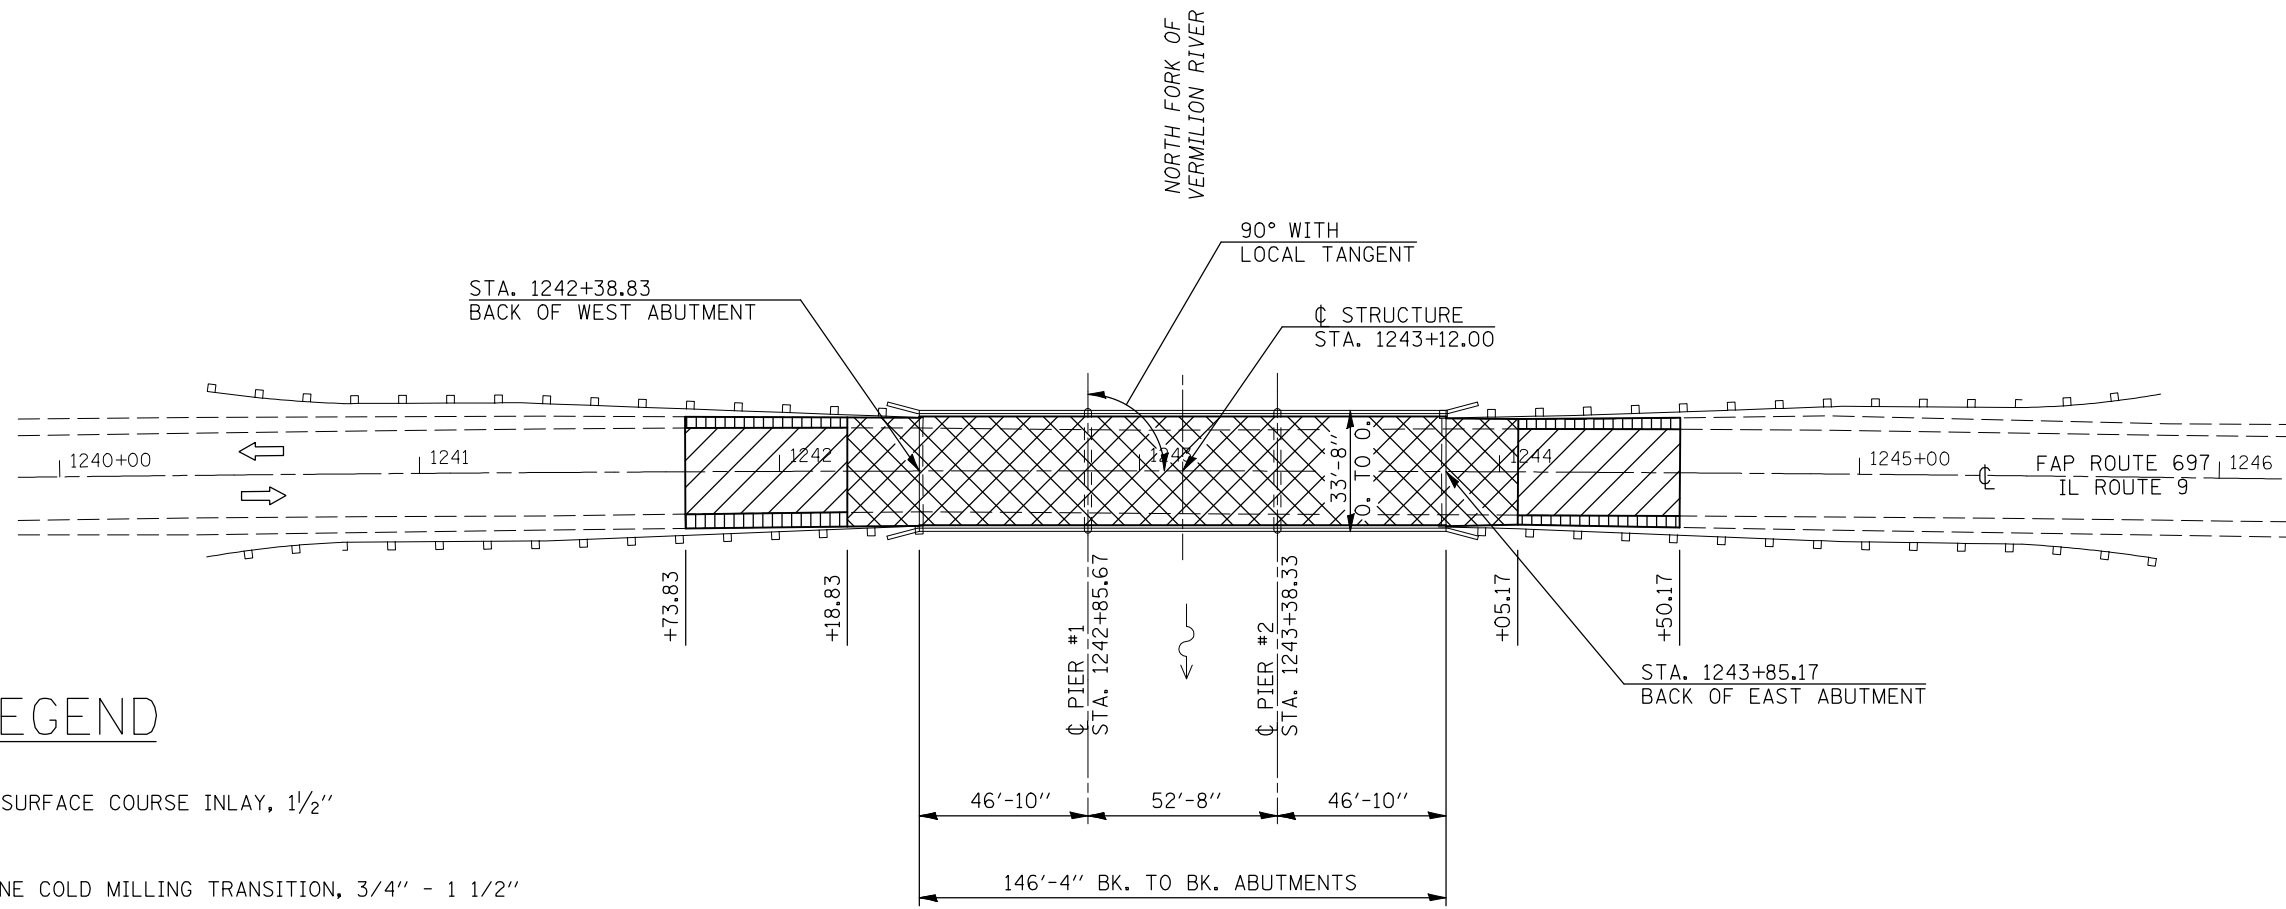

LEGEND

- H.M.A. SURFACE COURSE INLAY, 1 1/2"
- MAINLINE COLD MILLING TRANSITION, 3/4" - 1 1/2"
- SHOULDER COLD MILLING TRANSITION, 3/4" - 1 1/2" (TO BE INCLUDED WITH MAINLINE MILLING QTY.)

DETAIL OF PROPOSED RUNDOWNS AT S.N.092-0048

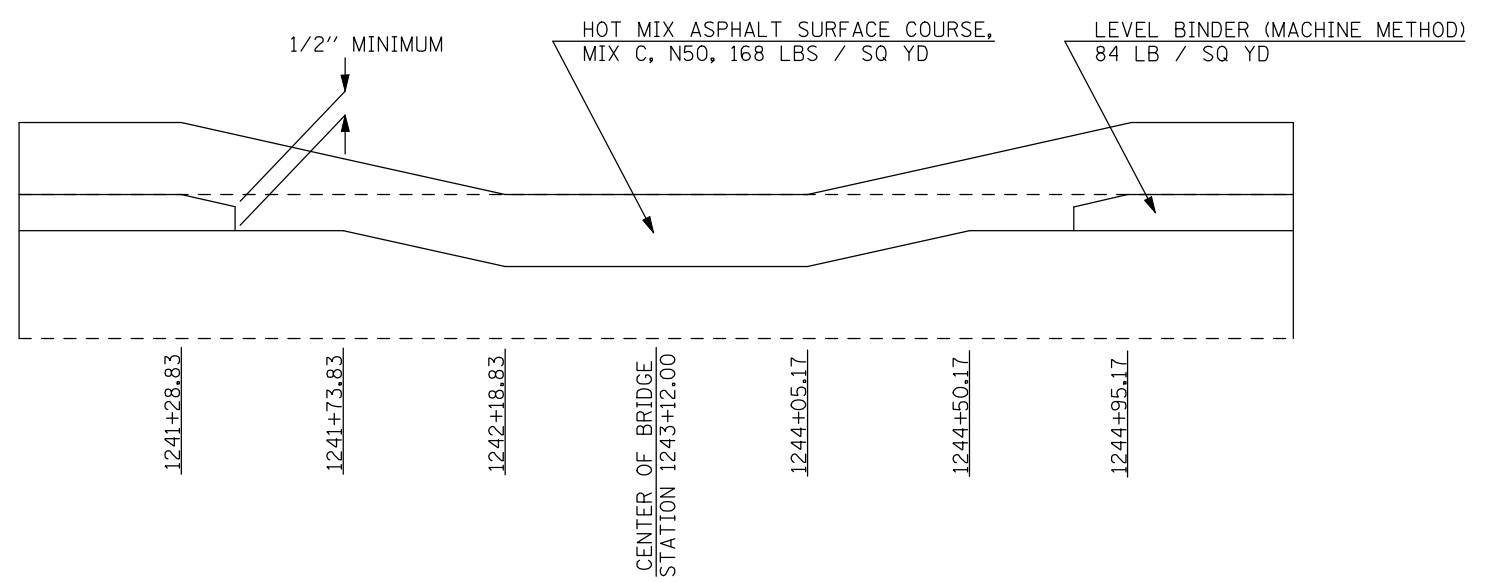

FILE NAME =	USER NAME = ceorlockjd	DESIGNED -	REVISED -	STATE OF ILLINOIS DEPARTMENT OF TRANSPORTATION	DETAILS	SCALE:	SHEET NO. OF SHEETS	STA. TO STA.	F.A.P. RTE.	SECTION	COUNTY	TOTAL SHEETS	SHEET NO.	
ct:\pw\work\PWIDOT\CEARLOCKJD\dms87652\0590866-shrtdetails.dgn		DRAWN -	REVISED -			697	46RS-8&1RS-2&46BDR	VERMILION	75	38				
PLOT SCALE = 40.0000' / IN.		CHECKED -	REVISED -			CONTRACT NO. 90866								
PLOT DATE = 2/6/2009		DATE -	REVISED -			FED. ROAD DIST. NO. ILLINOIS FED. AID PROJECT								