



E EXISTING TYPICAL CROSS SECTION

STATION TO STATION
814A+11.10 TO 815A+30.10

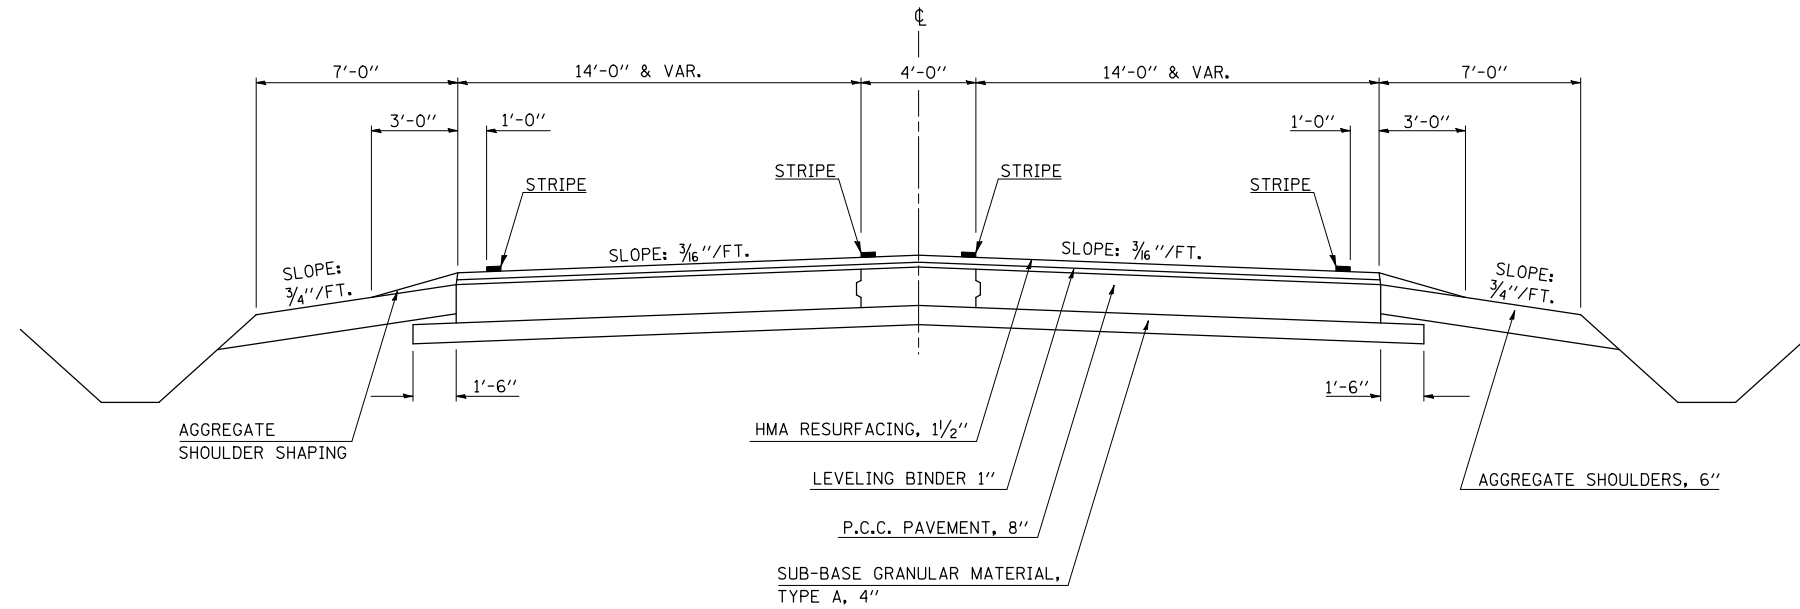

F EXISTING TYPICAL CROSS SECTION

STATION TO STATION
815A+30.10 TO 818A+97.10 (BK)
818+97.10 (AH) TO 820+50.00

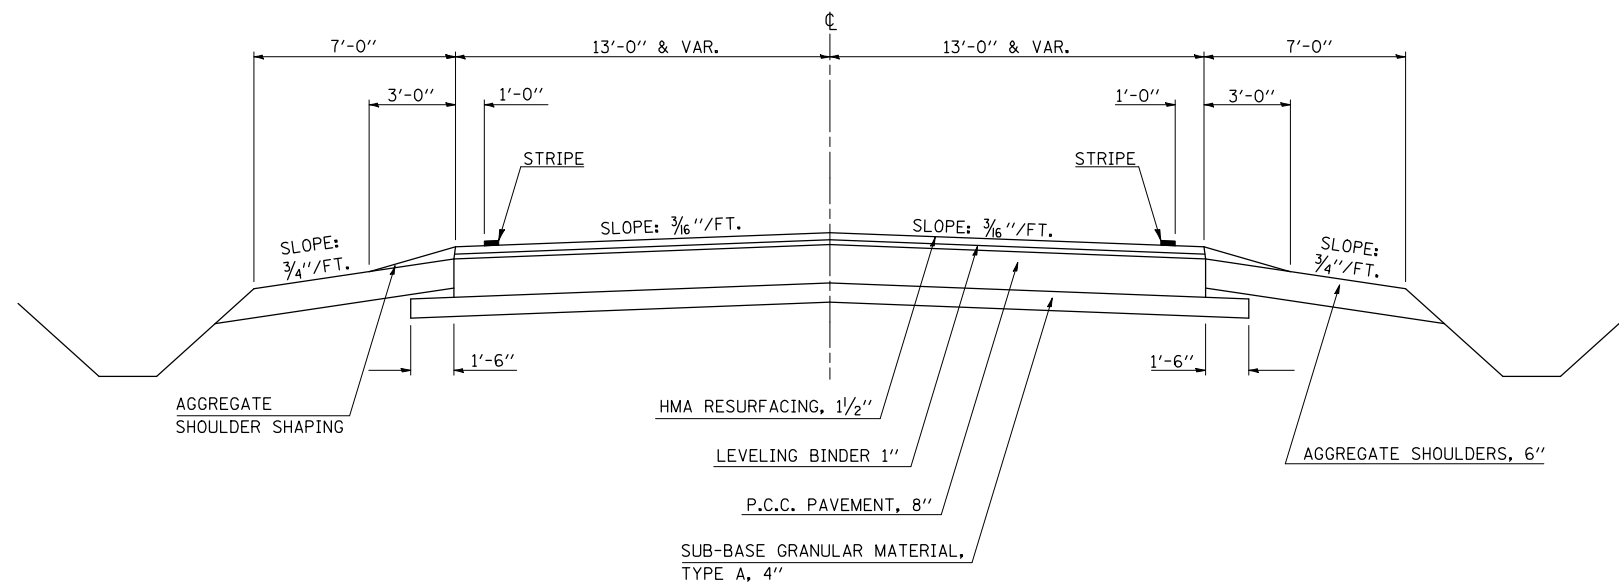

FILE NAME =	USER NAME = piersonbr	DESIGNED - BJM	REVISED -	STATE OF ILLINOIS DEPARTMENT OF TRANSPORTATION	EXISTING TYPICAL CROSS SECTIONS				F.A.P. RTE.	SECTION	COUNTY	TOTAL SHEETS	SHEET NO.
ct:\pw\work\PIWIDOT\PIERSONBR\d0107117\90914details.dgn		DRAWN - BBP	REVISED -		711	116RS-3	VERMILION	51	11				
PLOT SCALE = 40.0000' / IN.		CHECKED - BJM	REVISED -		SCALE: NONE SHEET NO. OF SHEETS STA. TO STA.				CONTRACT NO. 90914				
PLOT DATE = 1/29/2009		DATE - 11/28/07	REVISED -		FED. ROAD DIST. NO. ILLINOIS FED. AID PROJECT								