
PROJECTS WITHOUT RECONSTRUCTION

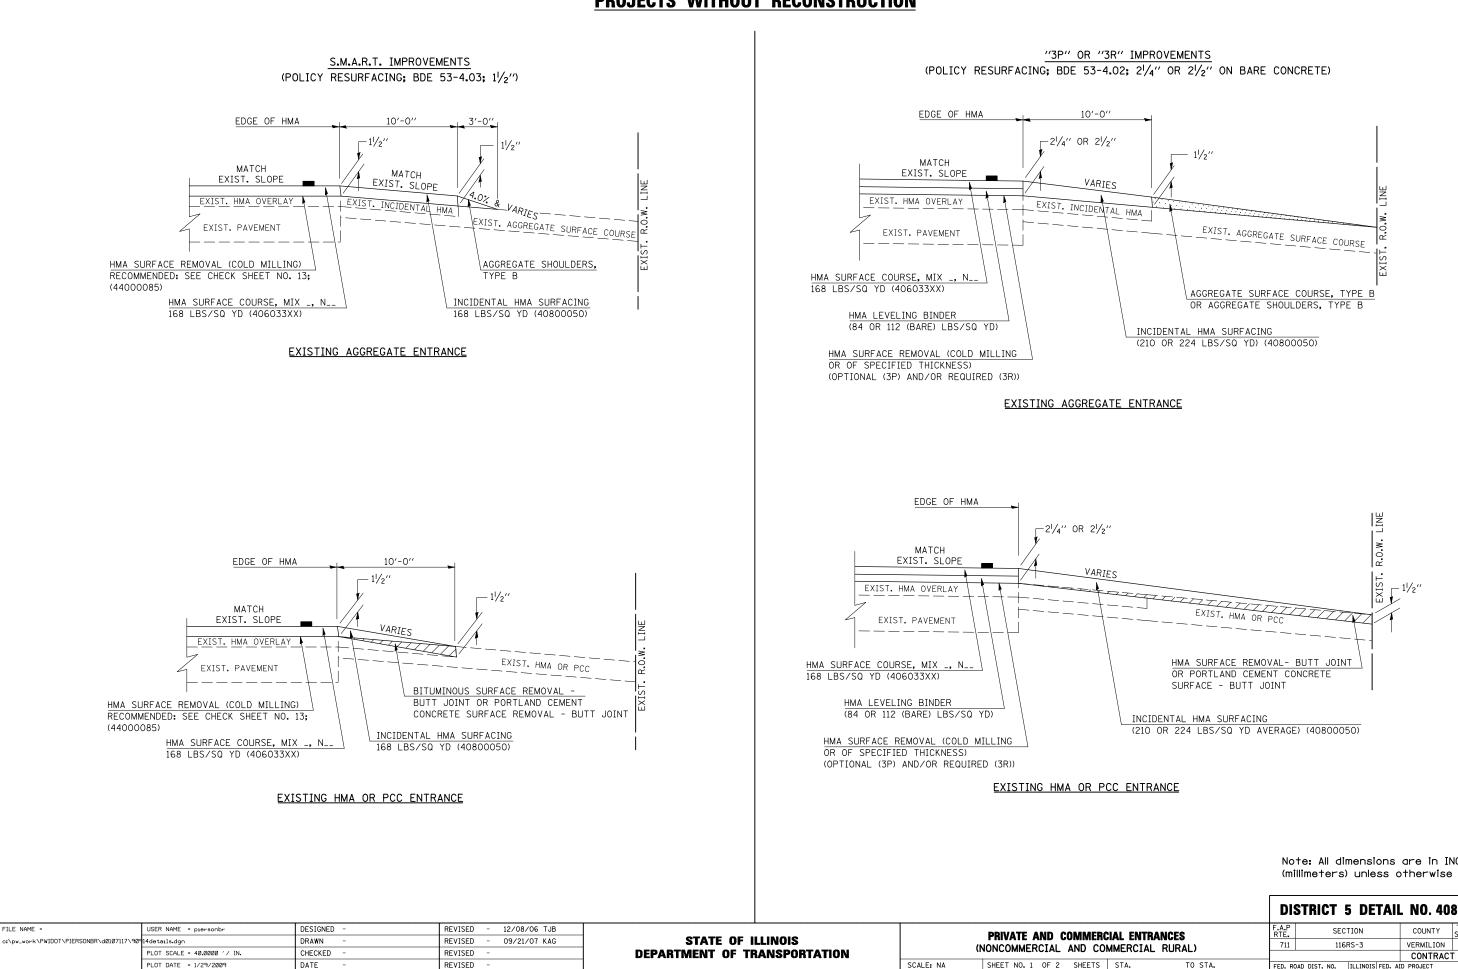

Note: All dimensions are in INCHES (millimeters) unless otherwise shown.

		DISTRICT 5 DETAIL NO. 40800050C				
RCIAL ENTRANCES OMMERCIAL RURAL)		F.A.P RTE.	SECTION	COUNTY	TOTAL SHEETS	SHEET NO.
		711	116RS-3	VERMILION	51	34
				CONTRAC	T NO. S	90914
STA. TO	STA.	FED. RC	AD DIST. NO. ILLINOIS FEE	D. AID PROJECT		
	MERCIAL RURAL	MERCIAL RURAL)	AL ENTRANCES IMERCIAL RURAL)	AL ENTRANCES IMERCIAL RURAL)	AL ENTRANCES MERCIAL RURAL) F.A.P RTE. SECTION COUNTY T11 116RS-3 VERMILION CONTRAC	AL ENTRANCES IMERCIAL RURAL)