


DATE	
BY	
SURVEYED	
PLOTTED	
TEMPLATE	
AREAS	
CHECKED	
FINAL SURVEY	
NOTE BOOK	
NO.	

DATE	
BY	
SURVEYED	
PLOTTED	
TEMPLATE	
AREAS	
CHECKED	
ORIGINAL SURVEY	
NOTE BOOK	
NO.	

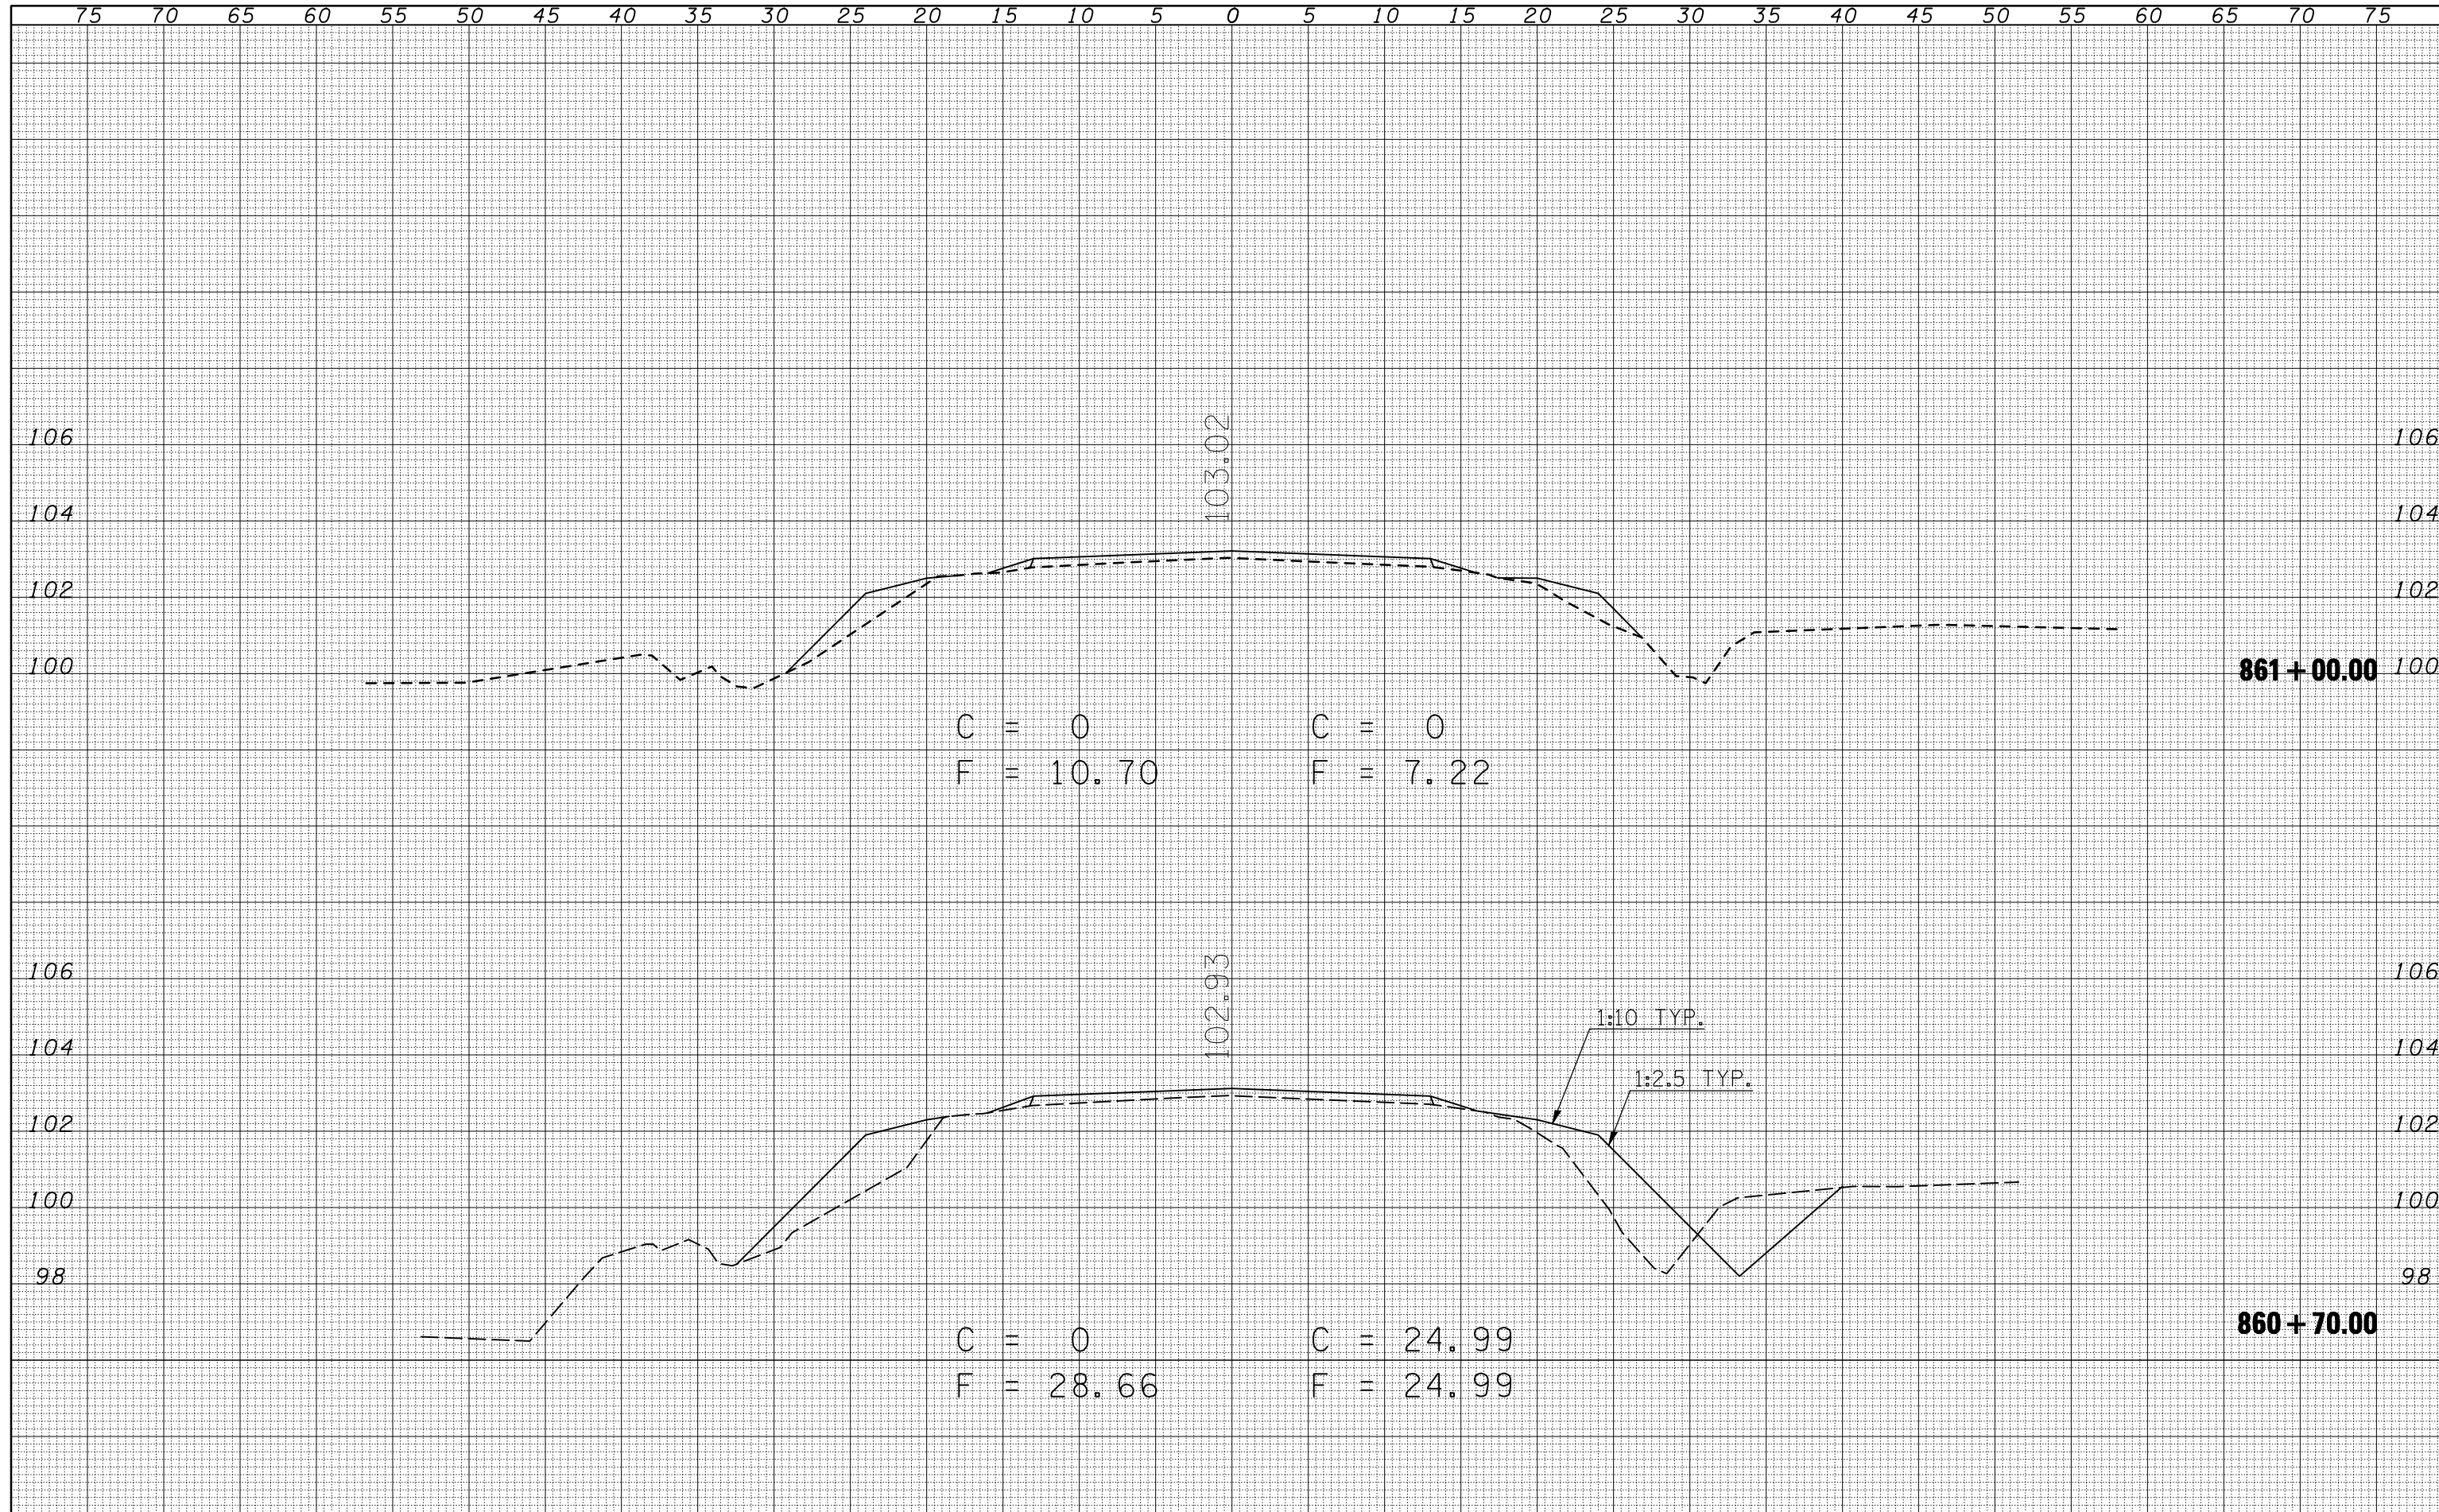

FILE NAME =	USER NAME = ptersonbr	DESIGNED - BJM	REVISIED -	STATE OF ILLINOIS DEPARTMENT OF TRANSPORTATION	CROSS SECTIONS			F.A.P. RTE.	SECTION	COUNTY	TOTAL SHEETS	SHEET NO.
ca:\pwork\PIWIDOT\PIERSONBR\0107117\8310-8311.s.sheets.dgn		DRAWN - BBP	REVISIED -		711	116RS-3	VERMILION	51	49			
PLOT SCALE = 10.0000' / IN.		CHECKED -	REVISIED -		CONTRACT NO. 90914							
PLOT DATE = 1/29/2009		DATE - 03/07/08	REVISIED -		FED. ROAD DIST. NO. ILLINOIS FED. AID PROJECT							
				SCALE:	SHEET NO.	OF	SHEETS	STA. 860+70.00	TO STA. 861+00.00			