


|              |  |
|--------------|--|
| DATE         |  |
| BY           |  |
| SURVEYED     |  |
| PLOTTED      |  |
| TEMPLATE     |  |
| AREAS        |  |
| CHECKED      |  |
| FINAL SURVEY |  |
| NOTE BOOK    |  |
| NO.          |  |

|                 |  |
|-----------------|--|
| DATE            |  |
| BY              |  |
| SURVEYED        |  |
| PLOTTED         |  |
| TEMPLATE        |  |
| AREAS           |  |
| CHECKED         |  |
| ORIGINAL SURVEY |  |
| NOTE BOOK       |  |
| NO.             |  |

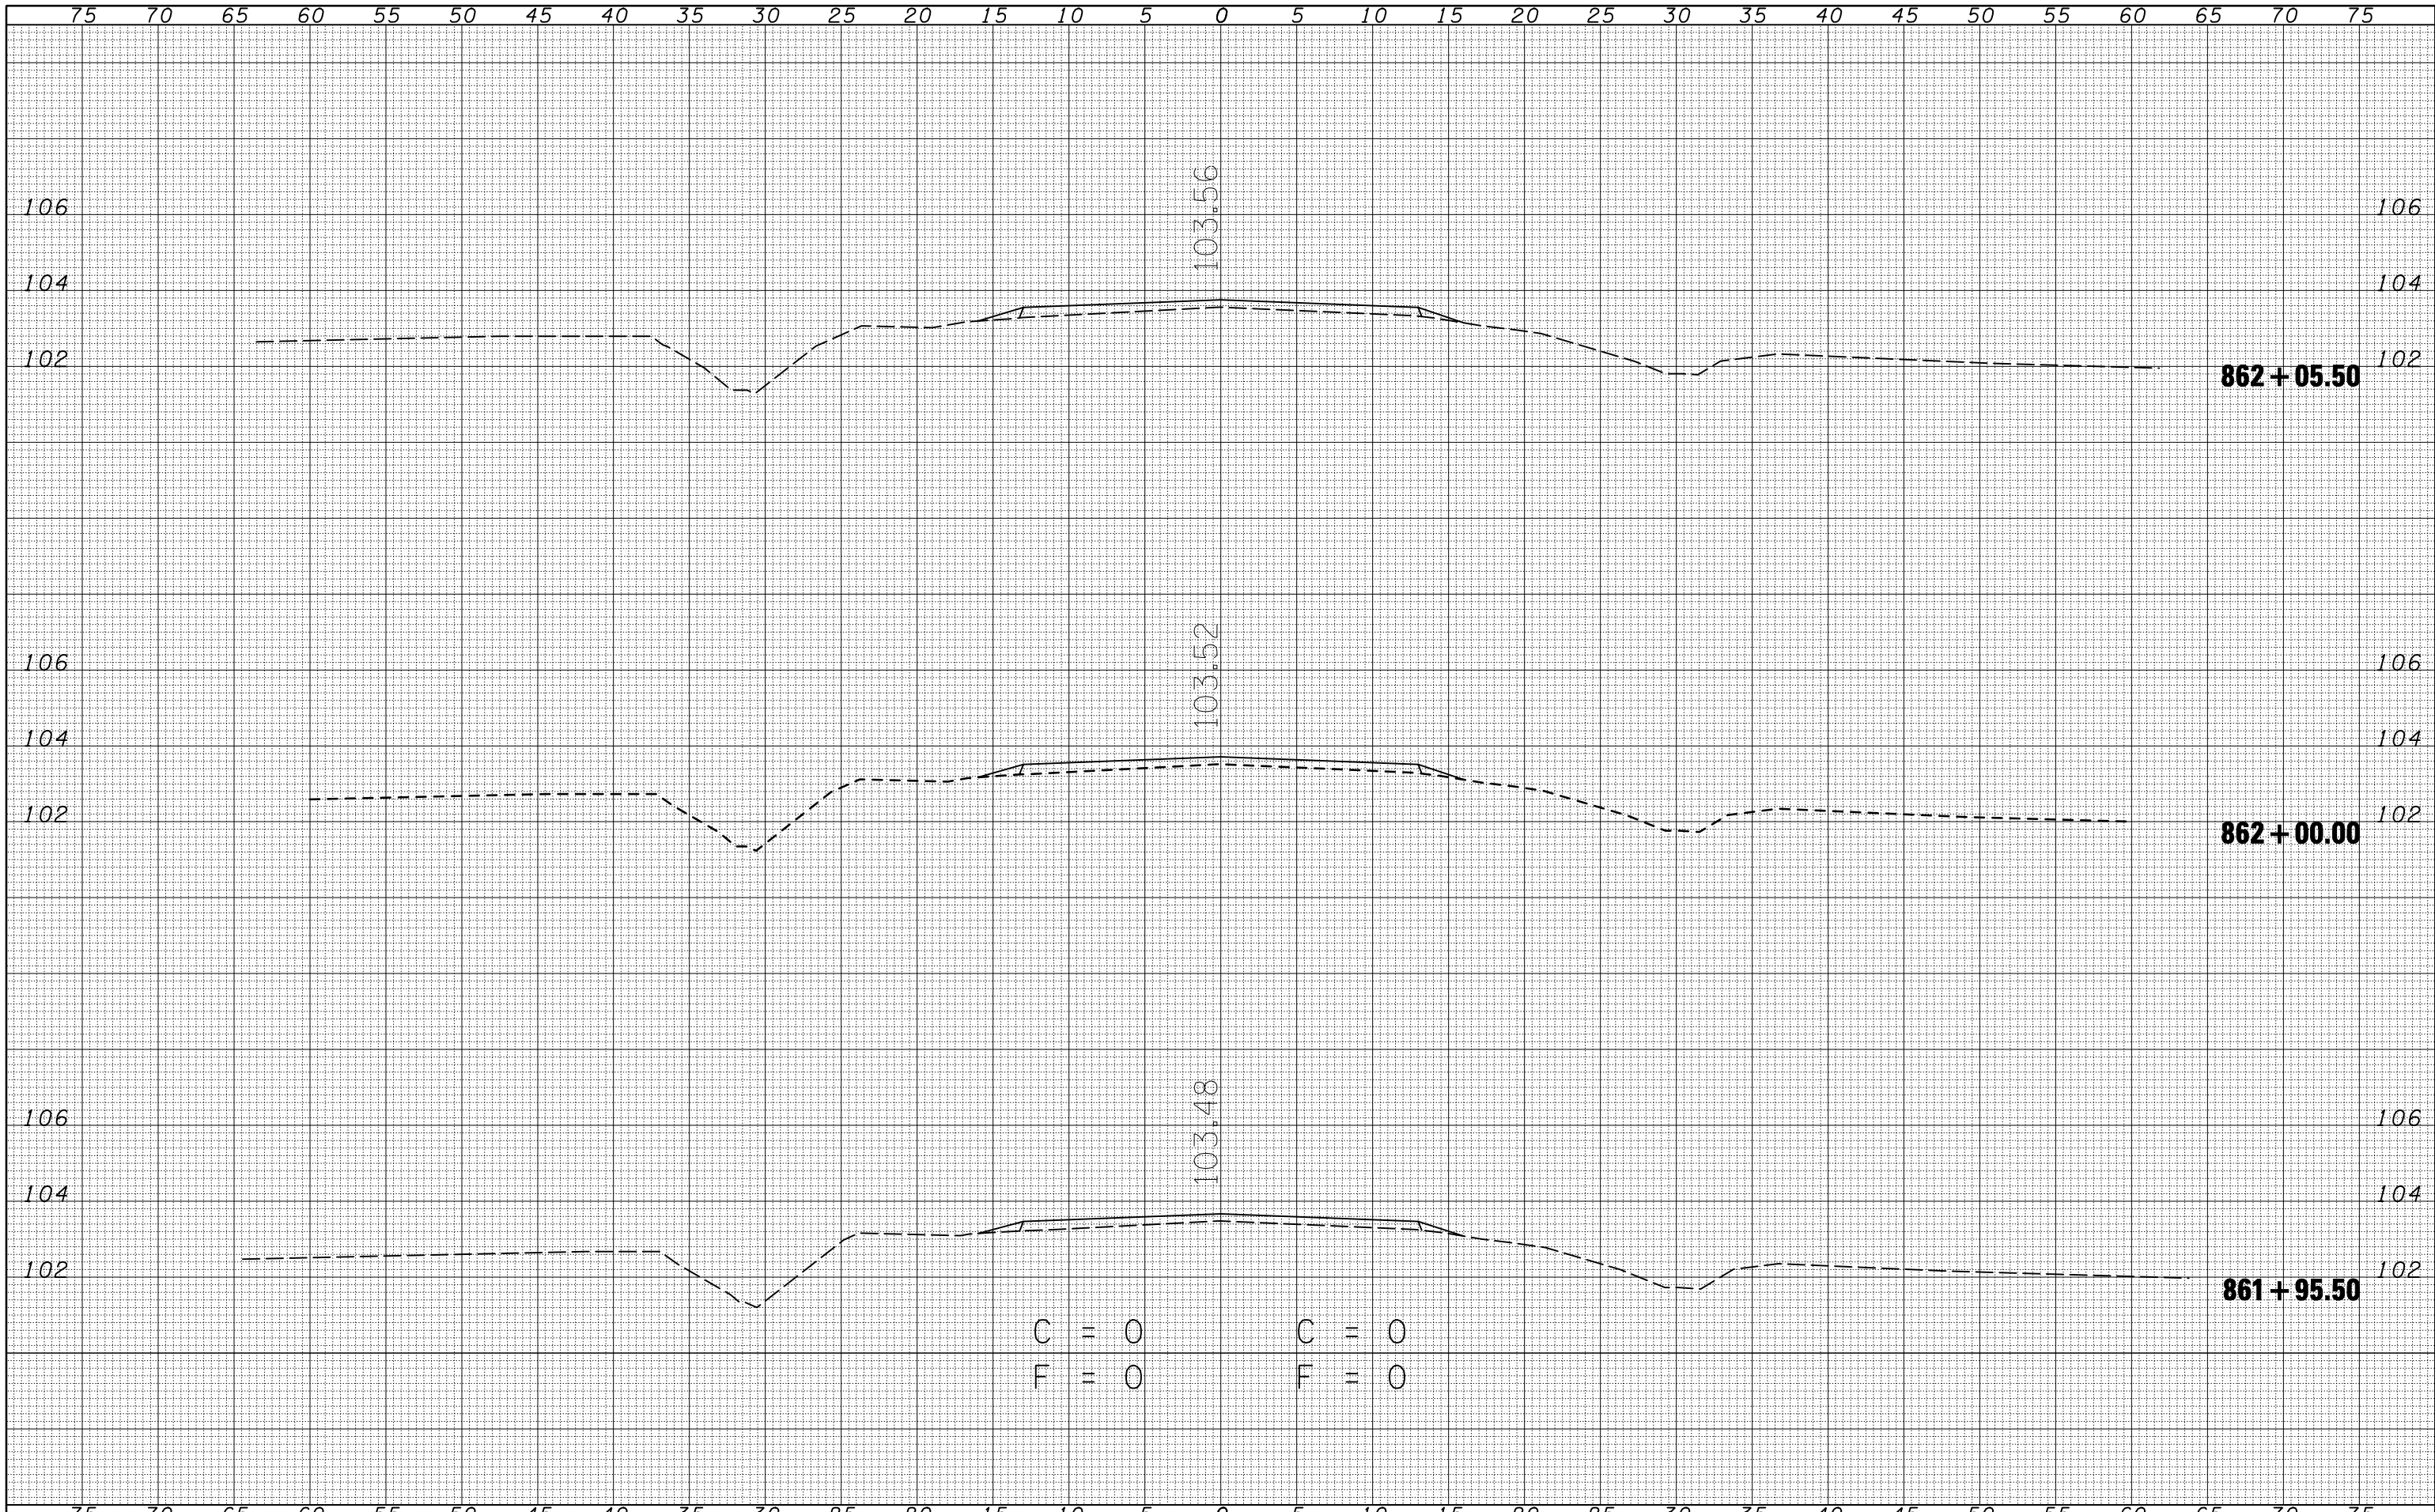

|  |                       |                 |           |   |   |         |           |   |         |        |              |           |
|--|-----------------------|-----------------|-----------|---|---|---------|-----------|---|---------|--------|--------------|-----------|
| FILE NAME =  | USER NAME = piersonbr | DESIGNED - BJM  | REVISED - | <b>STATE OF ILLINOIS</b><br><b>DEPARTMENT OF TRANSPORTATION</b> | <b>CROSS SECTIONS</b>                                       |         |           | F.A.P. RTE.                                   | SECTION | COUNTY | TOTAL SHEETS | SHEET NO. |
| ct:\pw\work\PIWIDOT\PIERSONBR\0107117\8310-8311...s.sheets.dgn |                       | DRAWN - BBP     | REVISED - |   | 711   | 116RS-3 | VERMILION | 51  | 51      |        |              |           |
| PLOT SCALE = 10.0000' / IN.                                    |                       | CHECKED -       | REVISED - |   | SCALE: SHEET NO. OF SHEETS STA. 861+95.50 TO STA. 862+05.50 |         |           | FED. ROAD DIST. NO. ILLINOIS FED. AID PROJECT |         |        |              |           |
| PLOT DATE = 1/29/2009  |                       | DATE - 03/07/08 | REVISED - |   |   |         |           | CONTRACT NO. 90914                            |         |        |              |           |