
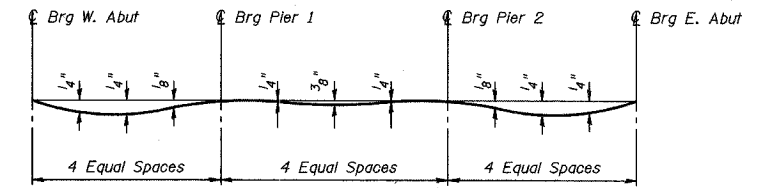


STATE OF ILLINOIS
DEPARTMENT OF TRANSPORTATION

Sheet No. 3
of 11 Sheets

ROUTE NO.	SECTION	COUNTY	TOTAL SHEETS	SHEET NO.
FAS 1197	105BR-2	WHITESIDE	59	18
FEDERAL DIST. NO.	ILLINOIS	PROJECT		

CONTRACT 64421

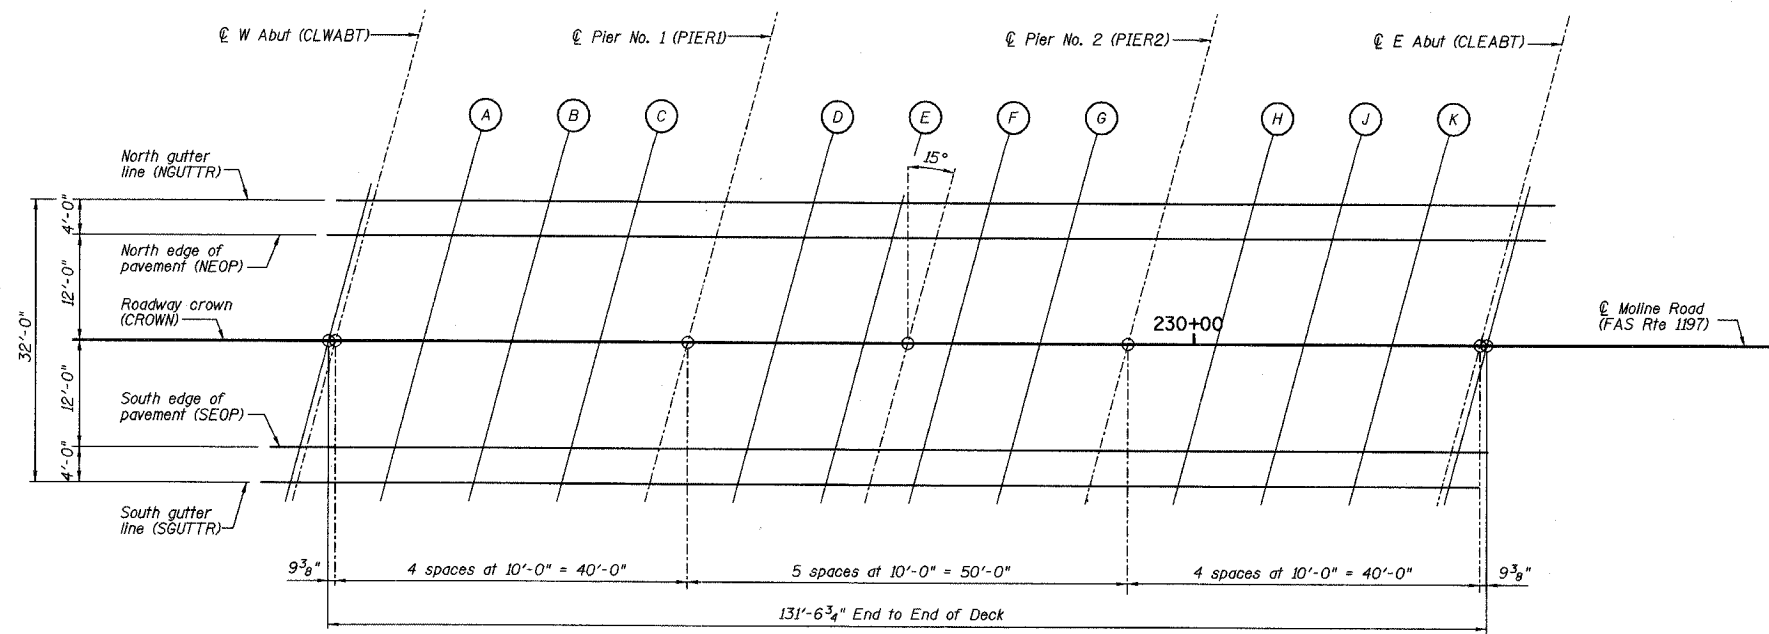

PLAN

SCREED INFORMATION FOR BEAM OR GIRDER = NGUTTR

LINE	STATION	OFFSET	THEORETICAL GRADE ELEVATION	ELEVATION ADJUSTED FOR DEAD LOAD DEFLECTION
CLWABT	22906.787	16.000	619.734	619.734
A	22916.787	16.000	619.689	619.709
B	22926.787	16.000	619.640	619.664
C	22936.787	16.000	619.591	619.601
PIER1	22946.787	16.000	619.541	619.541
D	22956.787	16.000	619.492	619.506
E	22966.787	16.000	619.443	619.468
F	22976.787	16.000	619.393	619.419
G	22986.787	16.000	619.344	619.358
PIER2	22996.787	16.000	619.294	619.294
H	23006.787	16.000	619.245	619.255
J	23016.787	16.000	619.196	619.219
K	23026.787	16.000	619.149	619.169
CLEABT	23036.787	16.000	619.105	619.105

SCREED INFORMATION FOR BEAM OR GIRDER = NEOP

LINE	STATION	OFFSET	THEORETICAL GRADE ELEVATION	ELEVATION ADJUSTED FOR DEAD LOAD DEFLECTION
CLWABT	22905.715	12.000	619.822	619.822
A	22915.715	12.000	619.777	619.797
B	22925.715	12.000	619.728	619.752
C	22935.715	12.000	619.679	619.689
PIER1	22945.715	12.000	619.630	619.630
D	22955.715	12.000	619.580	619.594
E	22965.715	12.000	619.531	619.556
F	22975.715	12.000	619.481	619.507
G	22985.715	12.000	619.432	619.446
PIER2	22995.715	12.000	619.383	619.383
H	23005.715	12.000	619.333	619.344
J	23015.715	12.000	619.284	619.307
K	23025.715	12.000	619.237	619.257
CLEABT	23035.715	12.000	619.193	619.193

SCREED INFORMATION FOR BEAM OR GIRDER = CROWN

LINE	STATION	OFFSET	THEORETICAL GRADE ELEVATION	ELEVATION ADJUSTED FOR DEAD LOAD DEFLECTION
CLWABT	22902.500	.000	620.024	620.024
A	22912.500	.000	619.980	620.000
B	22922.500	.000	619.932	619.956
C	22932.500	.000	619.883	619.893
PIER1	22942.500	.000	619.834	619.834
D	22952.500	.000	619.784	619.798
E	22962.500	.000	619.735	619.760
F	22972.500	.000	619.685	619.711
G	22982.500	.000	619.636	619.650
PIER2	22992.500	.000	619.586	619.586
H	23002.500	.000	619.537	619.547
J	23012.500	.000	619.488	619.511
K	23022.500	.000	619.440	619.460
CLEABT	23032.500	.000	619.395	619.395

SCREED INFORMATION FOR BEAM OR GIRDER = SEOP

LINE	STATION	OFFSET	THEORETICAL GRADE ELEVATION	ELEVATION ADJUSTED FOR DEAD LOAD DEFLECTION
CLWABT	22899.285	-12.000	619.849	619.849
A	22909.285	-12.000	619.806	619.826
B	22919.285	-12.000	619.760	619.784
C	22929.285	-12.000	619.711	619.721
PIER1	22939.285	-12.000	619.661	619.661
D	22949.285	-12.000	619.612	619.626
E	22959.285	-12.000	619.563	619.588
F	22969.285	-12.000	619.513	619.539
G	22979.285	-12.000	619.464	619.478
PIER2	22989.285	-12.000	619.414	619.414
H	22999.285	-12.000	619.365	619.375
J	23009.285	-12.000	619.316	619.339
K	23019.285	-12.000	619.267	619.287
CLEABT	23029.285	-12.000	619.221	619.221

SCREED INFORMATION FOR BEAM OR GIRDER = SGUTTR

LINE	STATION	OFFSET	THEORETICAL GRADE ELEVATION	ELEVATION ADJUSTED FOR DEAD LOAD DEFLECTION
CLWABT	22898.213	-16.000	619.770	619.770
A	22908.213	-16.000	619.728	619.748
B	22918.213	-16.000	619.682	619.706
C	22928.213	-16.000	619.633	619.644
PIER1	22938.213	-16.000	619.584	619.584
D	22948.213	-16.000	619.534	619.548
E	22958.213	-16.000	619.485	619.511
F	22968.213	-16.000	619.435	619.461
G	22978.213	-16.000	619.386	619.400
PIER2	22988.213	-16.000	619.337	619.337
H	22998.213	-16.000	619.287	619.298
J	23008.213	-16.000	619.238	619.261
K	23018.213	-16.000	619.189	619.209
CLEABT	23028.213	-16.000	619.143	619.143

DECK ELEVATIONS

REVISIONS		MOLINE ROAD OVER UNNAMED TRIBUTARY TO ROCK RIVER		DRAWN BY DATE R King 8/04 CHECKED BY DATE CMV 8/04 DESIGNED BY DATE CWC 8/04 BOOK NUMBER
1		FAS ROUTE 1197 SECTION 105BR-2		PROJECT NO. SN 098-0110
2		STA 229+67.50 WHITESIDE COUNTY		PROJECT NO. 4858-3
3		HOMER L. CHASTAIN & ASSOCIATES, LLP CONSULTING ENGINEERS 184-001397		SHEET NO.