


F.A.S. RTE	SECTION	COUNTY	TOTAL SHEETS	SHEET NO.
1197	105 BR-2	WHITESIDE	59	48
STA. 224+00.00		TO STA. 227+00.00		
FED. ROAD DIST. NO.		ILLINOIS FED. AID PROJECT		
CONTRACT 64421				

DATE	
BY	
ORIGINAL SURVEY	
REVISION	
DATE	
BY	
NO. CHECKED	

DATE	
BY	
ORIGINAL SURVEY	
REVISION	
DATE	
BY	
NO. CHECKED	

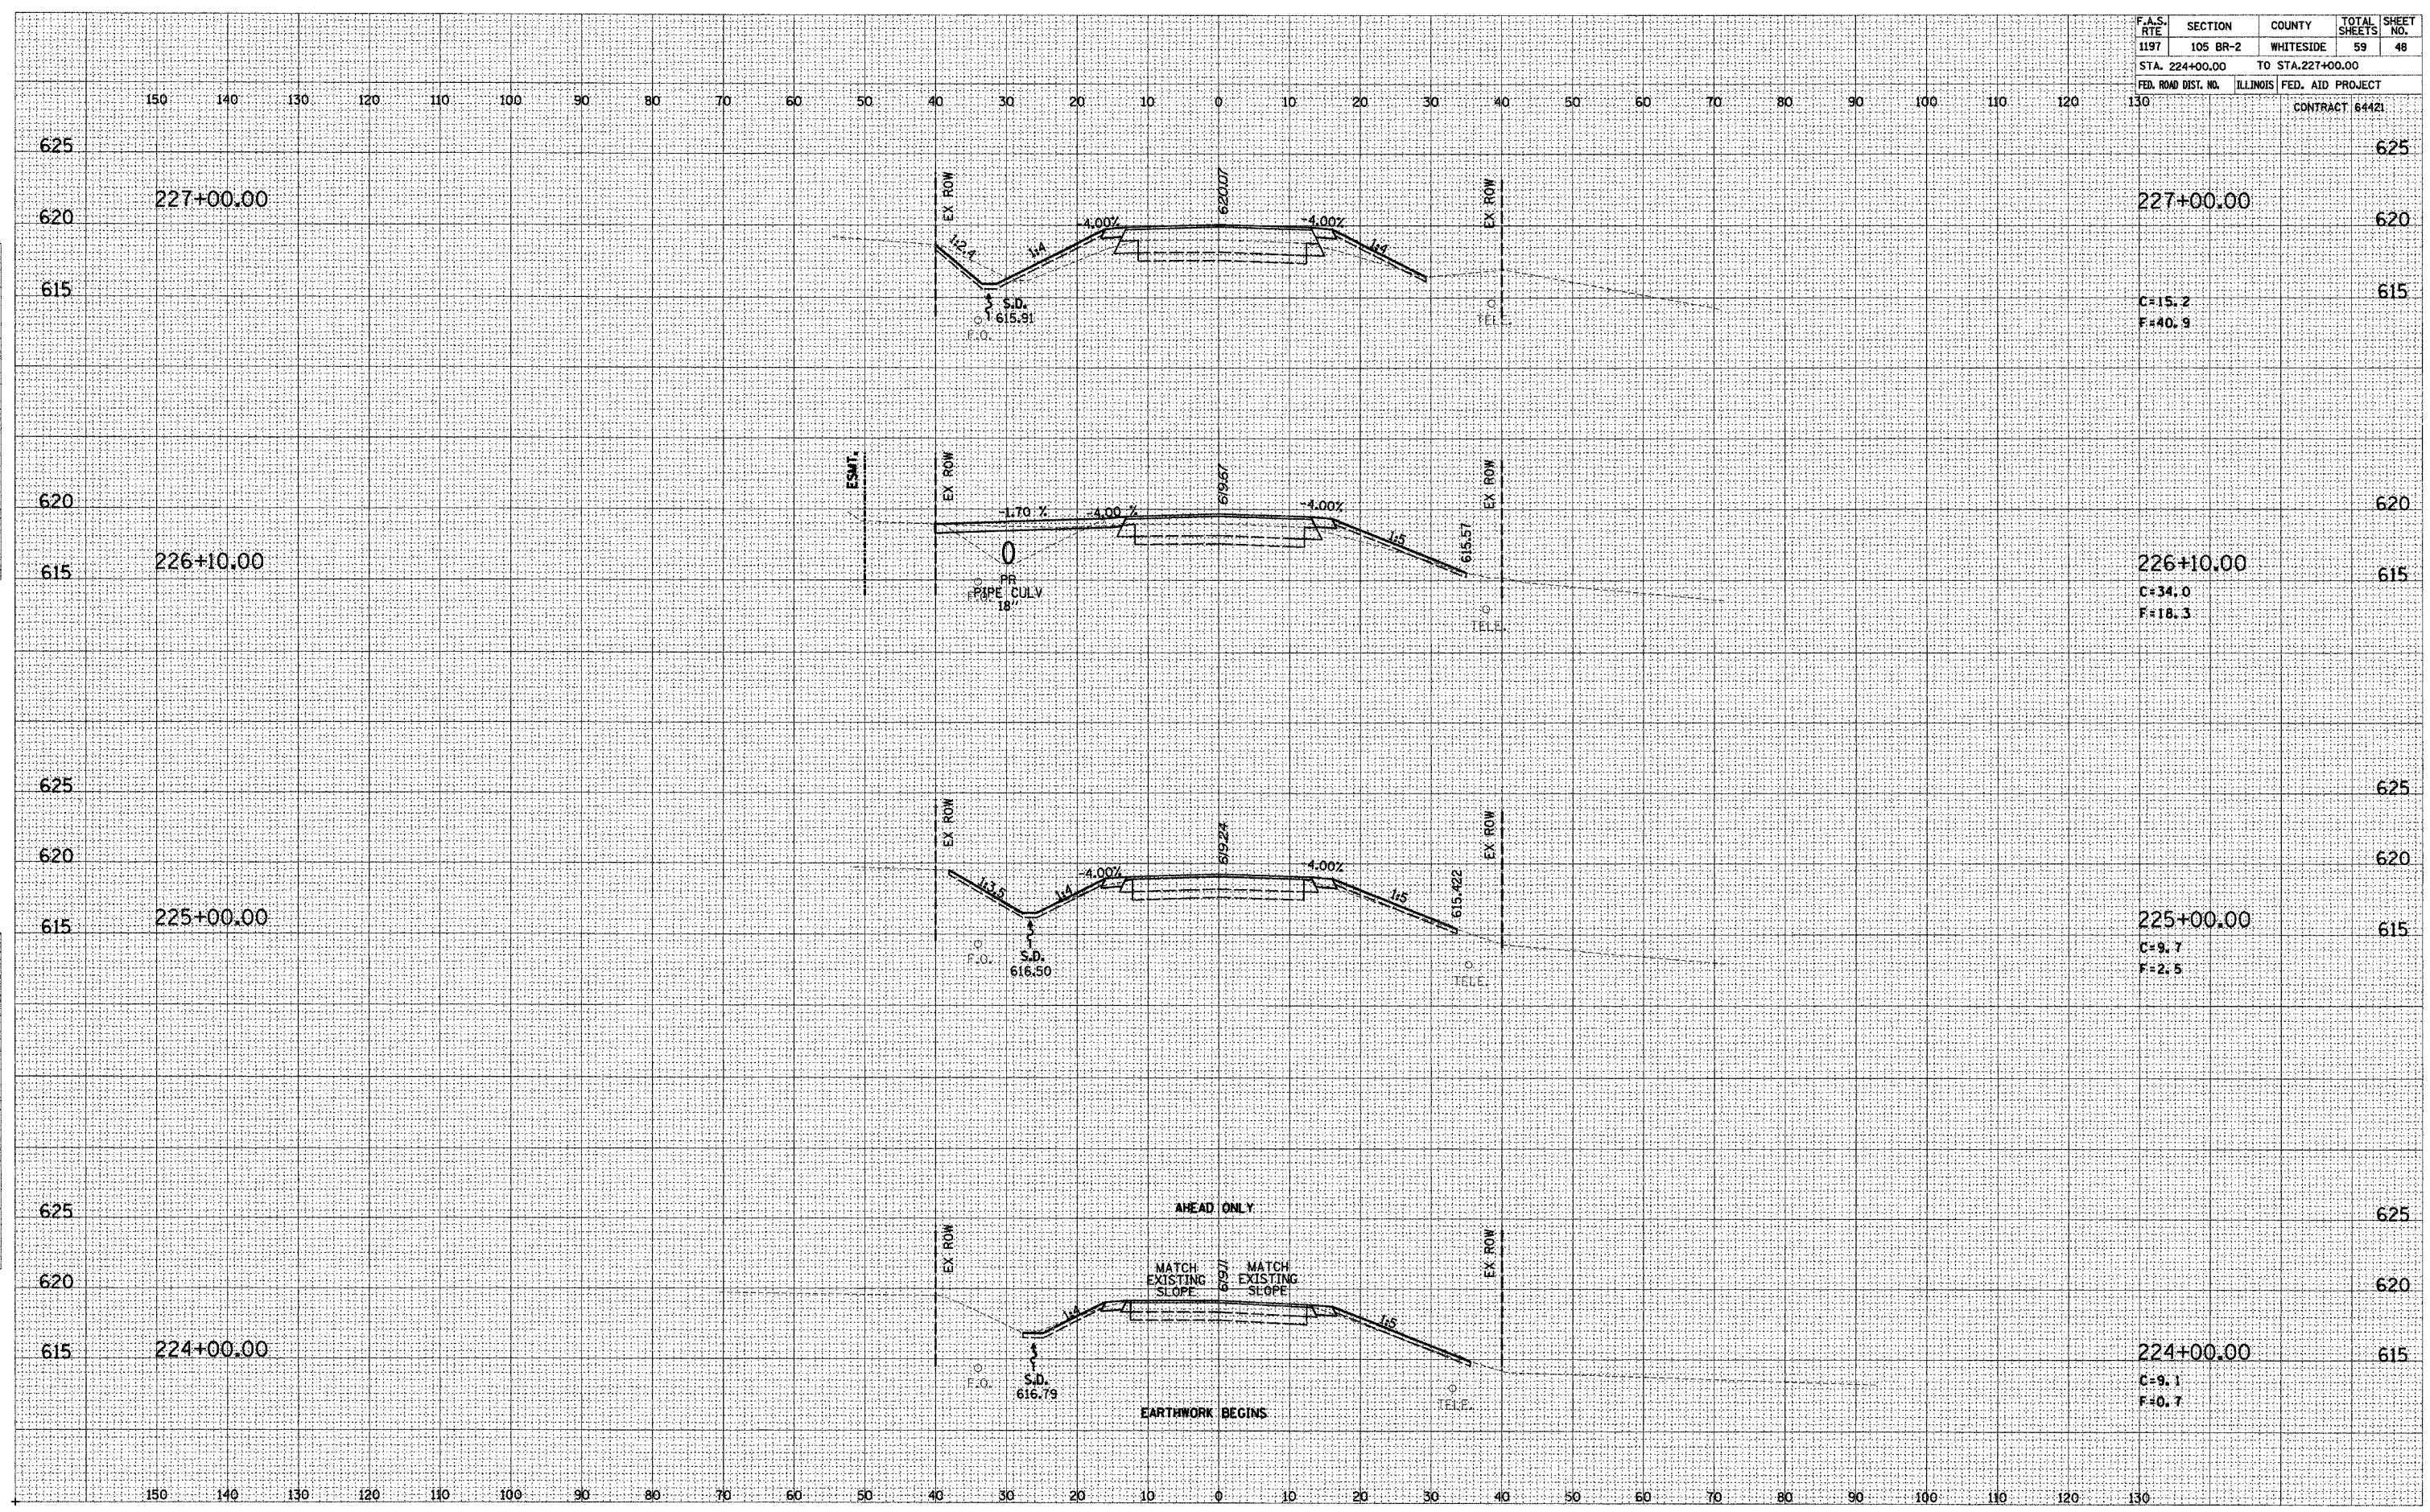

PLOT DATE: 11/5/2004 10:57:11 AM D05499AXM1.DGN

MOLINE ROAD STA 224+00.00 TO STA 227+00.00