


F.A.S. RTE	SECTION	COUNTY	TOTAL SHEETS	SHEET NO.
1197	105 BR-2	WHITESIDE	59	50
STA. 228+29.19 TO STA. 228+65.50				
FED. ROAD DIST. NO. ILLINOIS FED. AID PROJECT				
			CONTRACT 64421	

DATE	
BY	
DESIGNED	
PLOTTED	
TEMPLATE	
AREAS	
CHECKED	
NO.	

DATE	
BY	
DESIGNED	
PLOTTED	
TEMPLATE	
AREAS	
CHECKED	
NO.	

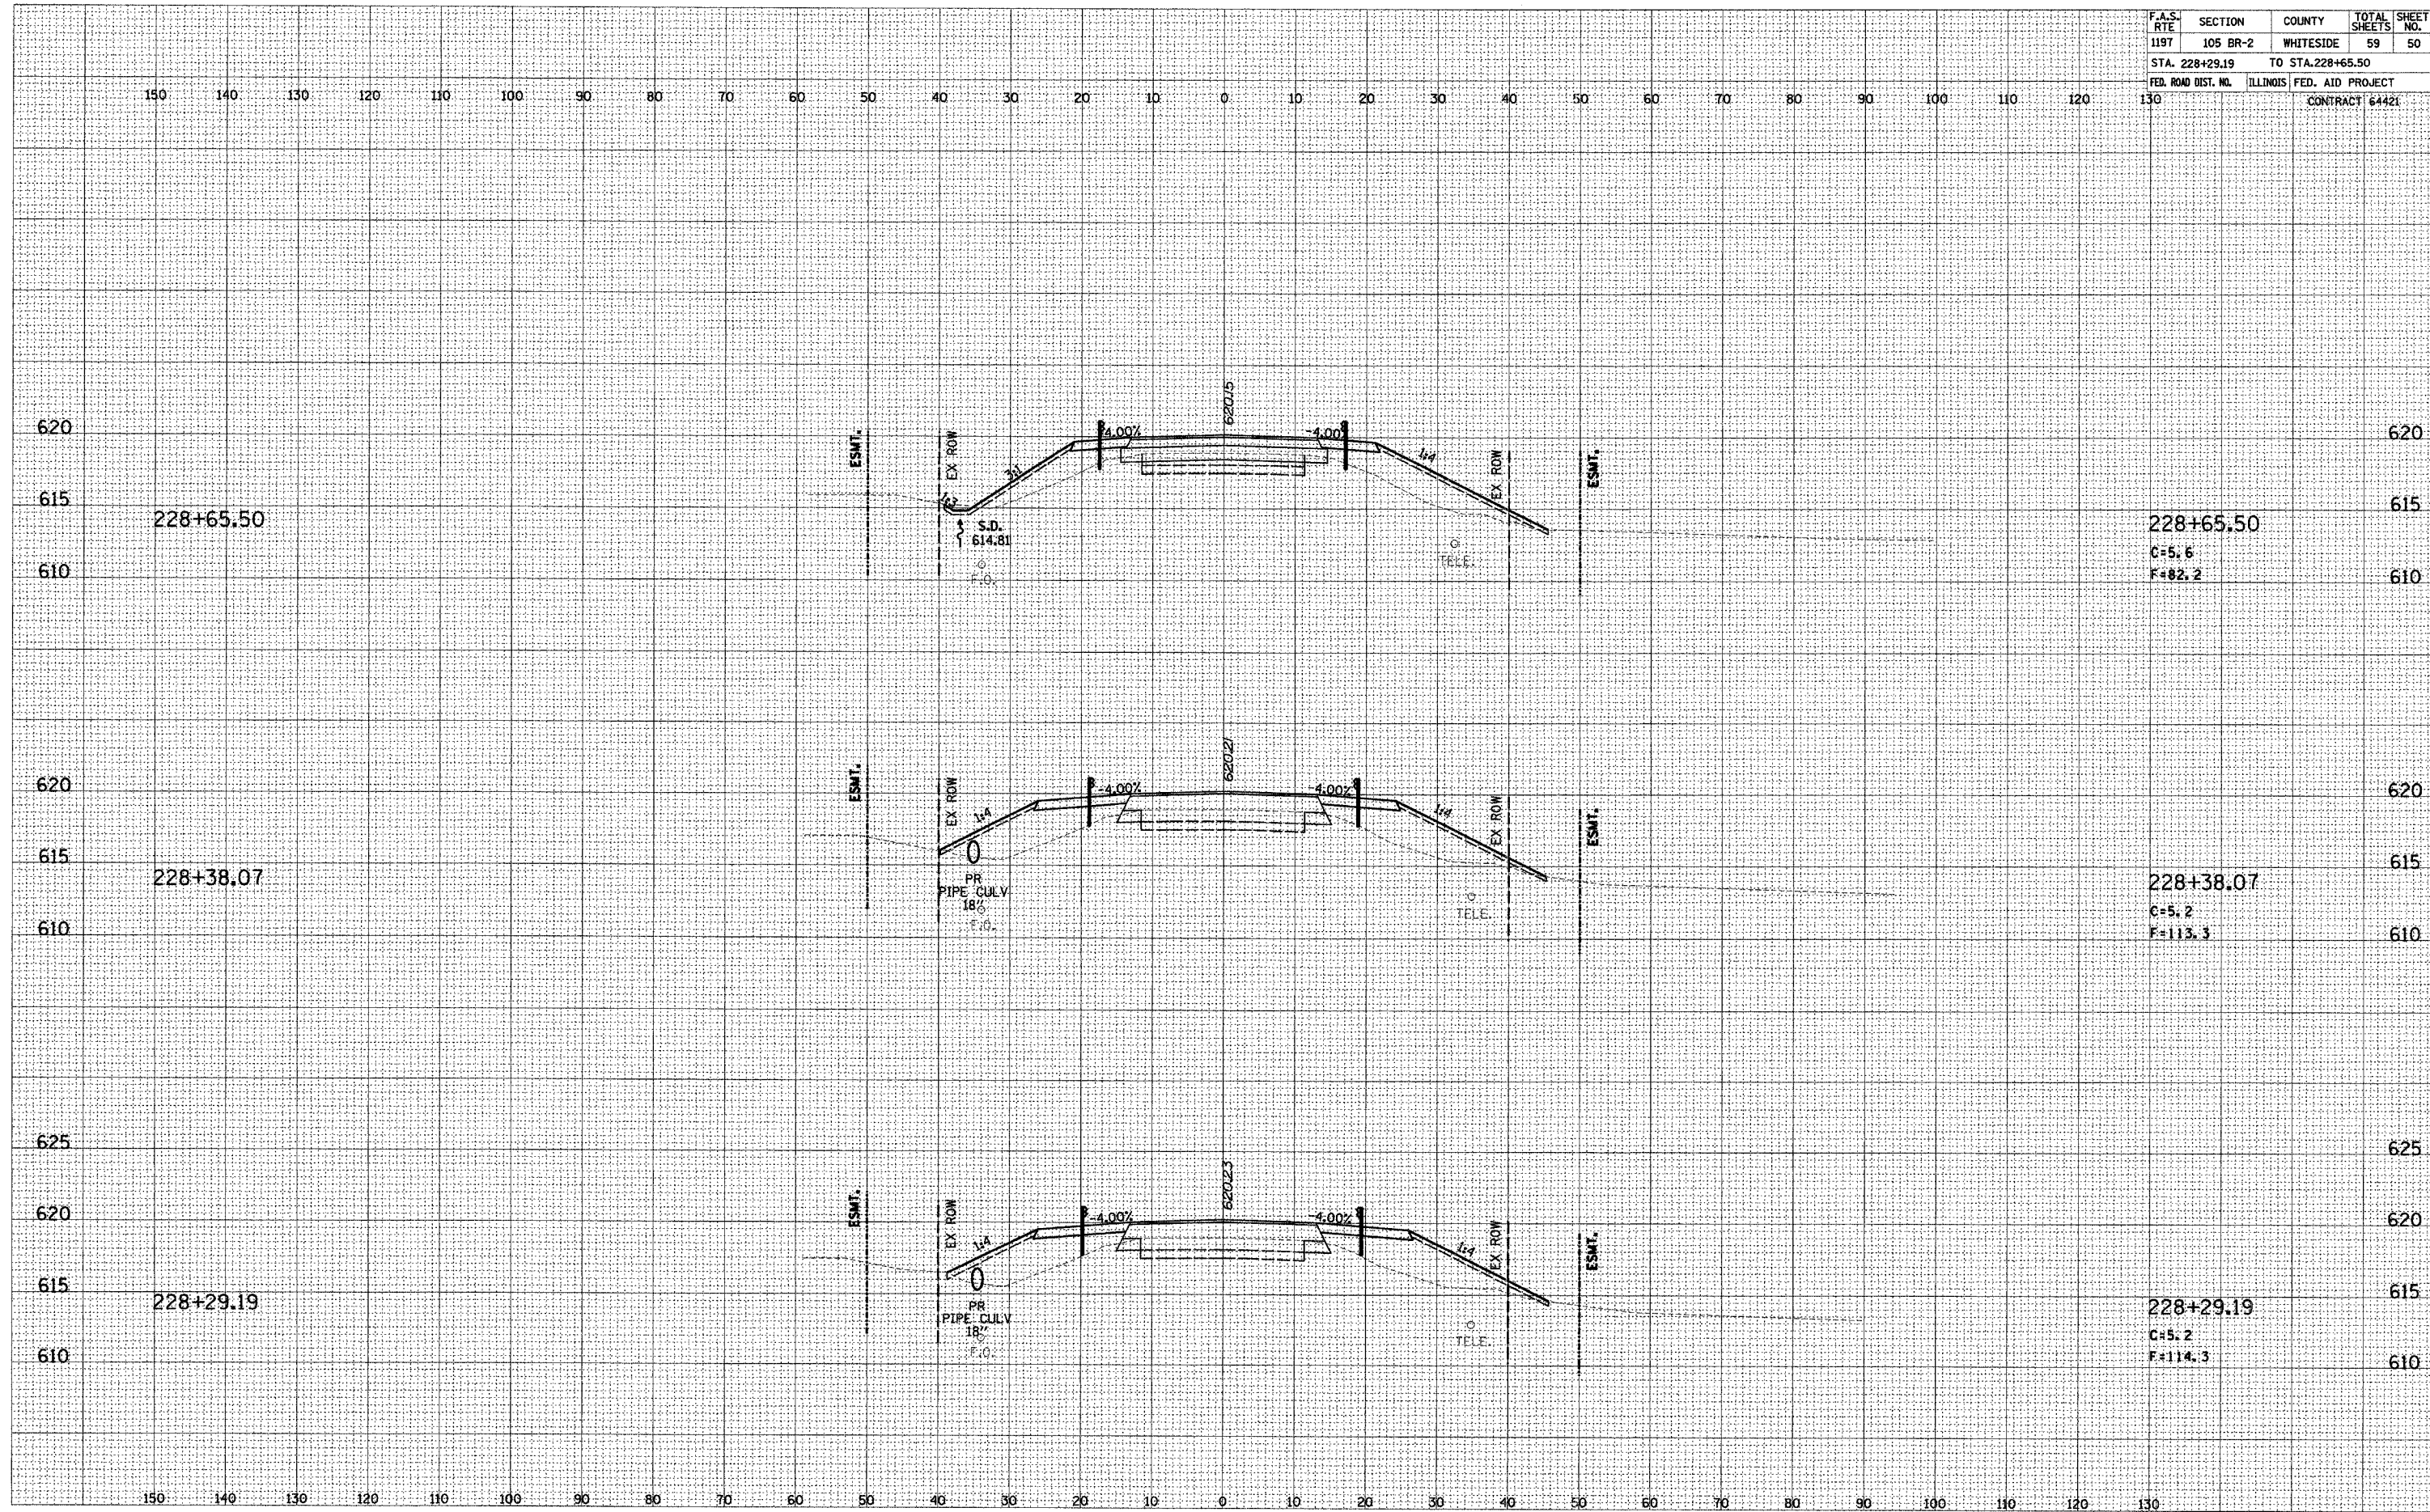

PLOT DATE: 11/5/2004 10:57:30 AM D05499AXM1.DGN

MOLINE ROAD STA 228+29.19 TO STA 228+65.50