






F.A.P. RTE.	SECTION	COUNTY	TOTAL SHEETS	SHEET NO.
595	1-3-K	ROCK ISLAND	476	79
STA.		TO STA.		
FED. ROAD DIST. NO.		ILLINOIS	FED. AID PROJECT	

LEGEND

-  NEW CONSTRUCTION
-  BARRICADE OR DRUM WITH STEADY BURNING LIGHT
-  TRAFFIC FLOW ARROW

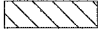

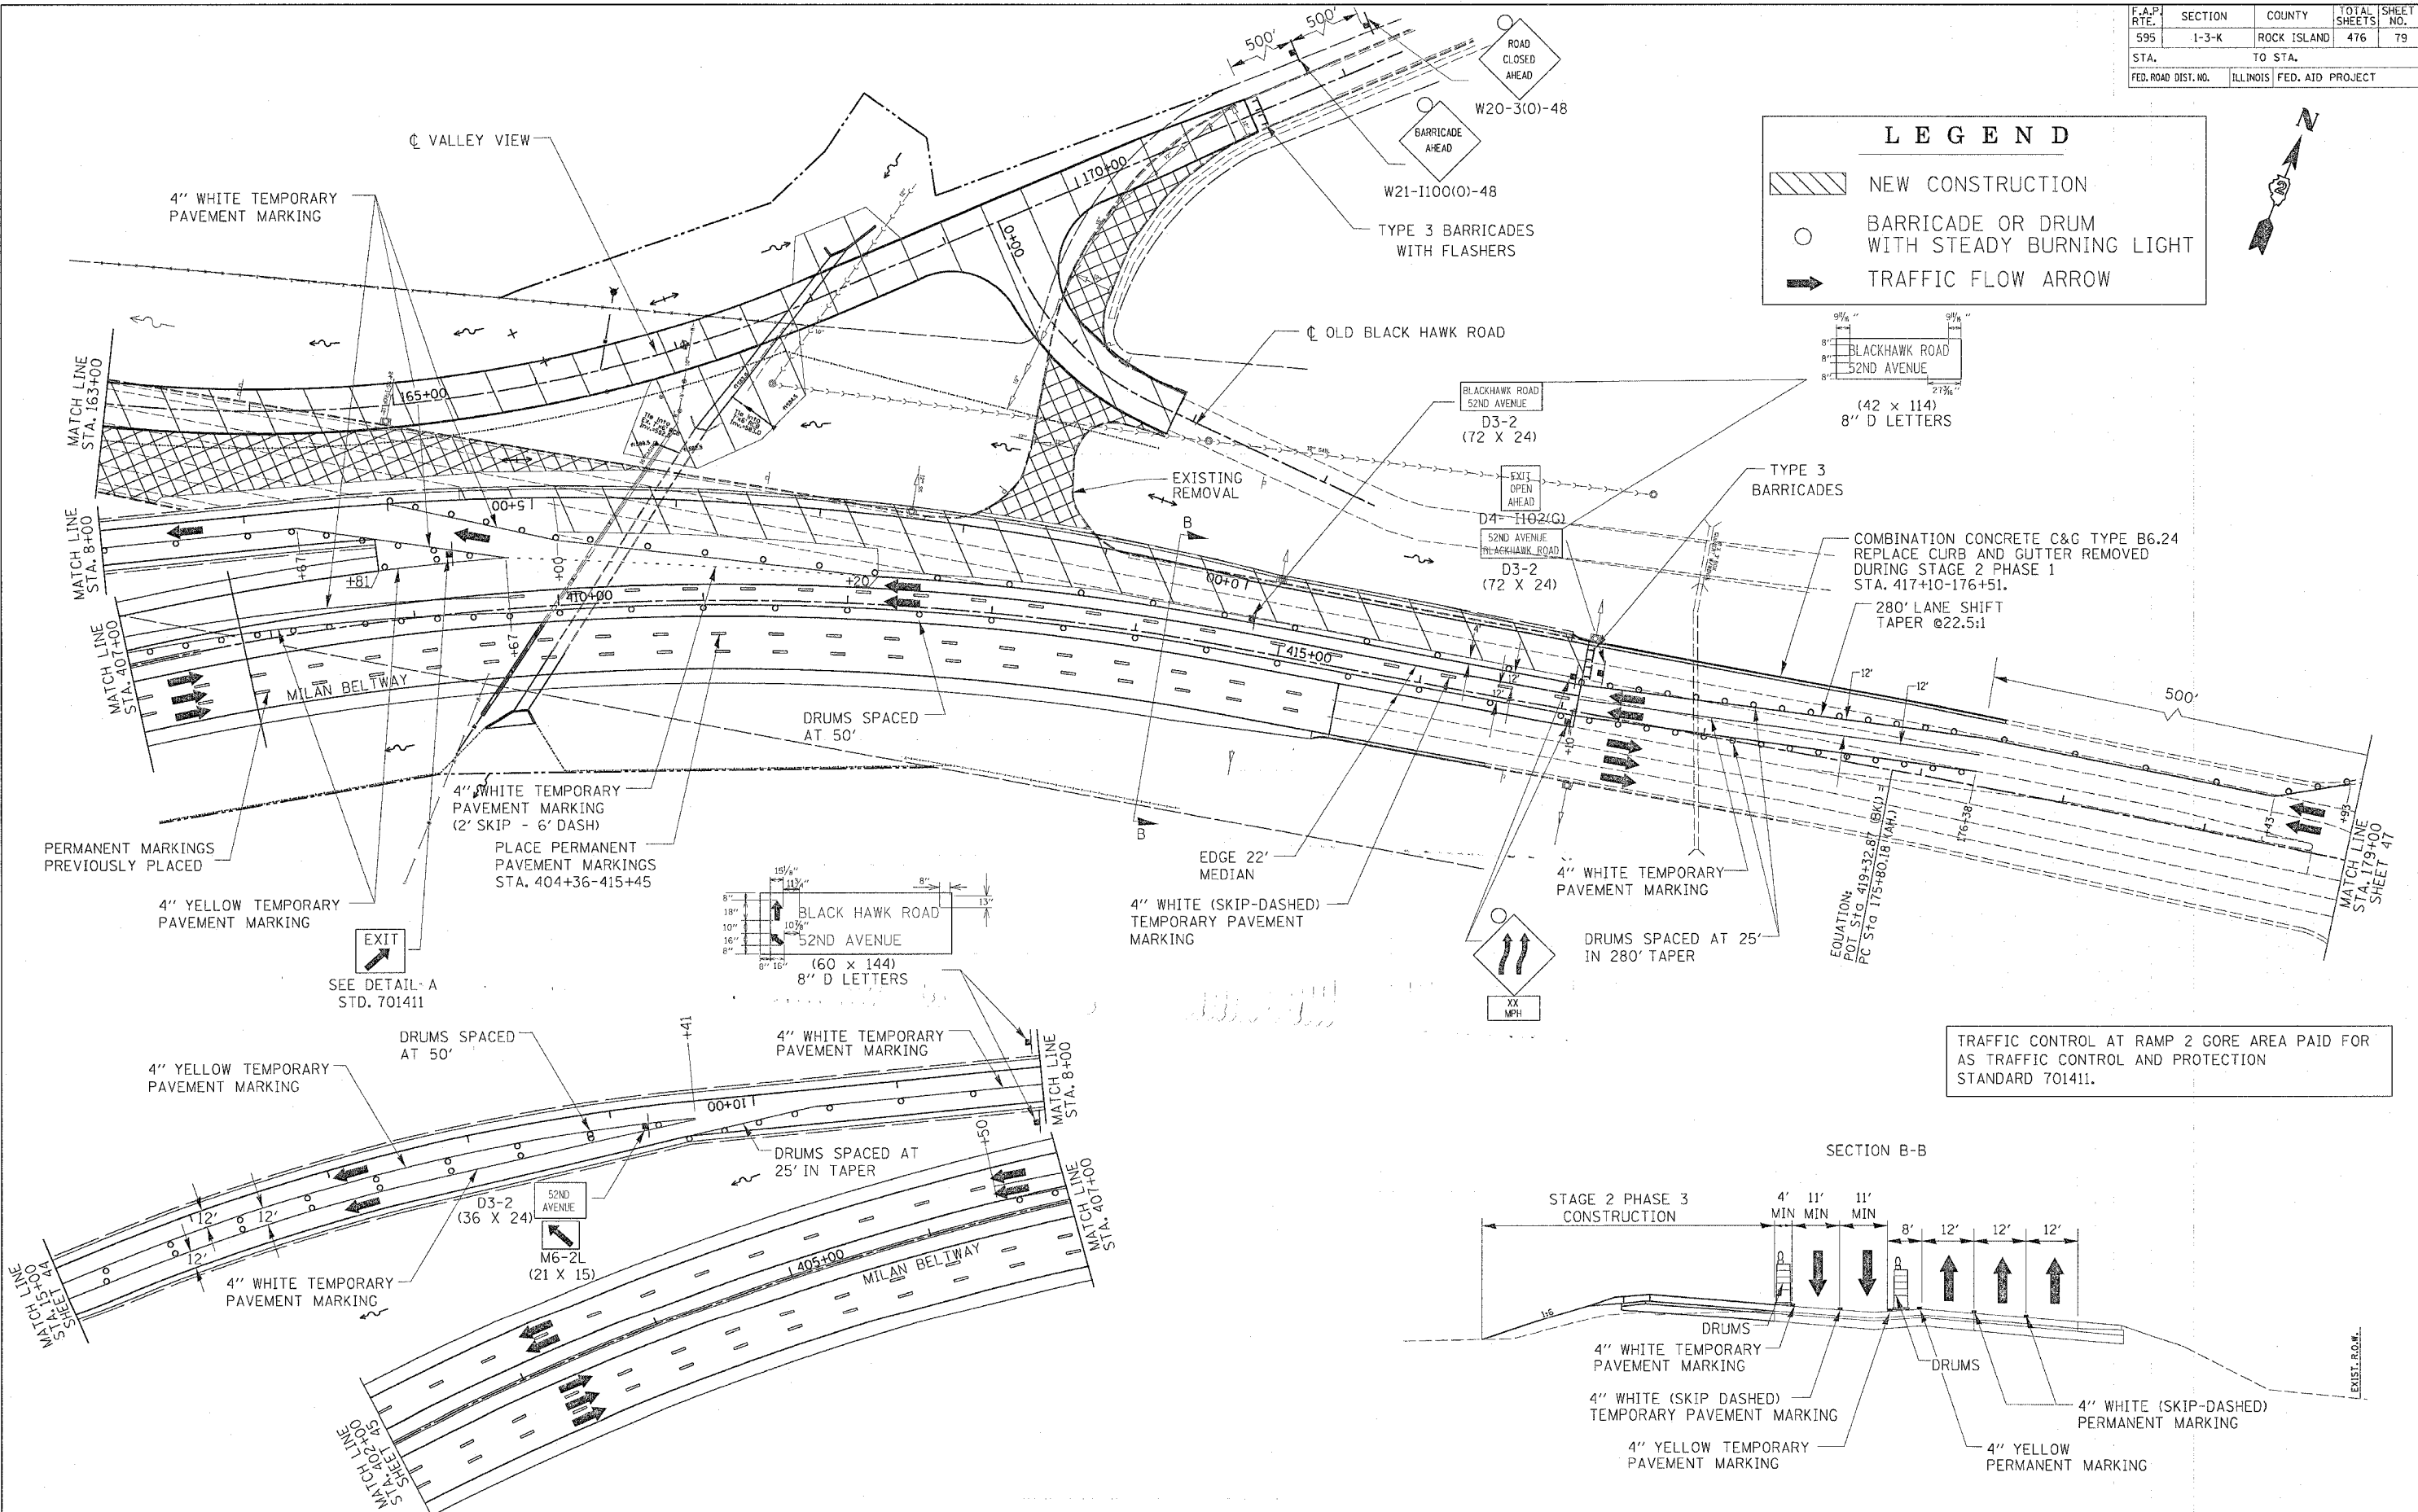TRAFFIC CONTROL AT RAMP 2 GORE AREA PAID FOR AS TRAFFIC CONTROL AND PROTECTION STANDARD 701411.

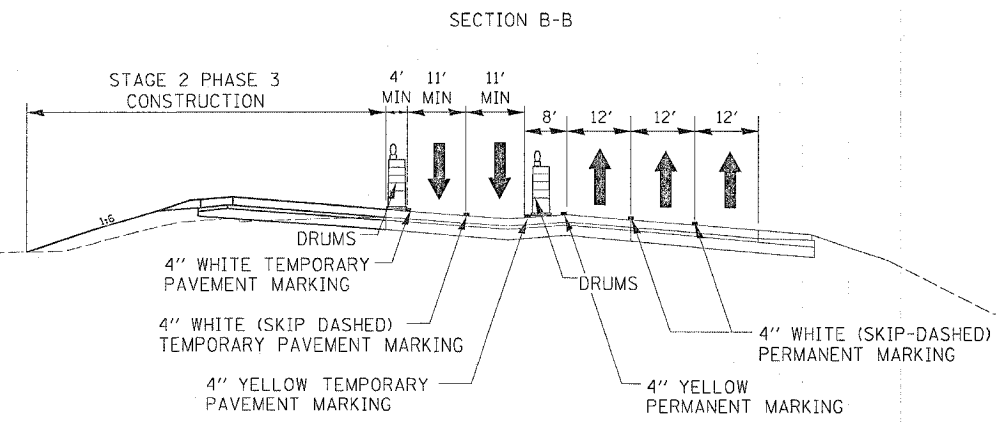

STAGE 2 BLACKHAWK ROAD/JOHN DEERE EXPRESSWAY PHASE 3 CONSTRUCTION PLAN