

F.A.P. RTE.	SECTION	COUNTY	TOTAL SHEETS	SHEET NO.
595	1-3-K	ROCK ISLAND	476	103
STA. 392+80		TO STA. 405+60		
FED. ROAD DIST. NO.		ILLINOIS	FED. AID PROJECT	


PLAN

REVISION	BY	DATE

NOTE BOOK NO. _____

ALIGNED CHECKED _____

FILE NAME _____

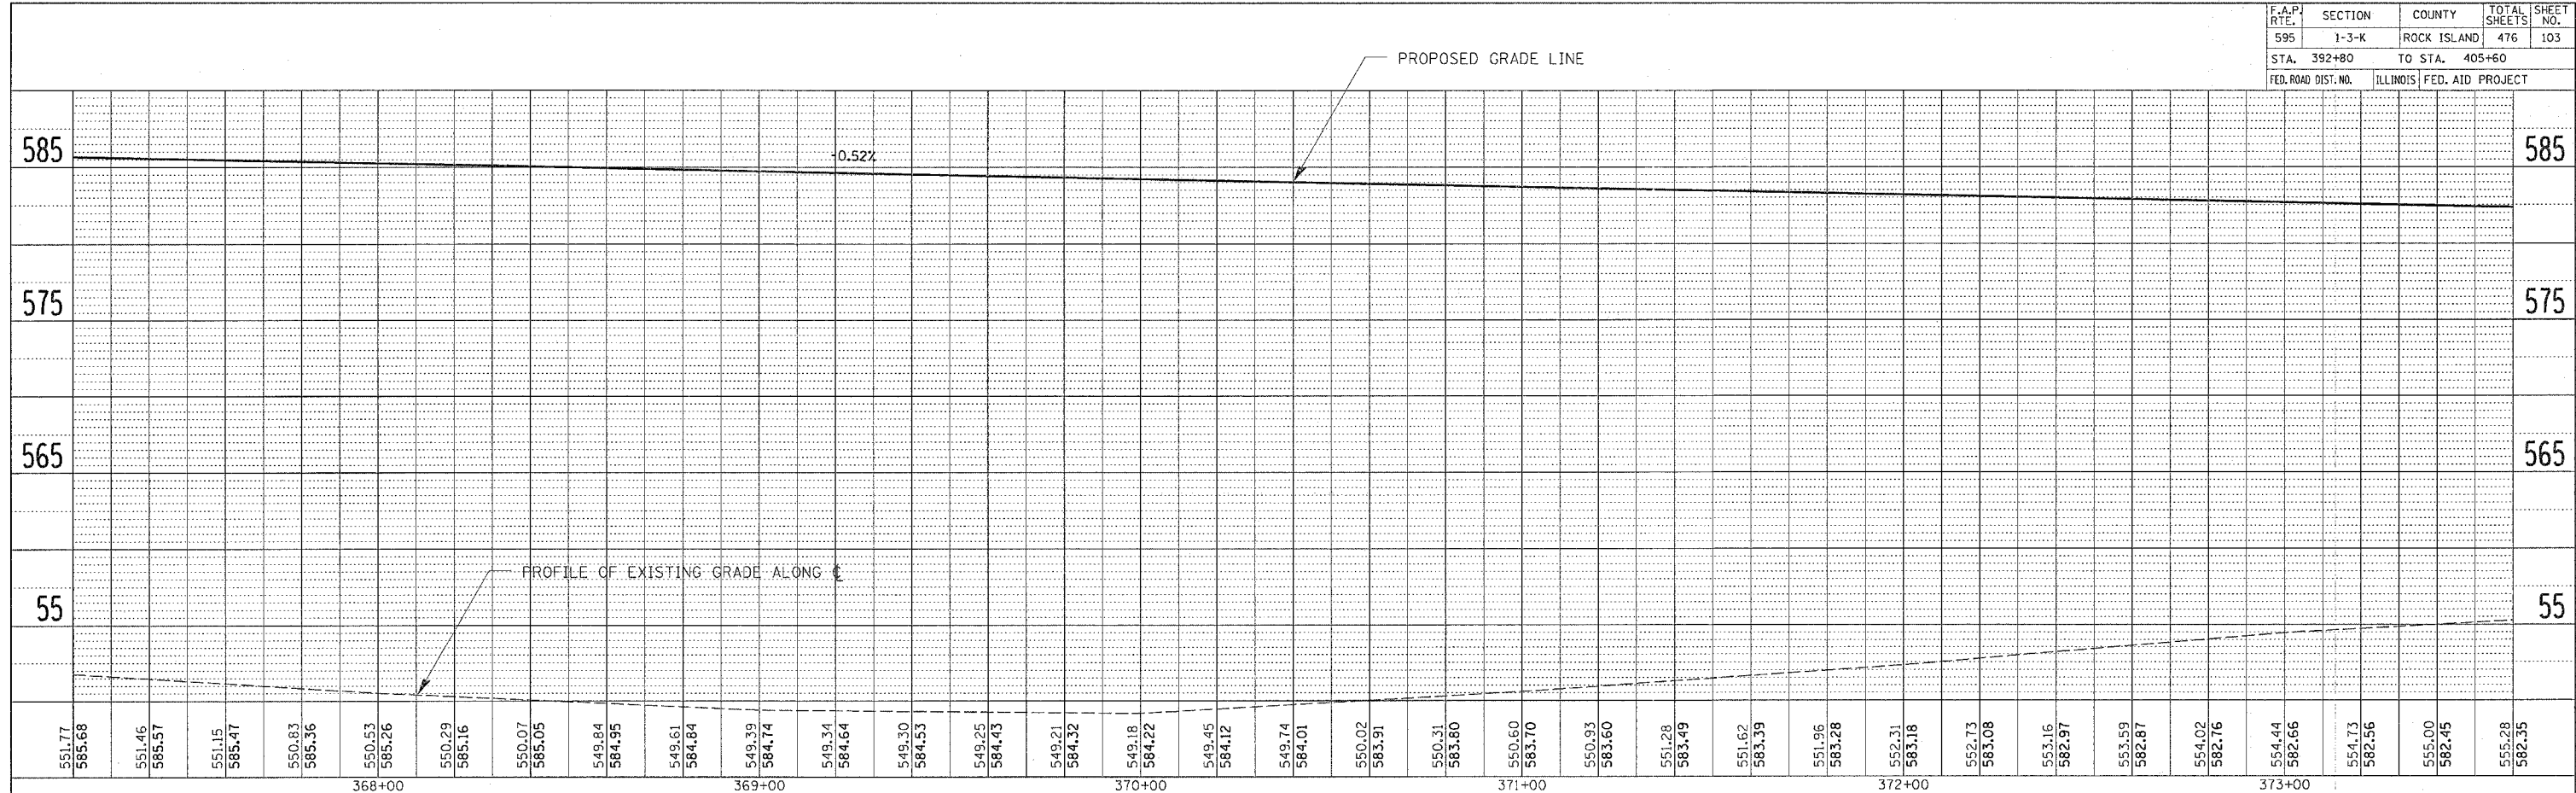

PROFILE

REVISION	BY	DATE

NOTE BOOK NO. _____

GRADES CHECKED _____

STRUCTURE NOTATIONS OK'D _____

