



F.A.P. RTE.	SECTION	COUNTY	TOTAL SHEETS	SHEET NO.
595	1-3-K	ROCK ISLAND	476	113
STA. 1146+00		TO STA. 1149+80		
FED. ROAD DIST. NO.		ILLINOIS FED. AID PROJECT		

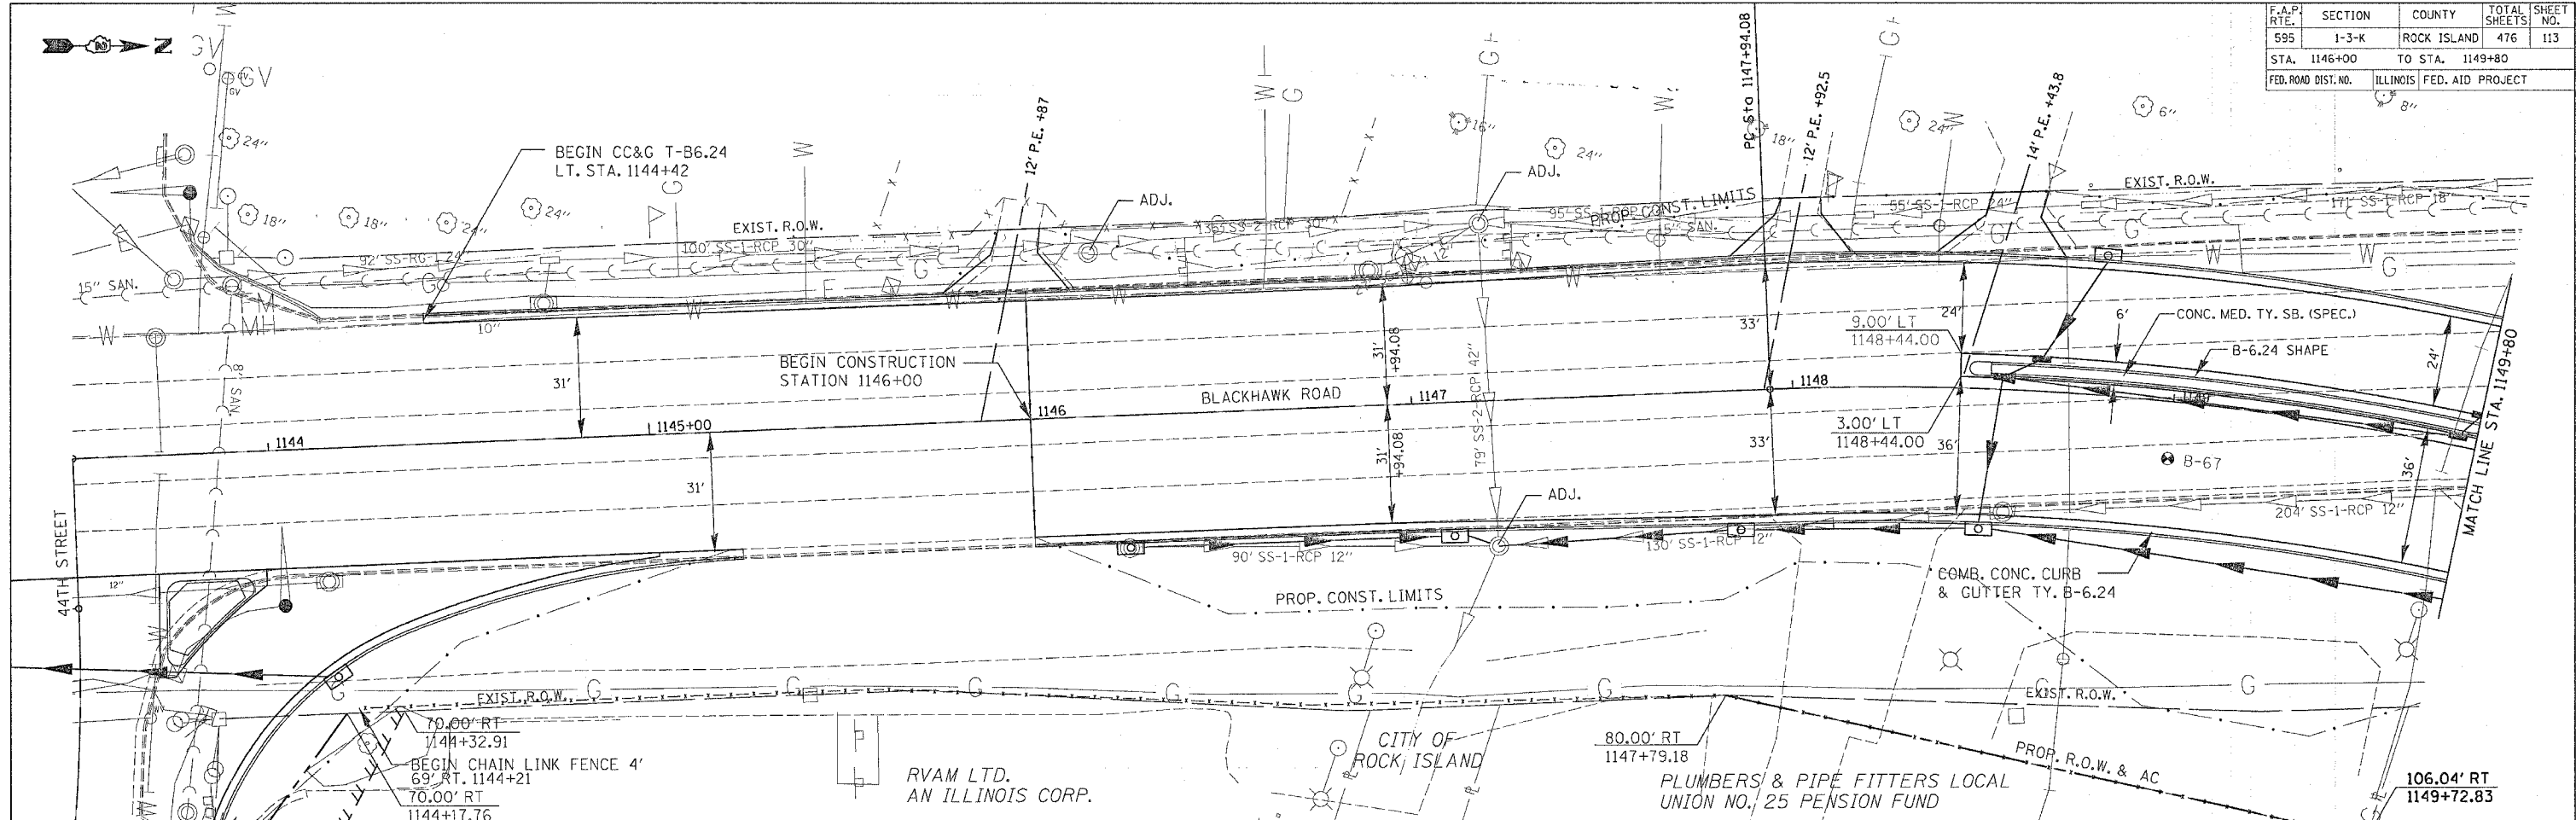

DATE	
BY	
REVIEWED	
PLANNED	
NOTE BOOK	
CHECKED	
CAD FILE NAME	
NO.	

DATE	
BY	
REVIEWED	
PLANNED	
NOTE BOOK	
CHECKED	
NOTATIONS CHG	
NO.	

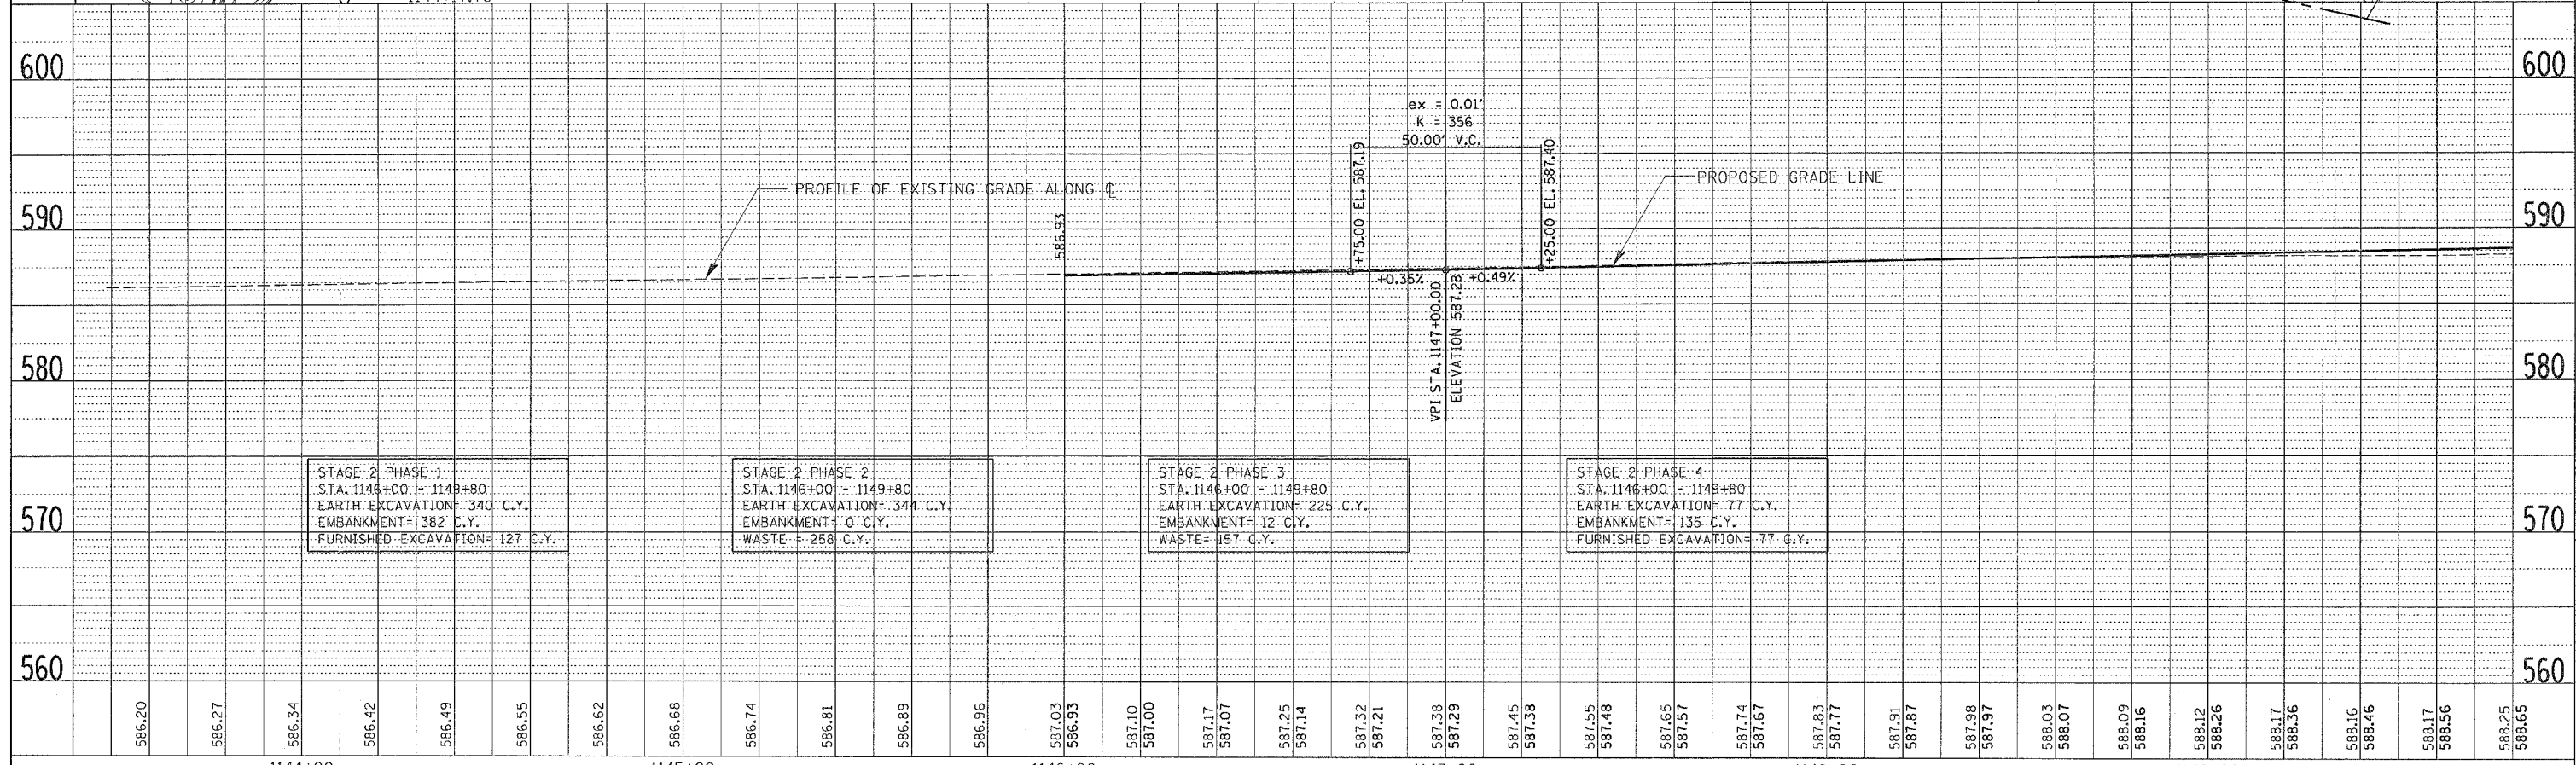

BLACKHAWK ROAD - STA. 1146+00 TO STA. 1149+80