
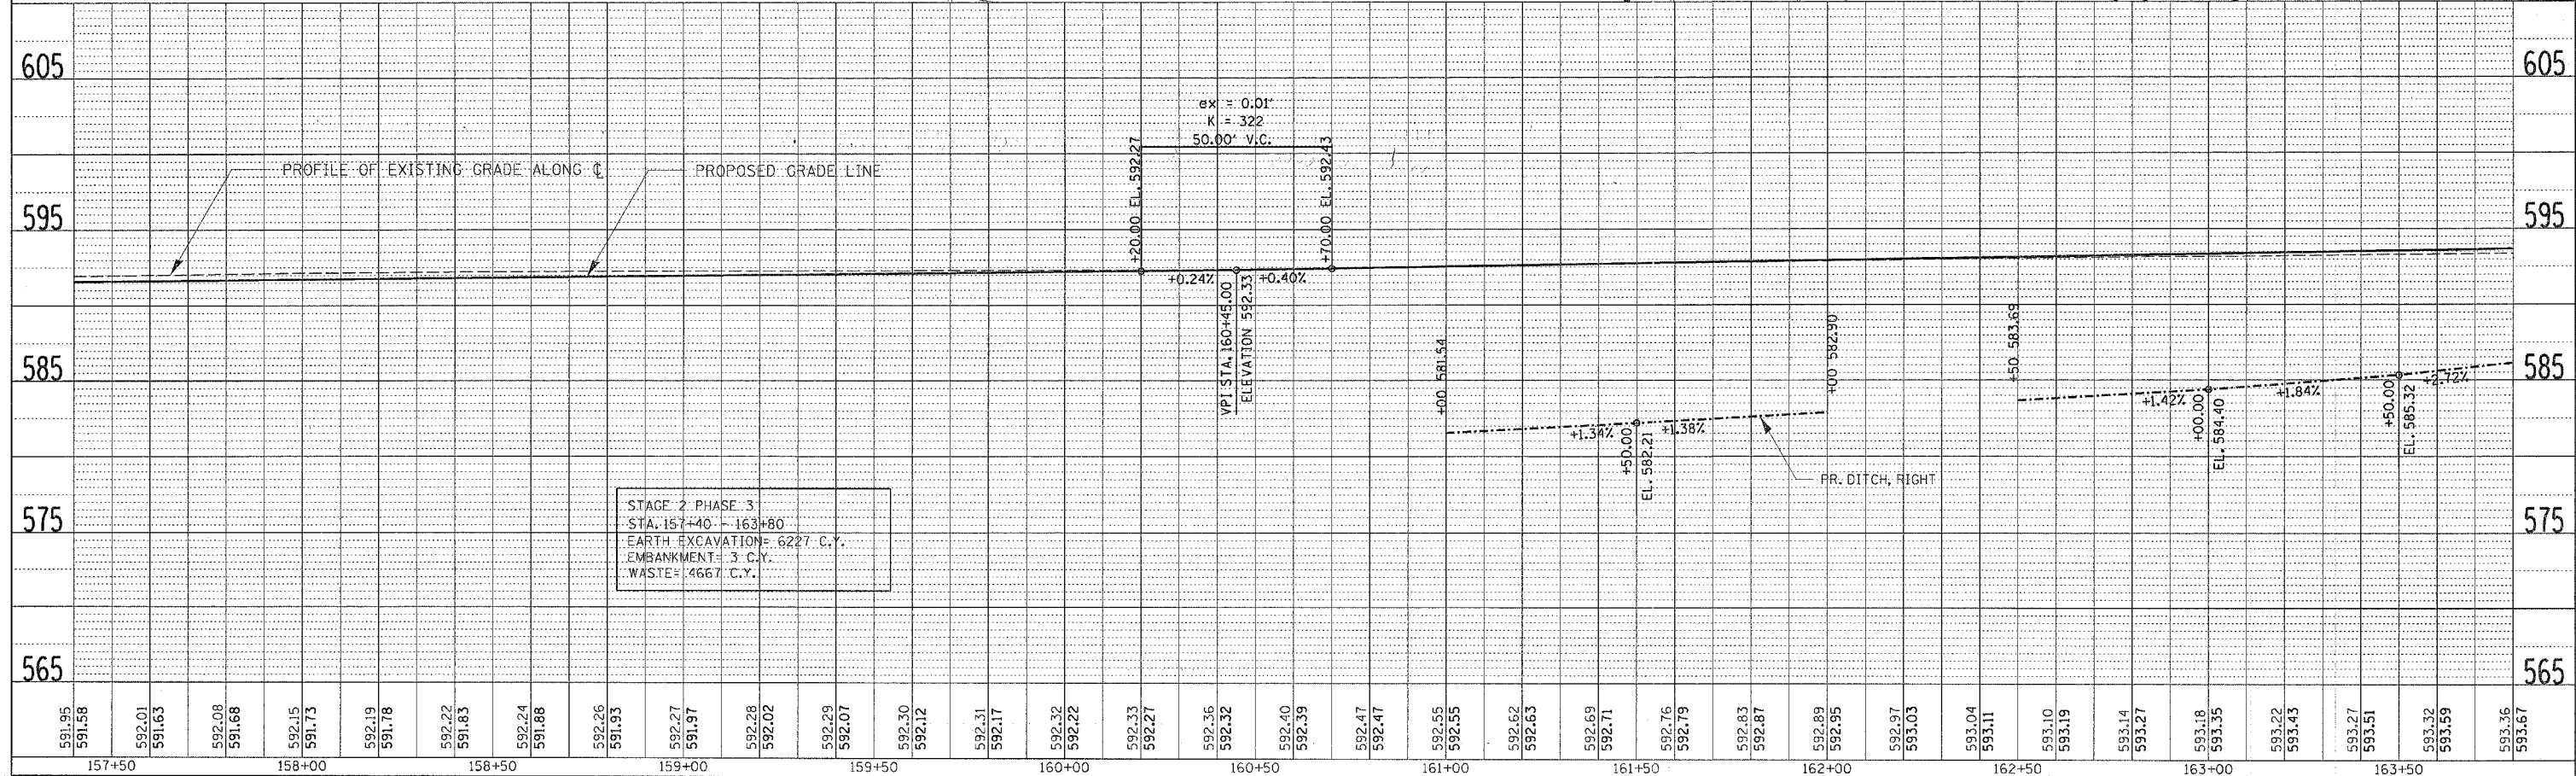


| | | | | |
|---------------------|---------|---------------------------|--------------|-----------|
| F.A.P. RTE. | SECTION | COUNTY | TOTAL SHEETS | SHEET NO. |
| 595 | 1-3-K | ROCK ISLAND | 476 | 136 |
| STA. | | TO STA. | | |
| FED. ROAD DIST. NO. | | ILLINOIS FED. AID PROJECT | | |

| | | |
|------|----------|---------|
| PLAN | DESIGNED | CHECKED |
| | BY | DATE |
| | | |

| | | |
|---------|----------|---------|
| PROFILE | DESIGNED | CHECKED |
| | BY | DATE |
| | | |

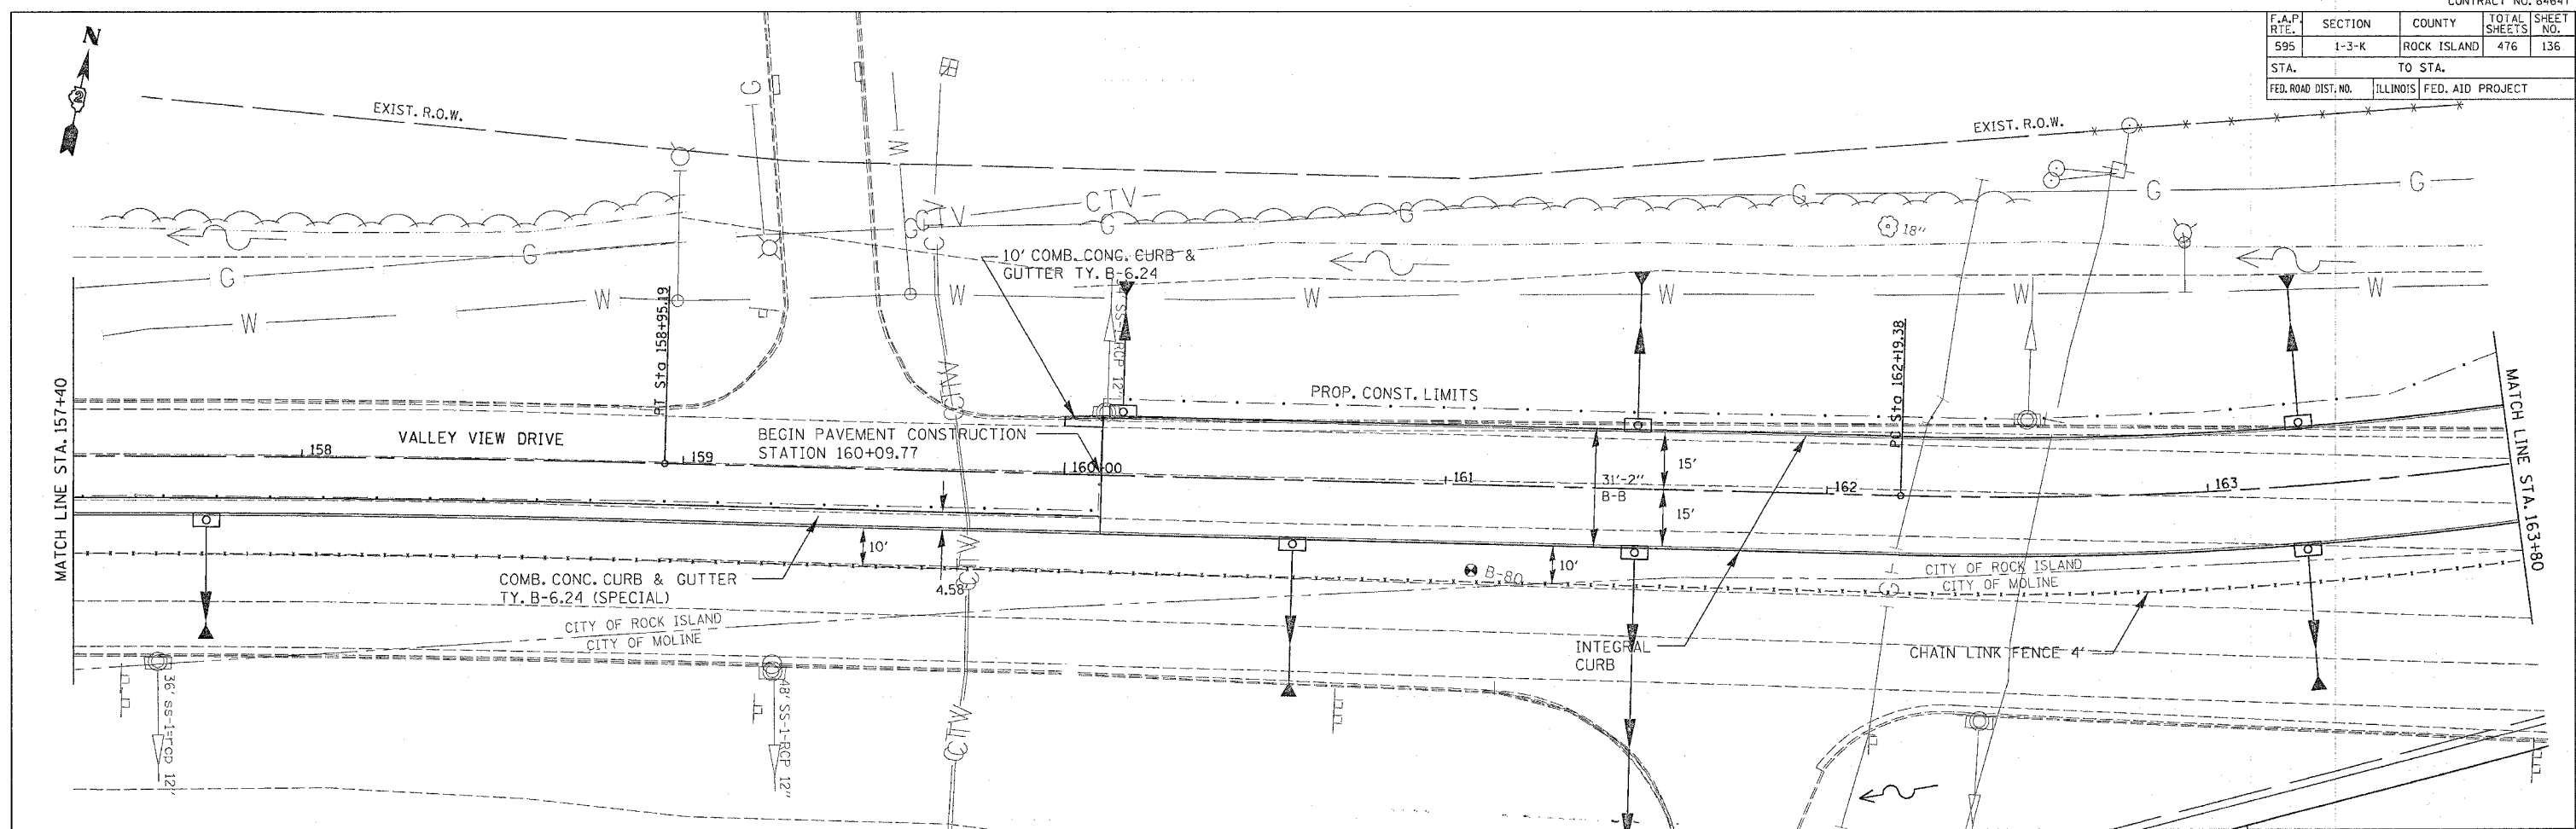

VALLEY VIEW DRIVE - STA. 157+40 TO STA. 163+80