



F.A.P. RTE.	SECTION	COUNTY	TOTAL SHEETS	SHEET NO.
595	1-3-K	ROCK ISLAND	476	154
STA. 380+00		TO STA. 392+80		
FED. ROAD DIST. NO.	ILLINOIS	FED. AID PROJECT		

DRAIN SURVEYED
 PLOTTED
 CHECKED
 BY: _____
 DATE: _____

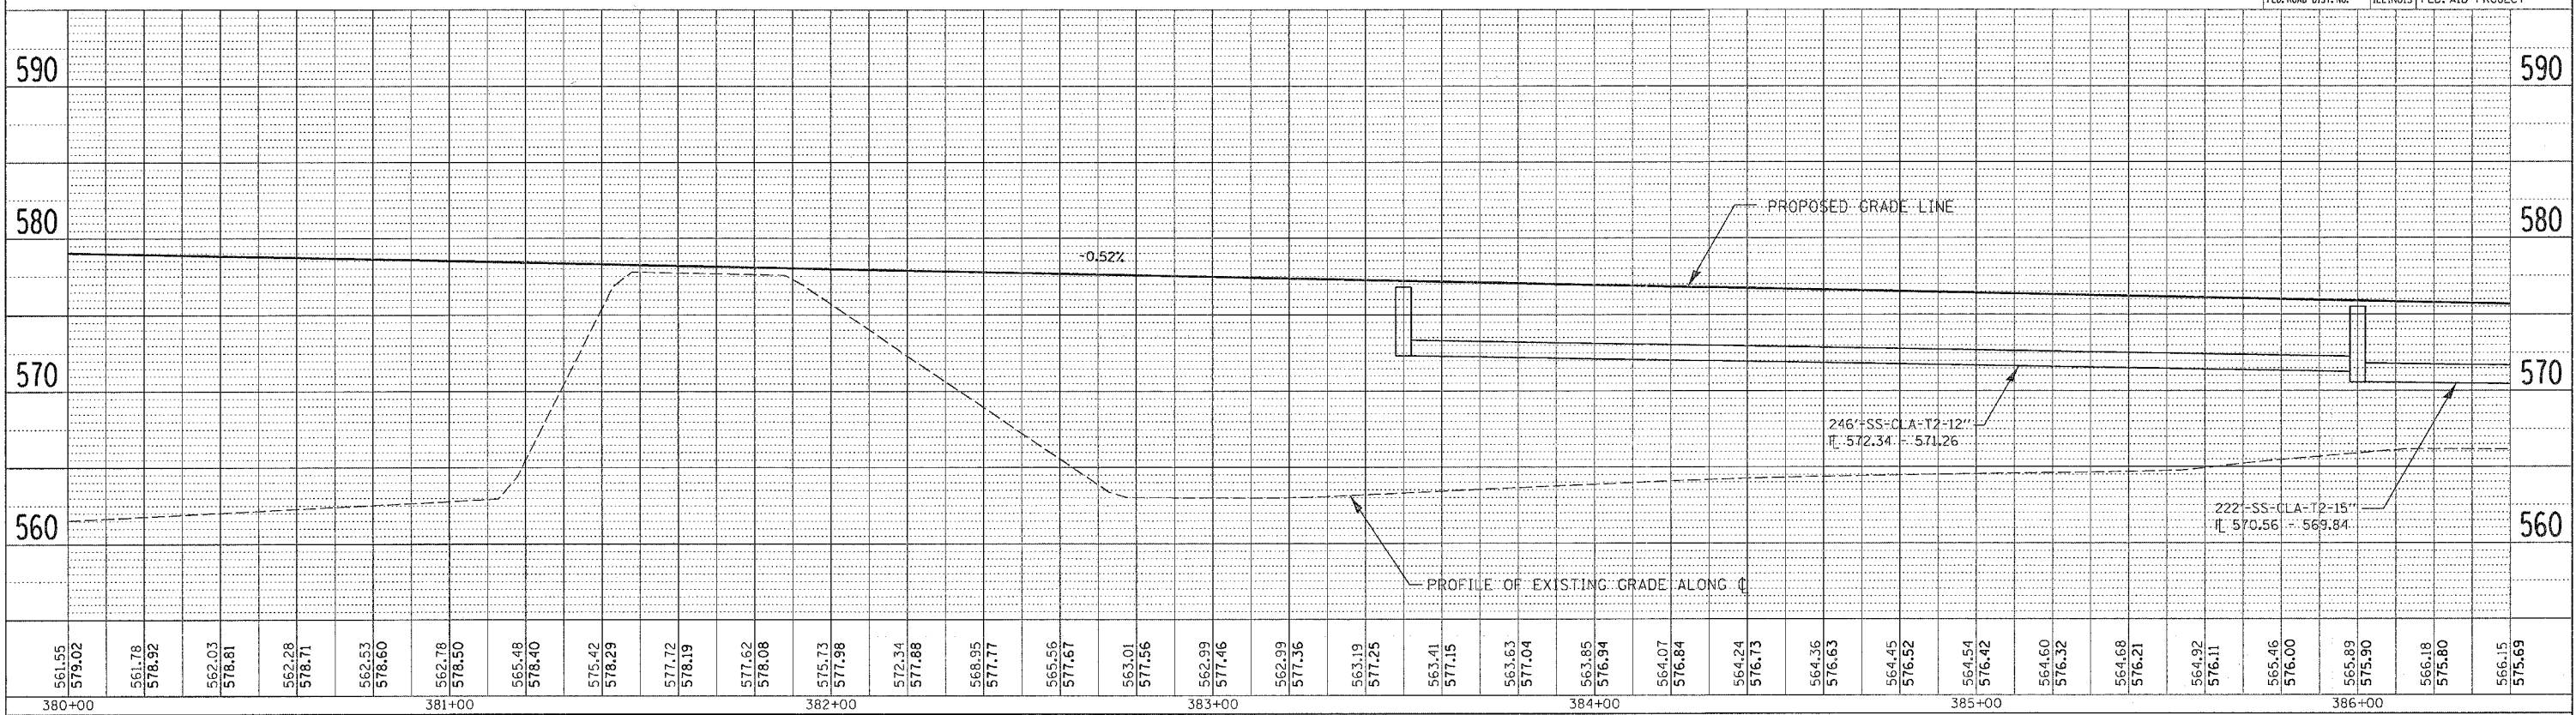

PROFILE SURVEYED
 PLOTTED
 CHECKED
 BY: _____
 DATE: _____

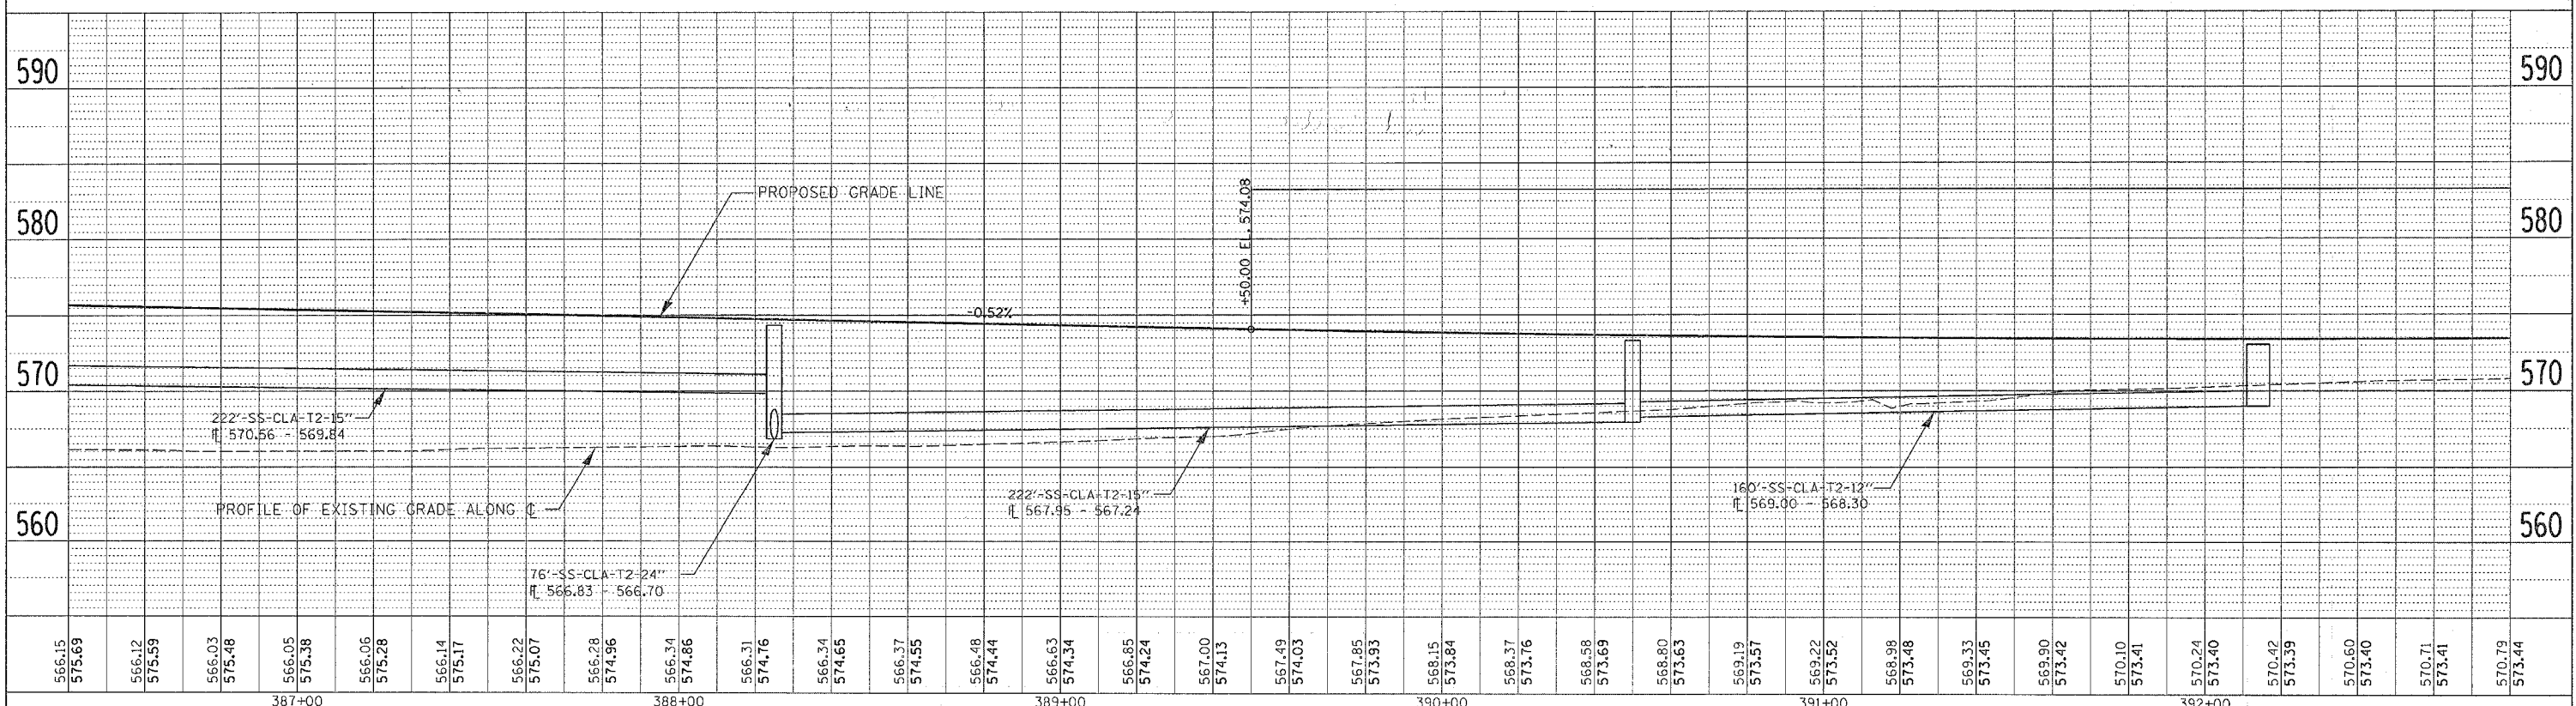

MILAN BELTWAY DRAINAGE DETAILS - STA. 380+00 TO 392+80