
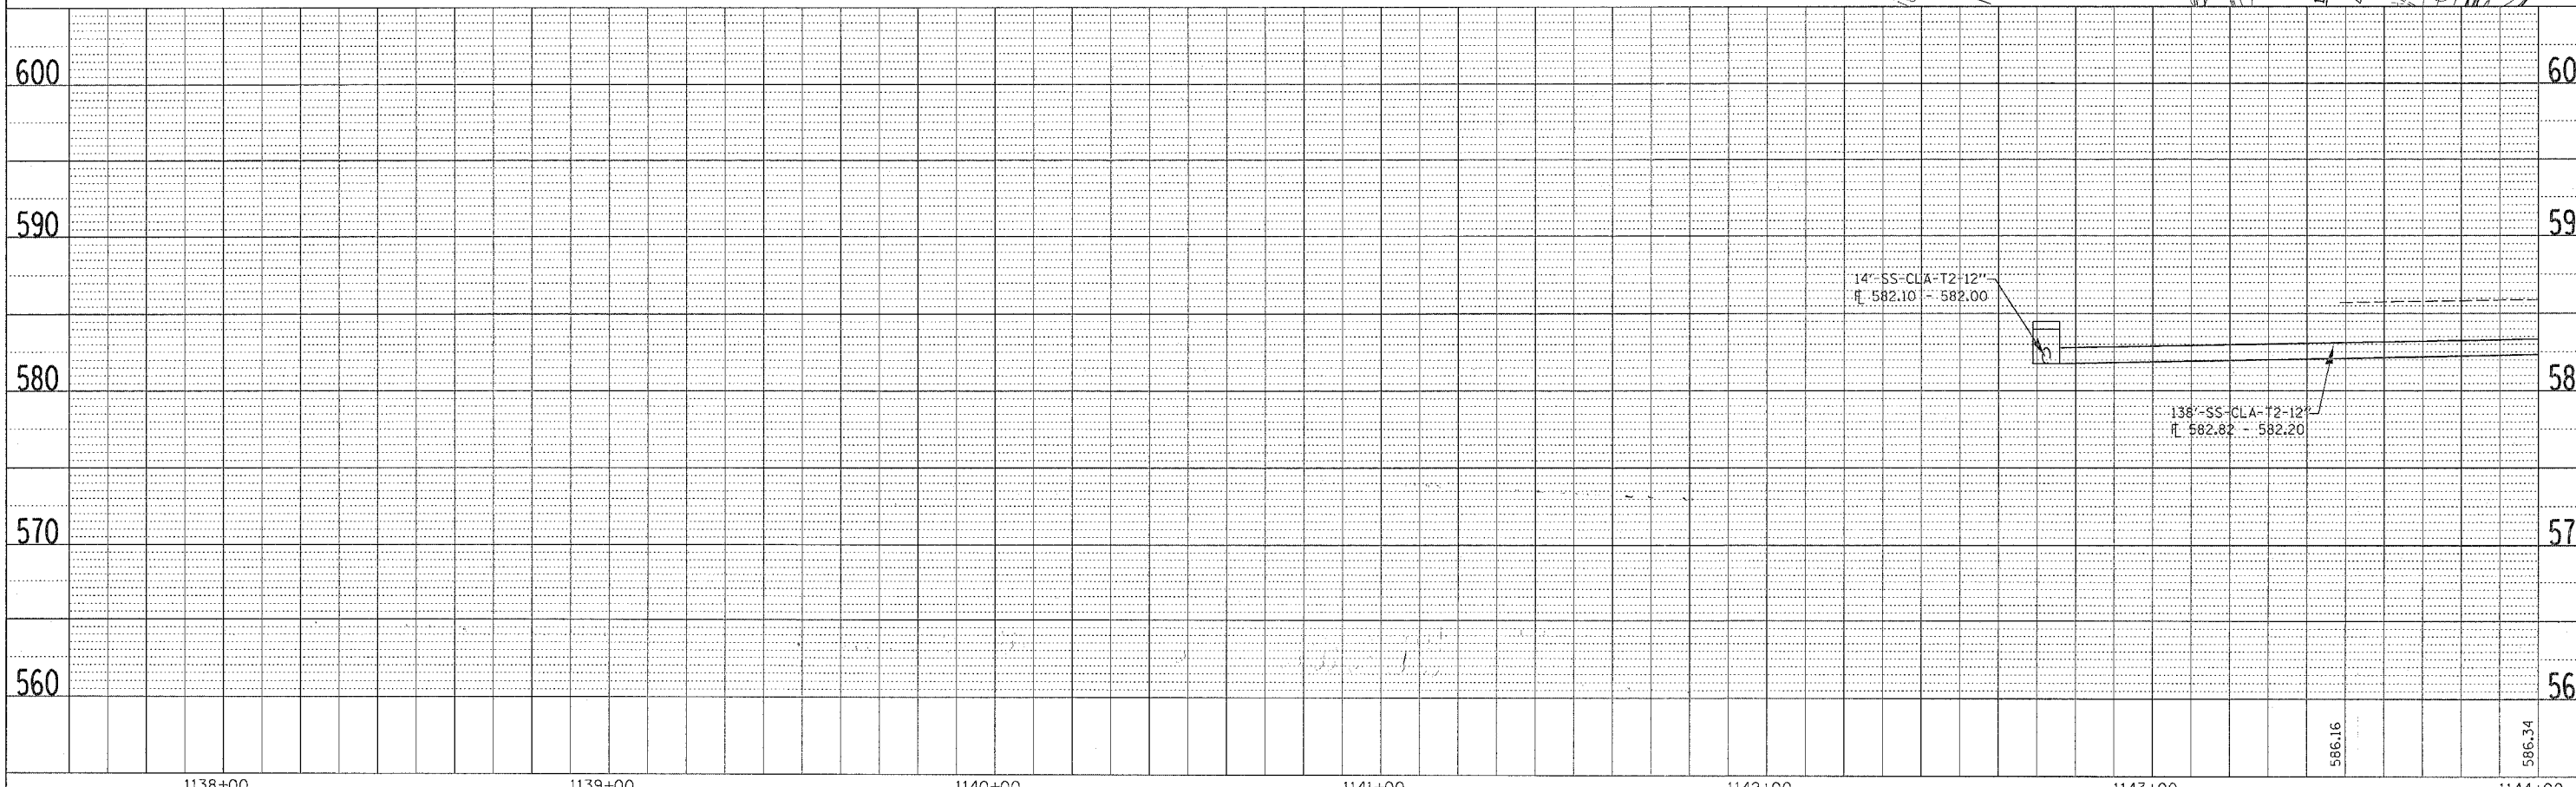


| F.A.P. RTE. | SECTION | COUNTY | TOTAL SHEETS | SHEET NO. |
|---------------------|---------|---------------------------|--------------|-----------|
| 595 | 1-3-K | ROCK ISLAND | 476 | 161 |
| STA. 1146+00 | | TO STA. 1149+80 | | |
| FED. ROAD DIST. NO. | | ILLINOIS FED. AID PROJECT | | |

| PLAN | DATE |
|--------------|------|
| SURVEYED | |
| DESIGNED | |
| CHECKED | |
| BY FILE NAME | |

| PROFILE | DATE |
|--------------|------|
| SURVEYED | |
| DESIGNED | |
| CHECKED | |
| BY FILE NAME | |

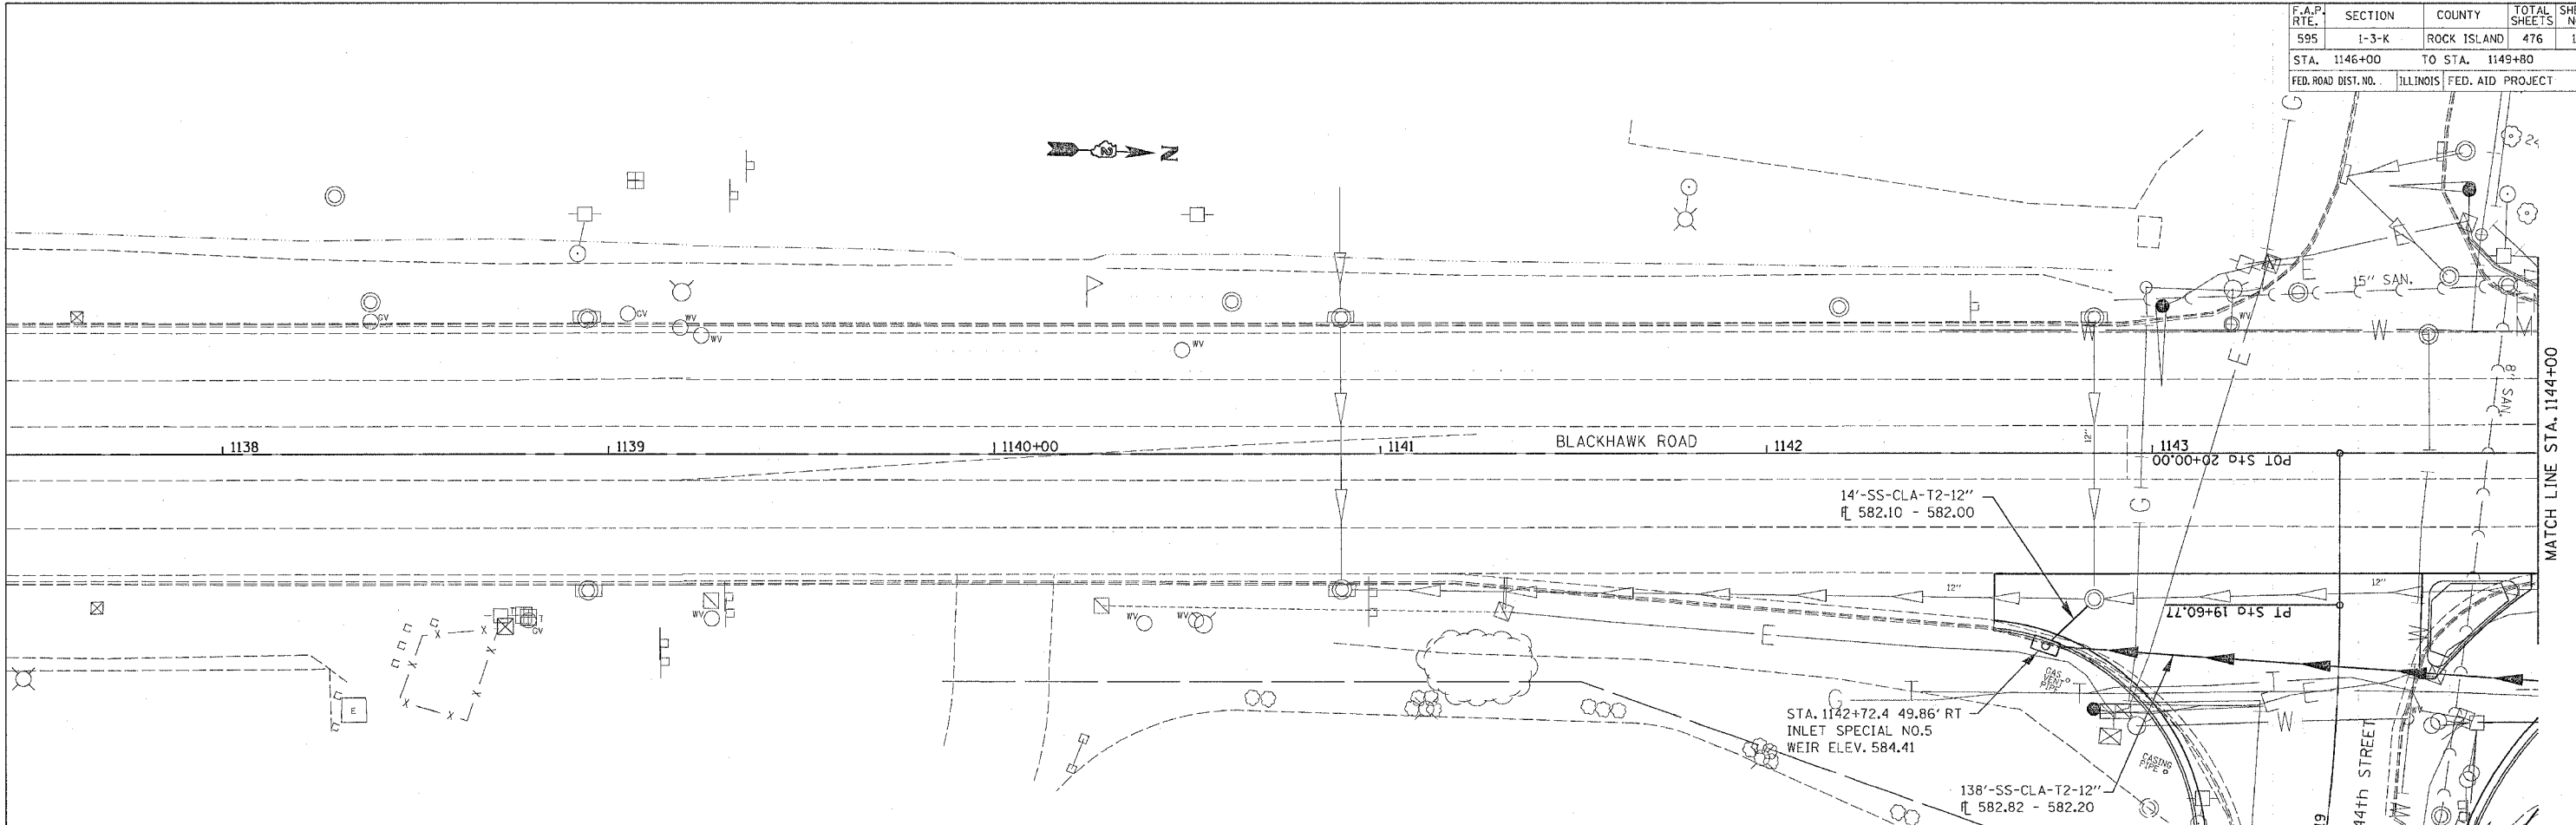

BLACKHAWK ROAD DRAINAGE DETAILS - STA. 1138+00 TO STA. 1144+00