



F.A.P. RTE.	SECTION	COUNTY	TOTAL SHEETS	SHEET NO.
595	I-3-K	ROCK ISLAND	476	175
STA.		TO STA.		
FED. ROAD DIST. NO.		ILLINOIS FED. AID PROJECT		

PLAN	SURVEYED	DATE
	BY	
	NOTED	
	CHECKED	
	BY	
	DATE	

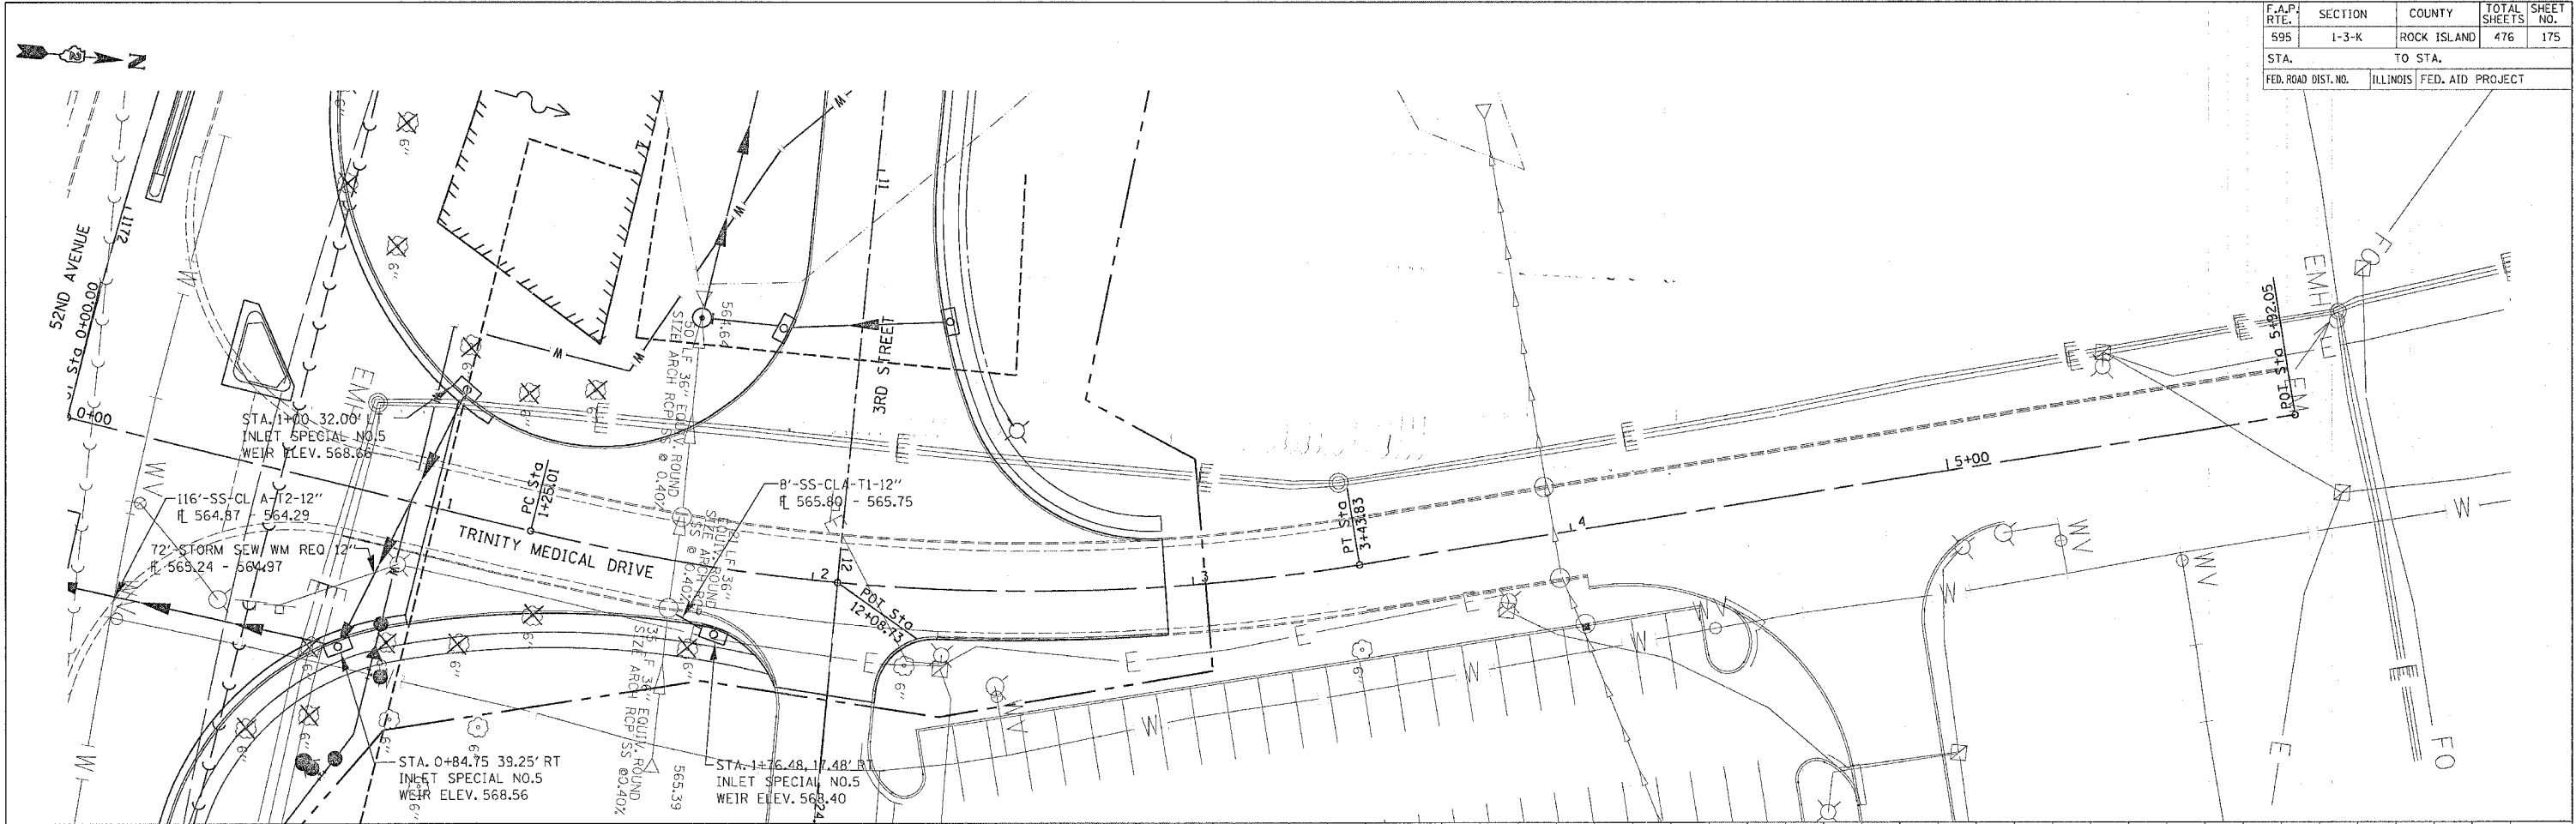

PROFILE	SURVEYED	DATE
	BY	
	NOTED	
	CHECKED	
	BY	
	DATE	

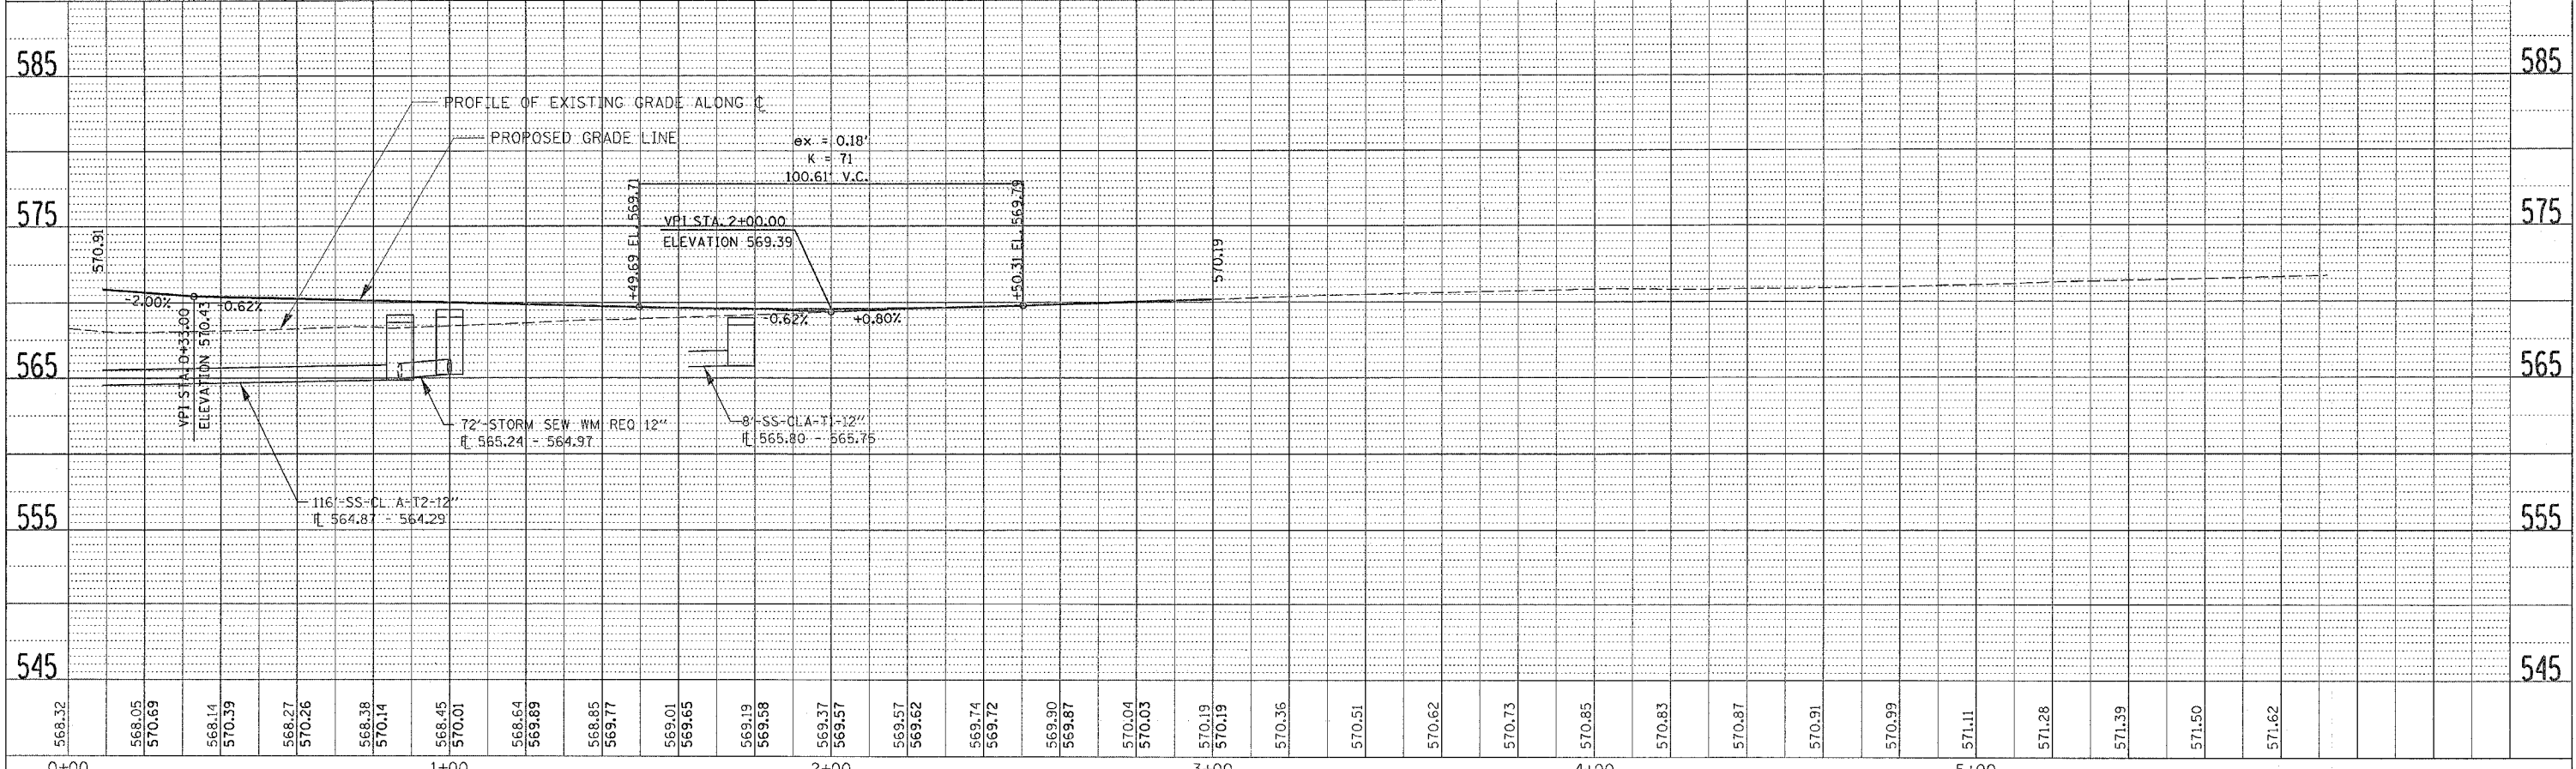

TRINITY MEDICAL DRIVE DRAINAGE DETAILS - STA. 0+00 TO STA. 5+17.30