
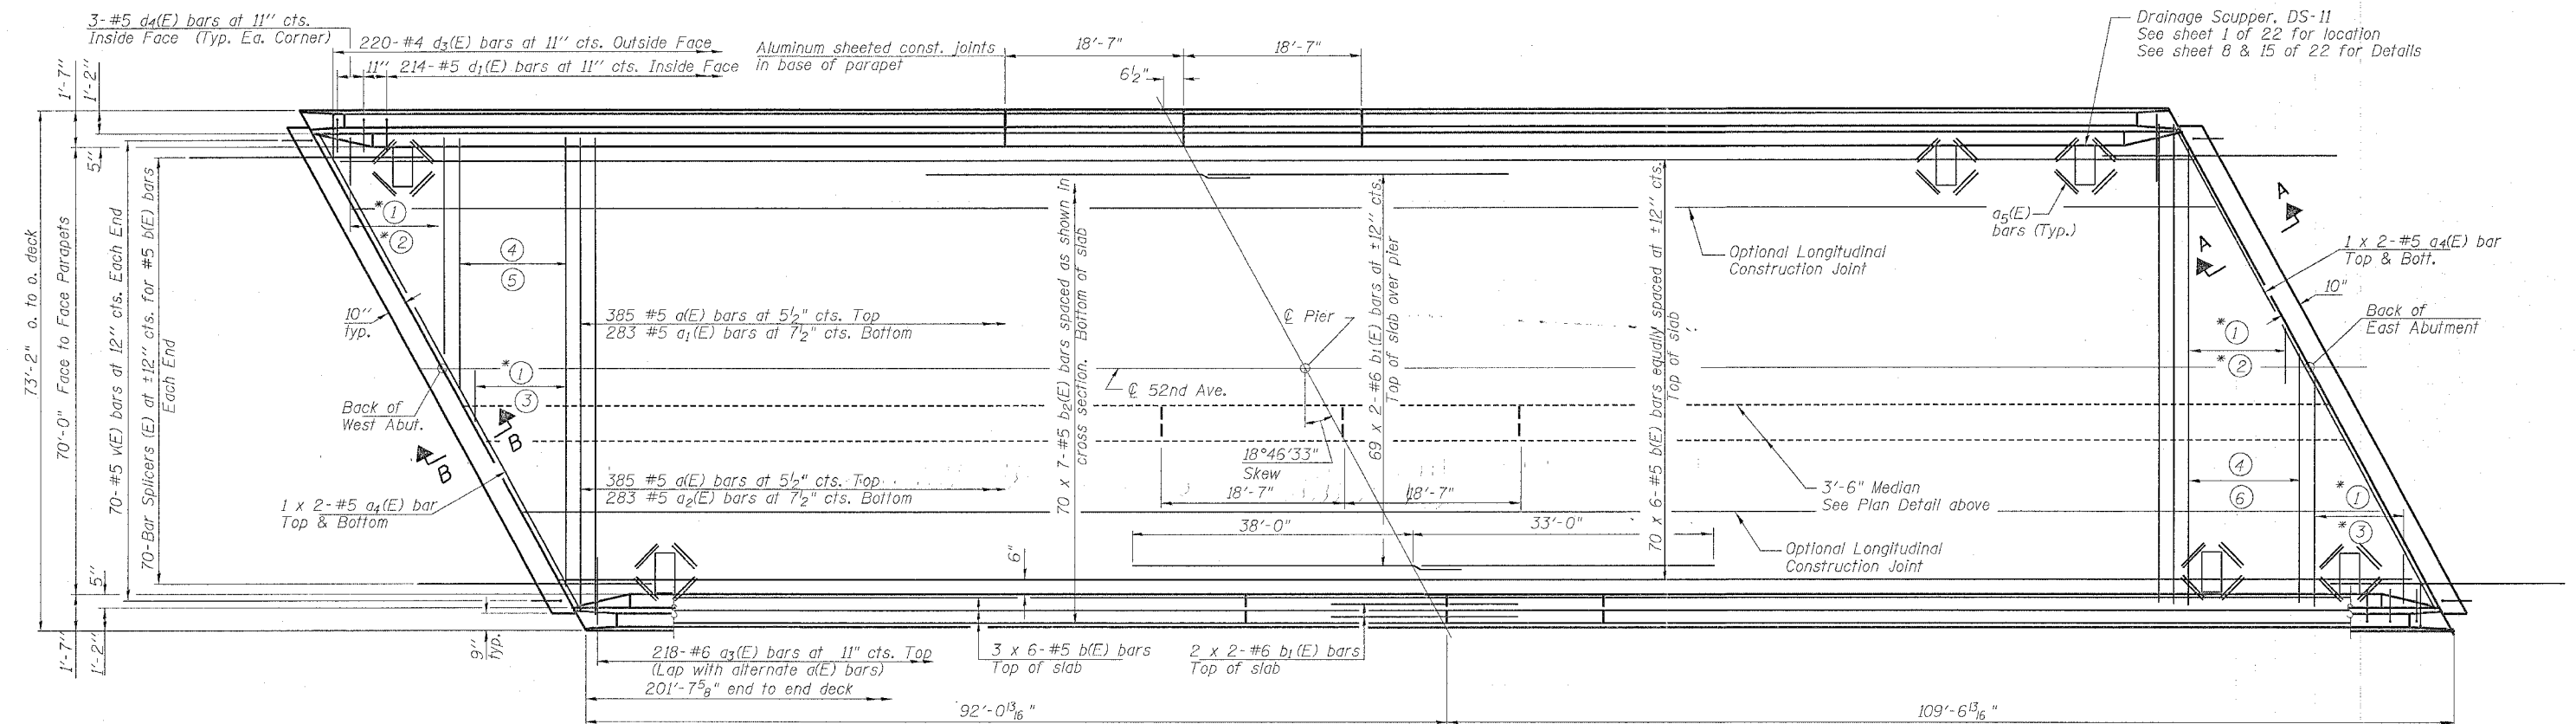


STATE OF ILLINOIS
DEPARTMENT OF TRANSPORTATION

ROUTE NO.	SECTION	COUNTY	TOTAL SHEETS	SHEET NO.	SHEET NO. 6 22 SHEETS
F.A.P. 595	1-3-K	Rock Island	476	257	
FED. ROAD DIST. NO. 7	ILLINOIS	FED. AID PROJECT-			

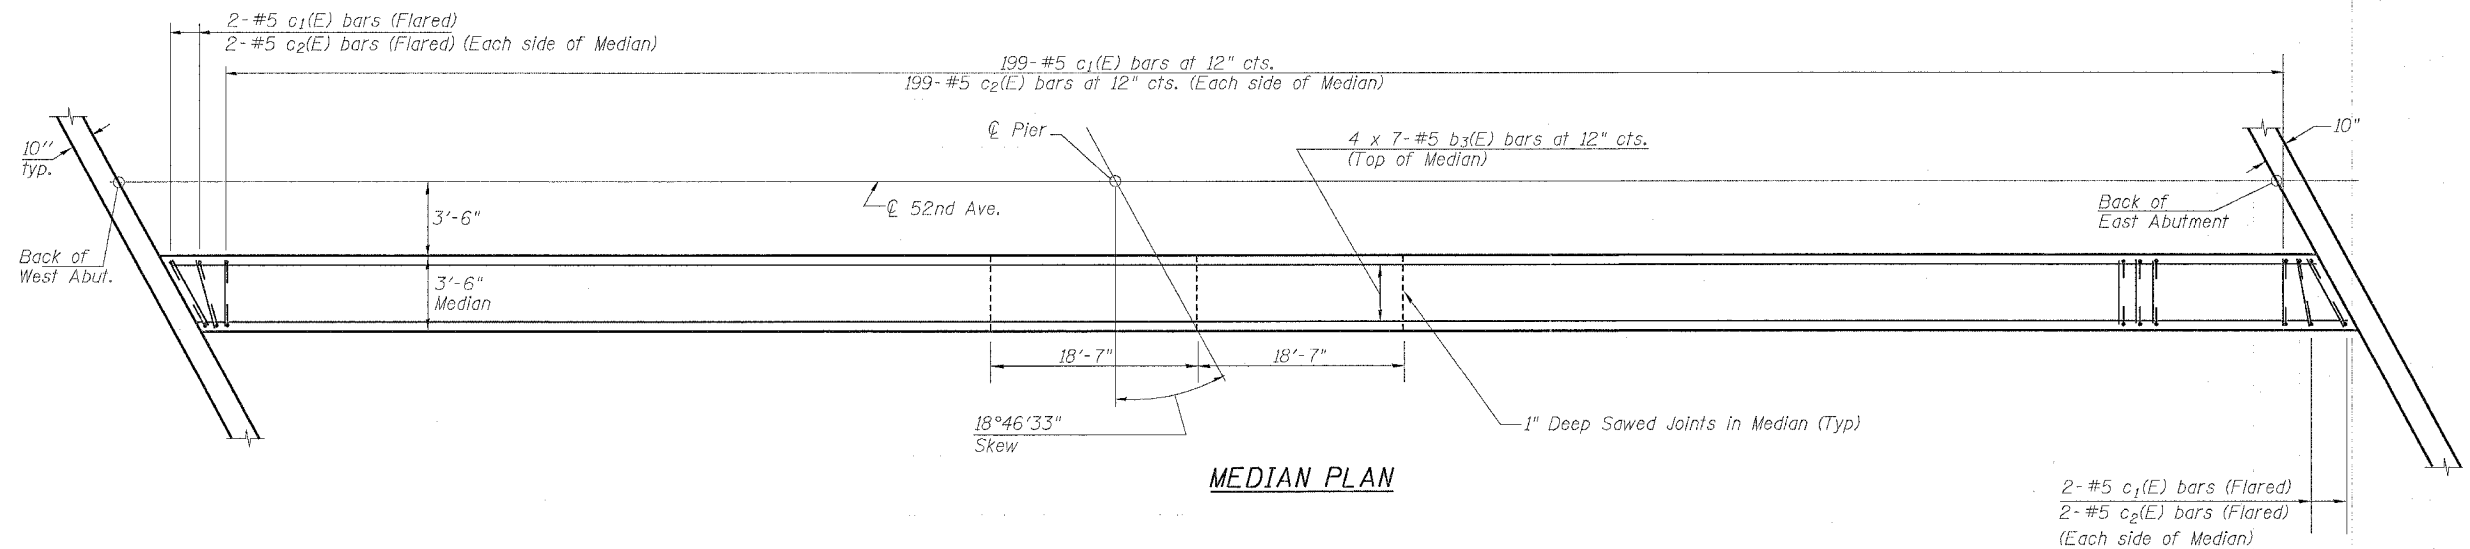

Order a(E), a₁(E) and a₂(E) bars full length.

*Cut to fit skew and use remainder of bars in opposite end.

- * ① 28-#5 a(E) bars at 5 1/2" ctrs. Top
- * ② 22-#5 a₁(E) bars at 7 1/2" ctrs. Bott.
- * ③ 18-#5 a₂(E) bars at 7 1/2" ctrs. Bott.
- ④ 26-#5 a(E) bars at 5 1/2" ctrs. Top
- ⑤ 17-#5 a₁(E) bars at 7 1/2" ctrs. Bott.
- ⑥ 21-#5 a₂(E) bars at 7 1/2" ctrs. Bott.

DESIGNED	JBF
CHECKED	JBF
DRAWN	RAP
CHECKED	JBF

PLAN



MIN. BAR LAPS

- #4 BAR = 1'-4"
- #5 BAR = 1'-8"
- #6 BAR = 2'-0"

SUPERSTRUCTURE PLAN

52nd AVE. OVER MILAN BELTWAY
FAU ROUTE 5822 SECTION 1-3
ROCK ISLAND COUNTY
STATION 1159+12.92
STRUCTURE NO. 081-0156