


F.A.P. RTE.	SECTION	COUNTY	TOTAL SHEETS	SHEET NO.
595	1-3-K	ROCK ISLAND	476	333
STA.		TO STA.		
FED. ROAD DIST. NO.		ILLINOIS	FED. AID PROJECT	

NO. \_\_\_\_\_  
AREAS CHECKED \_\_\_\_\_  
AREAS PLOTTED \_\_\_\_\_  
NOTE BOOK \_\_\_\_\_  
SURVEY \_\_\_\_\_

NO. \_\_\_\_\_  
AREAS CHECKED \_\_\_\_\_  
AREAS PLOTTED \_\_\_\_\_  
NOTE BOOK \_\_\_\_\_  
SURVEY \_\_\_\_\_

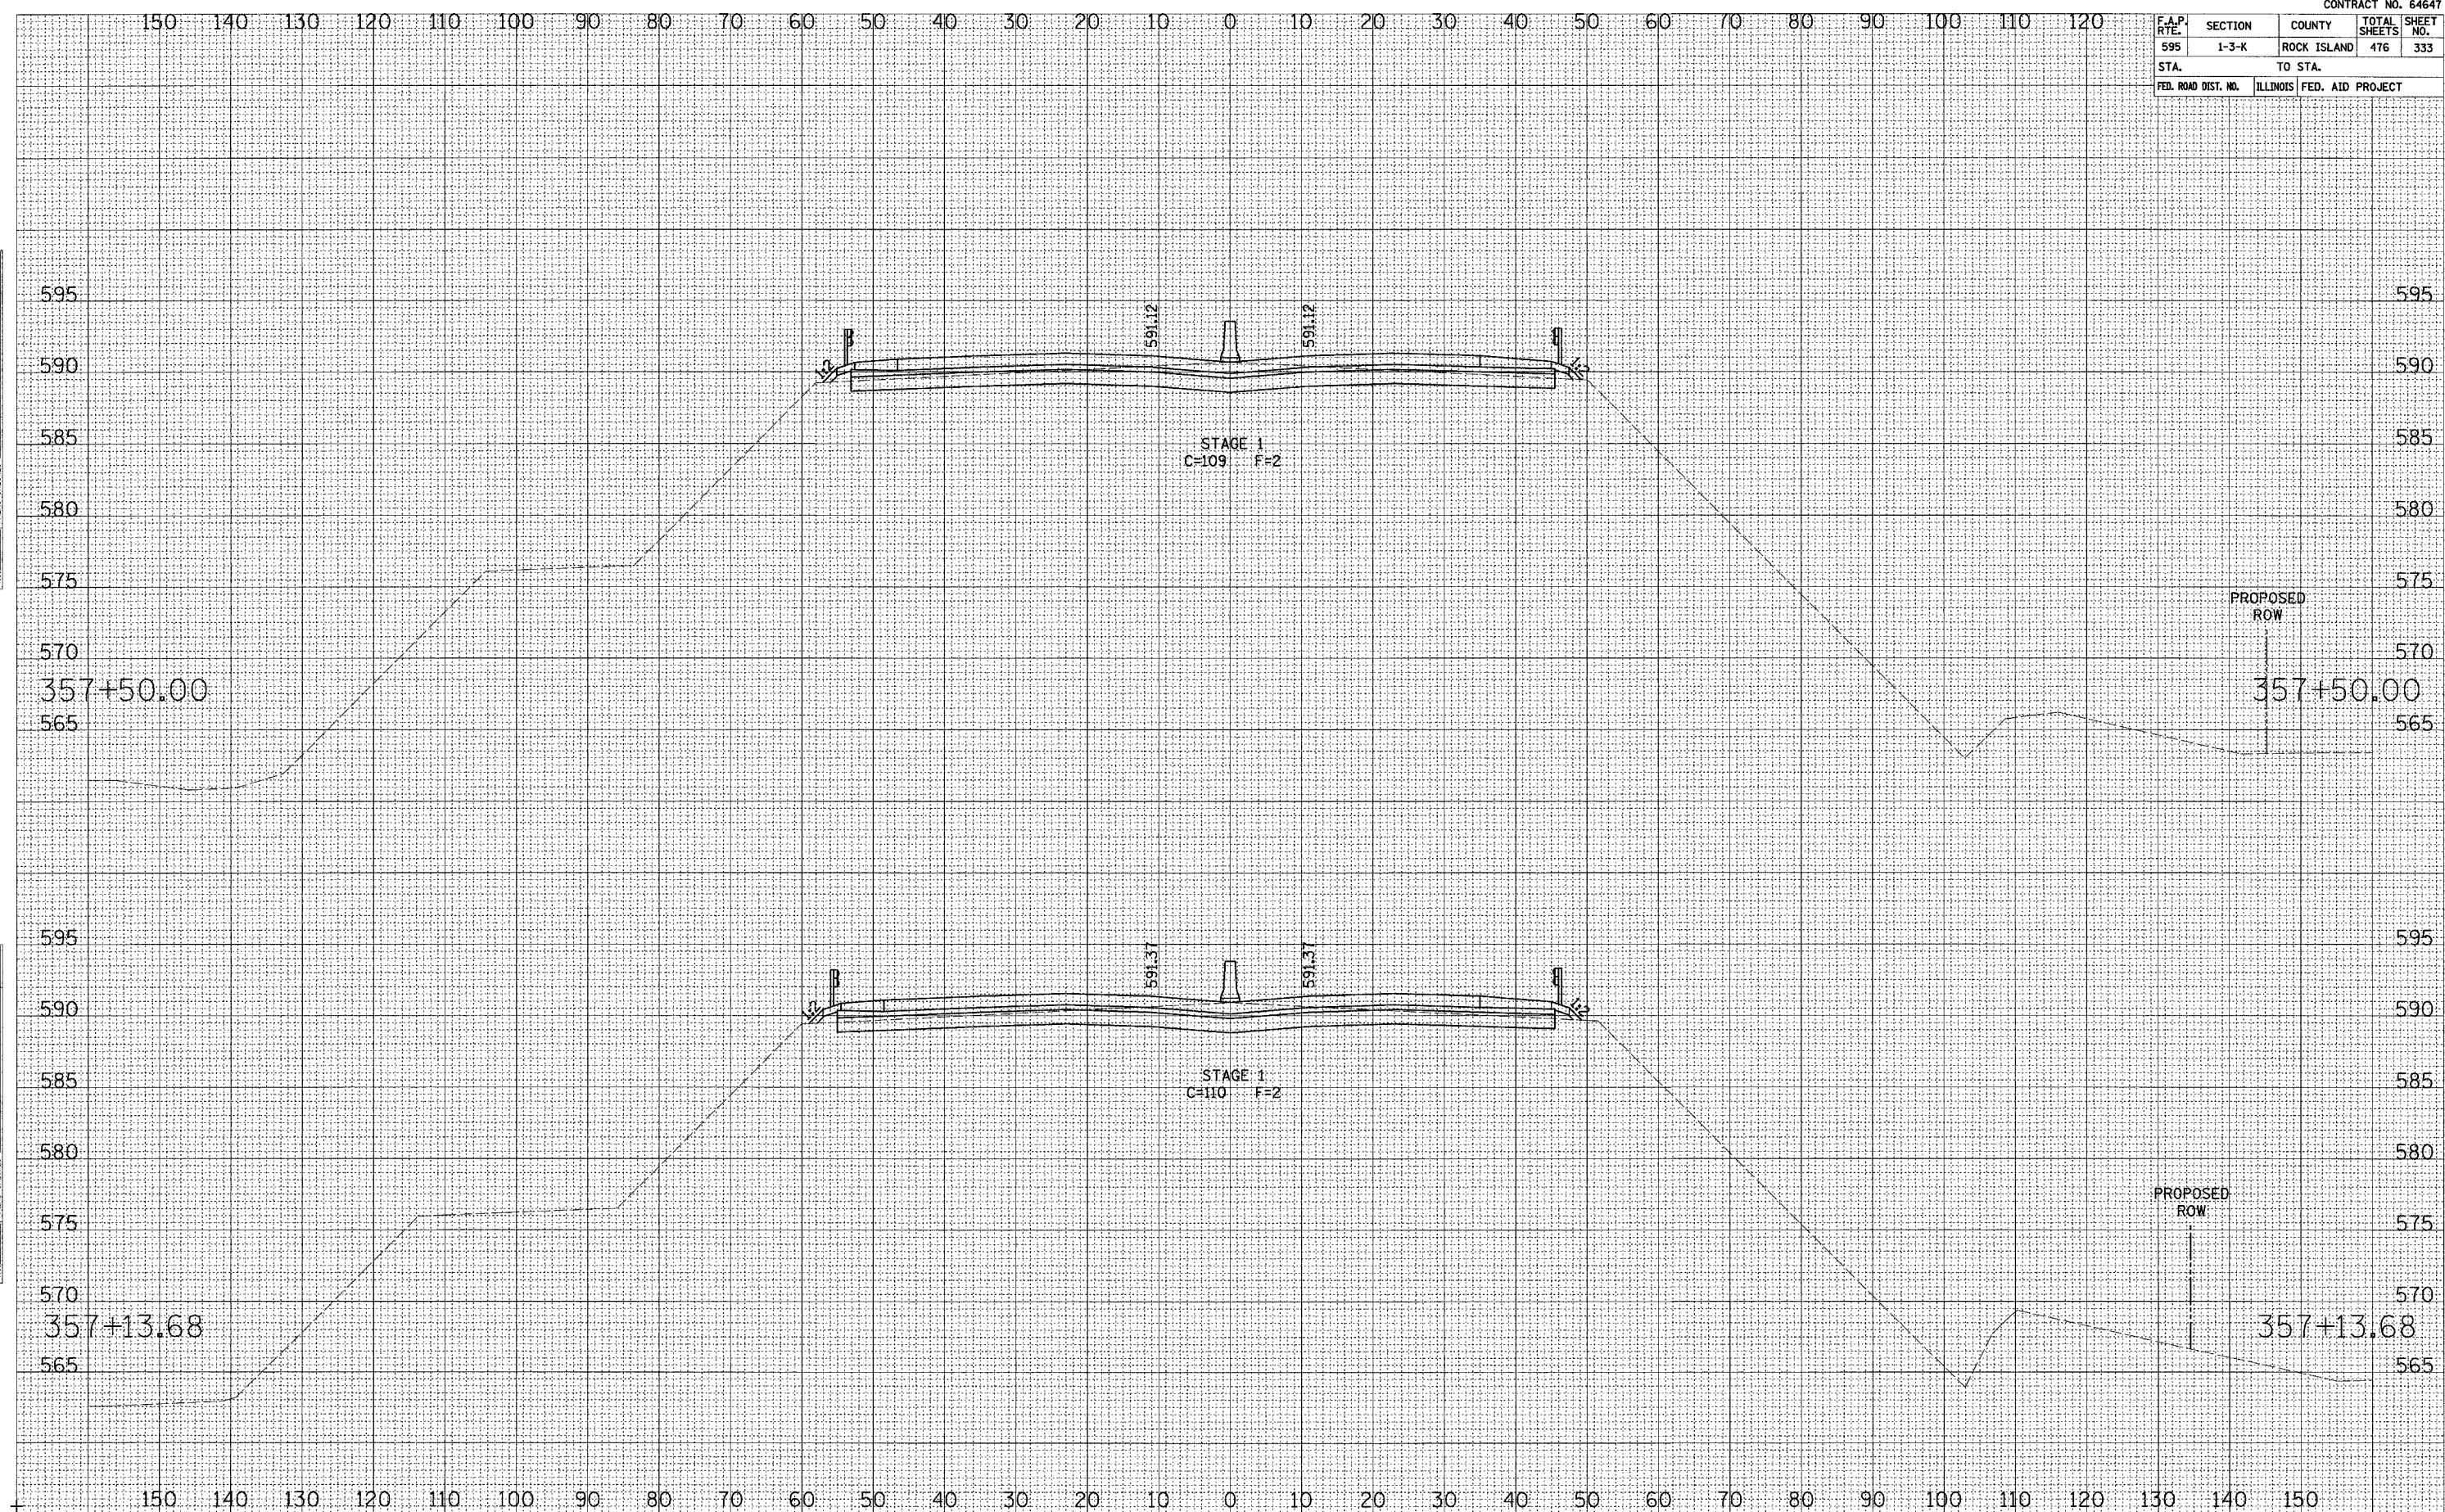

MILAN BELTWAY CROSS SECTIONS