


F.A.P. RTE.	SECTION	COUNTY	TOTAL SHEETS	SHEET NO.
595	1-3-K	ROCK ISLAND	476	343
STA.	TO STA.			
FED. ROAD DIST. NO.	ILLINOIS		FED. AID PROJECT	

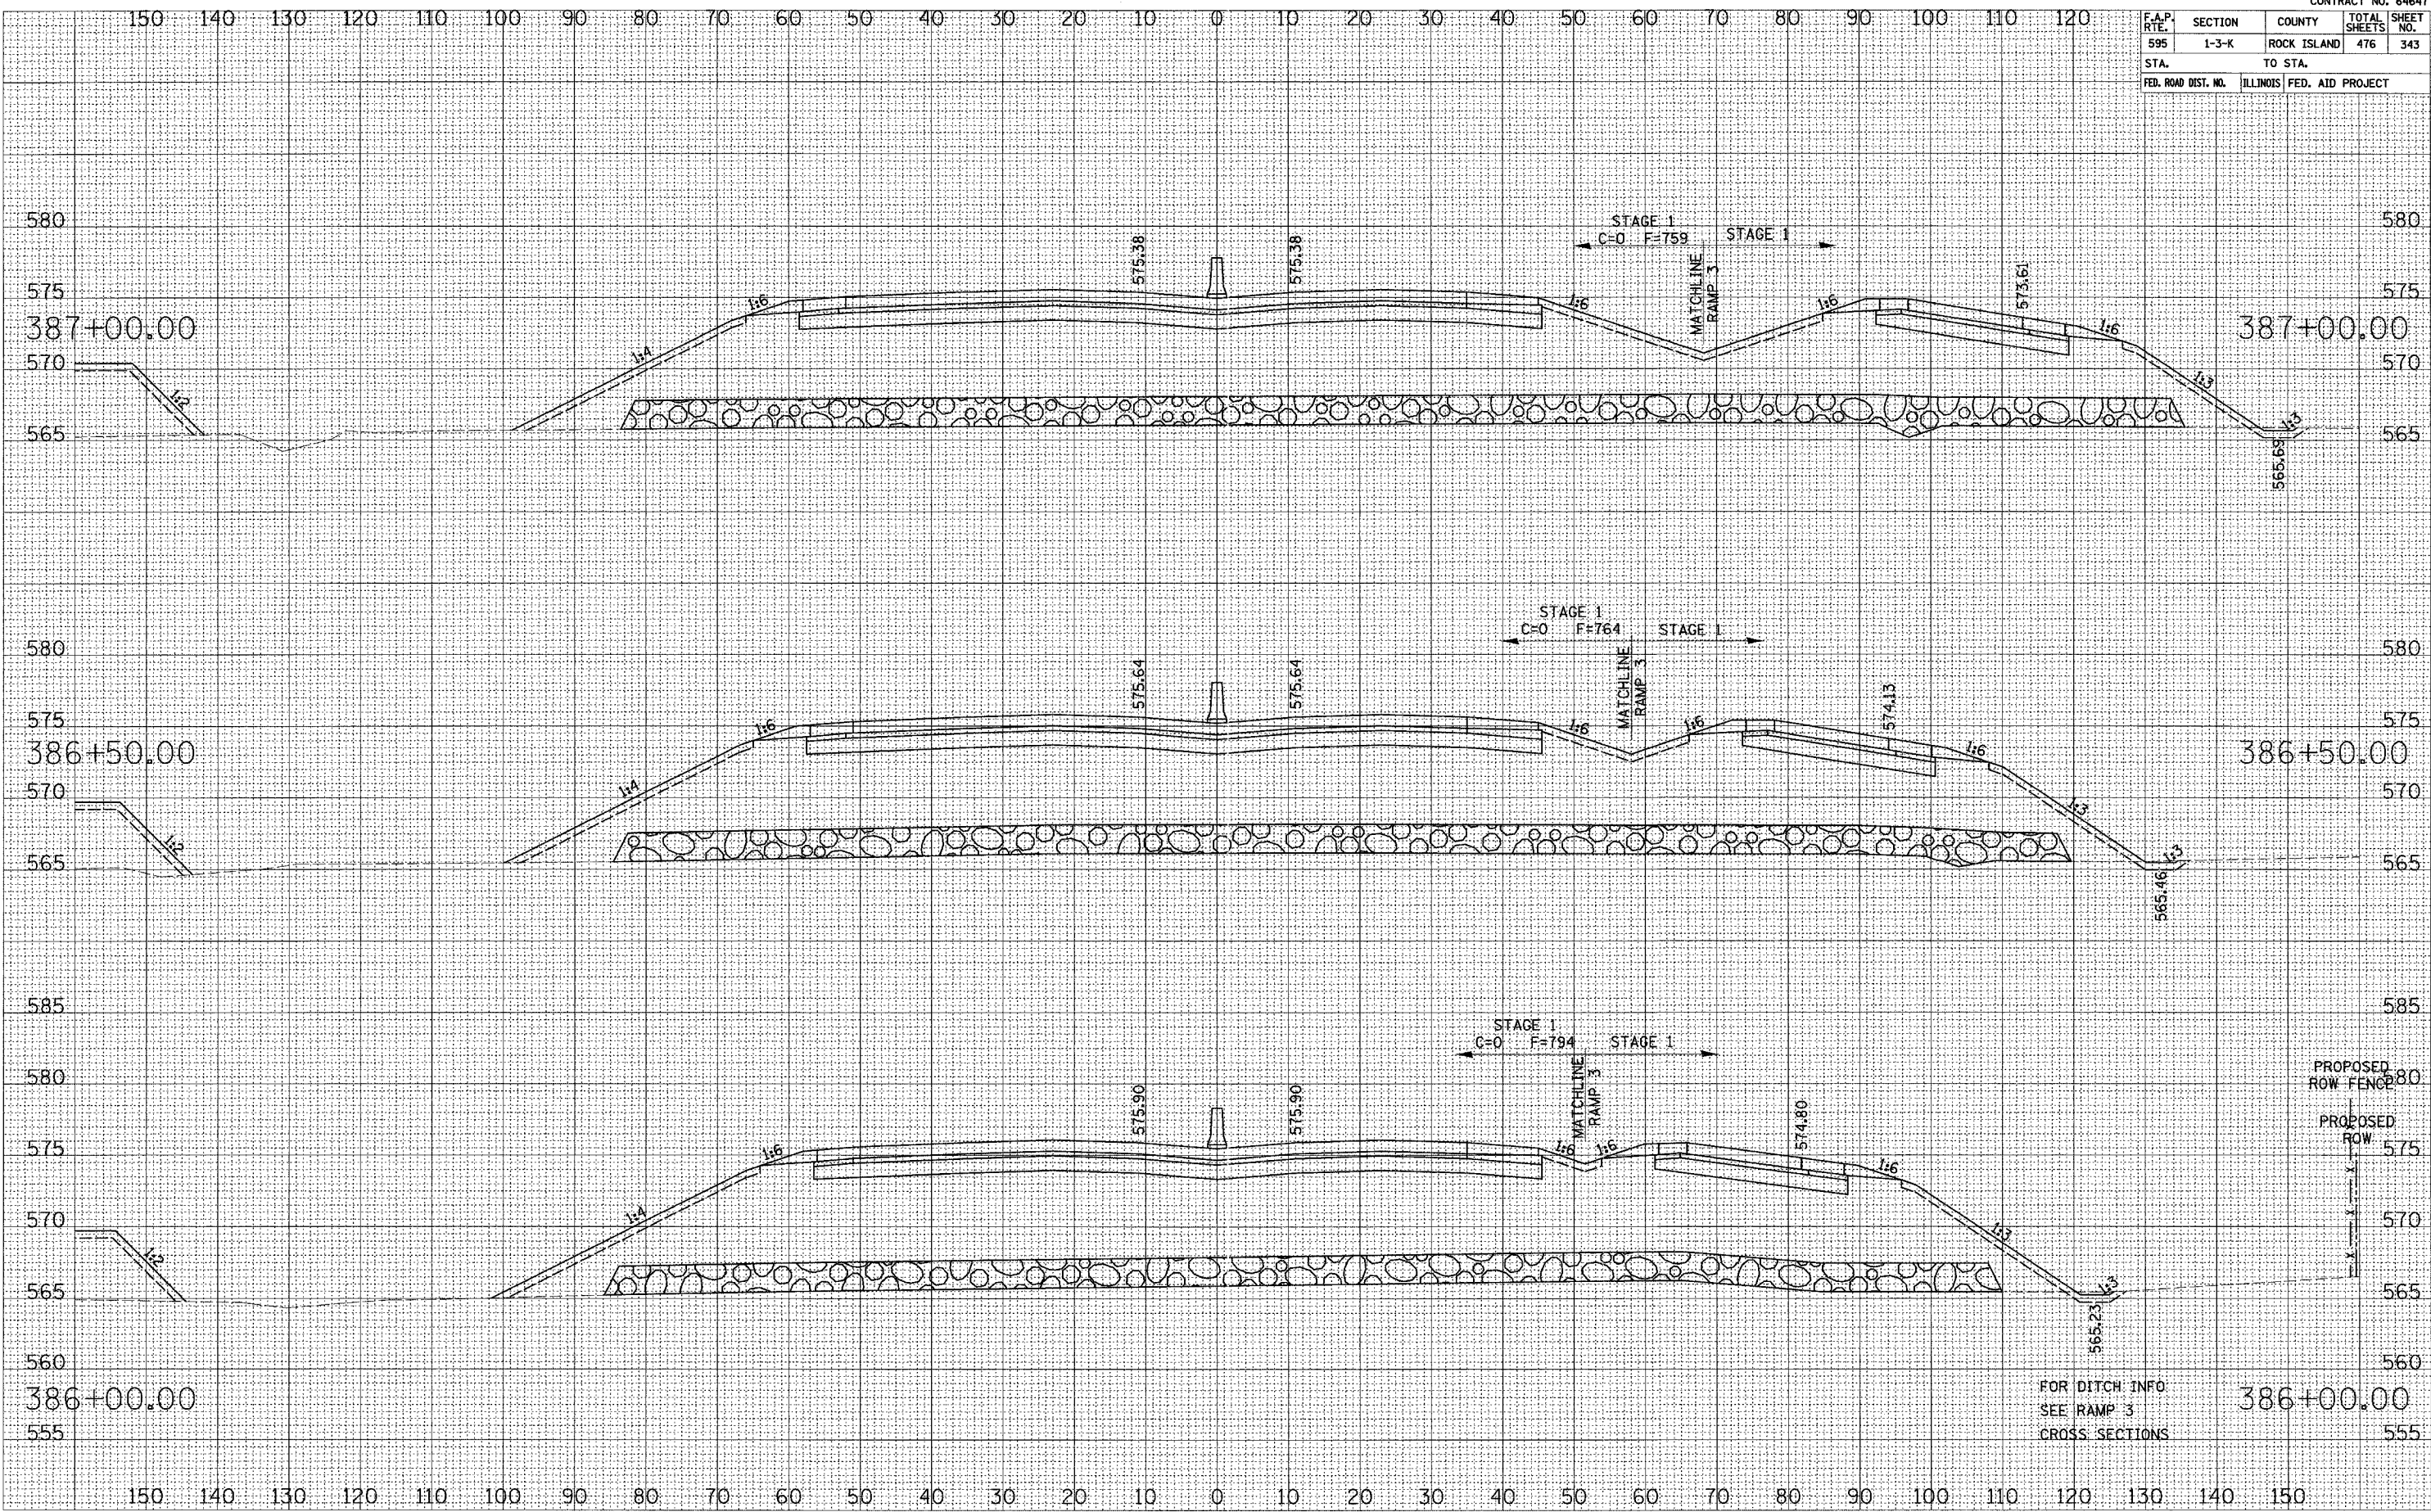

SURVEY PLOTTED IN PLATE AREAS CHECKED

SURVEY PLOTTED IN PLATE AREAS CHECKED

**MILAN BELTWAY CROSS SECTIONS**