


F.A.P. RTE.	SECTION	COUNTY	TOTAL SHEETS	SHEET NO.
595	1-3-K	ROCK ISLAND	476	348
STA. TO STA.		ILLINOIS FED. AID PROJECT		

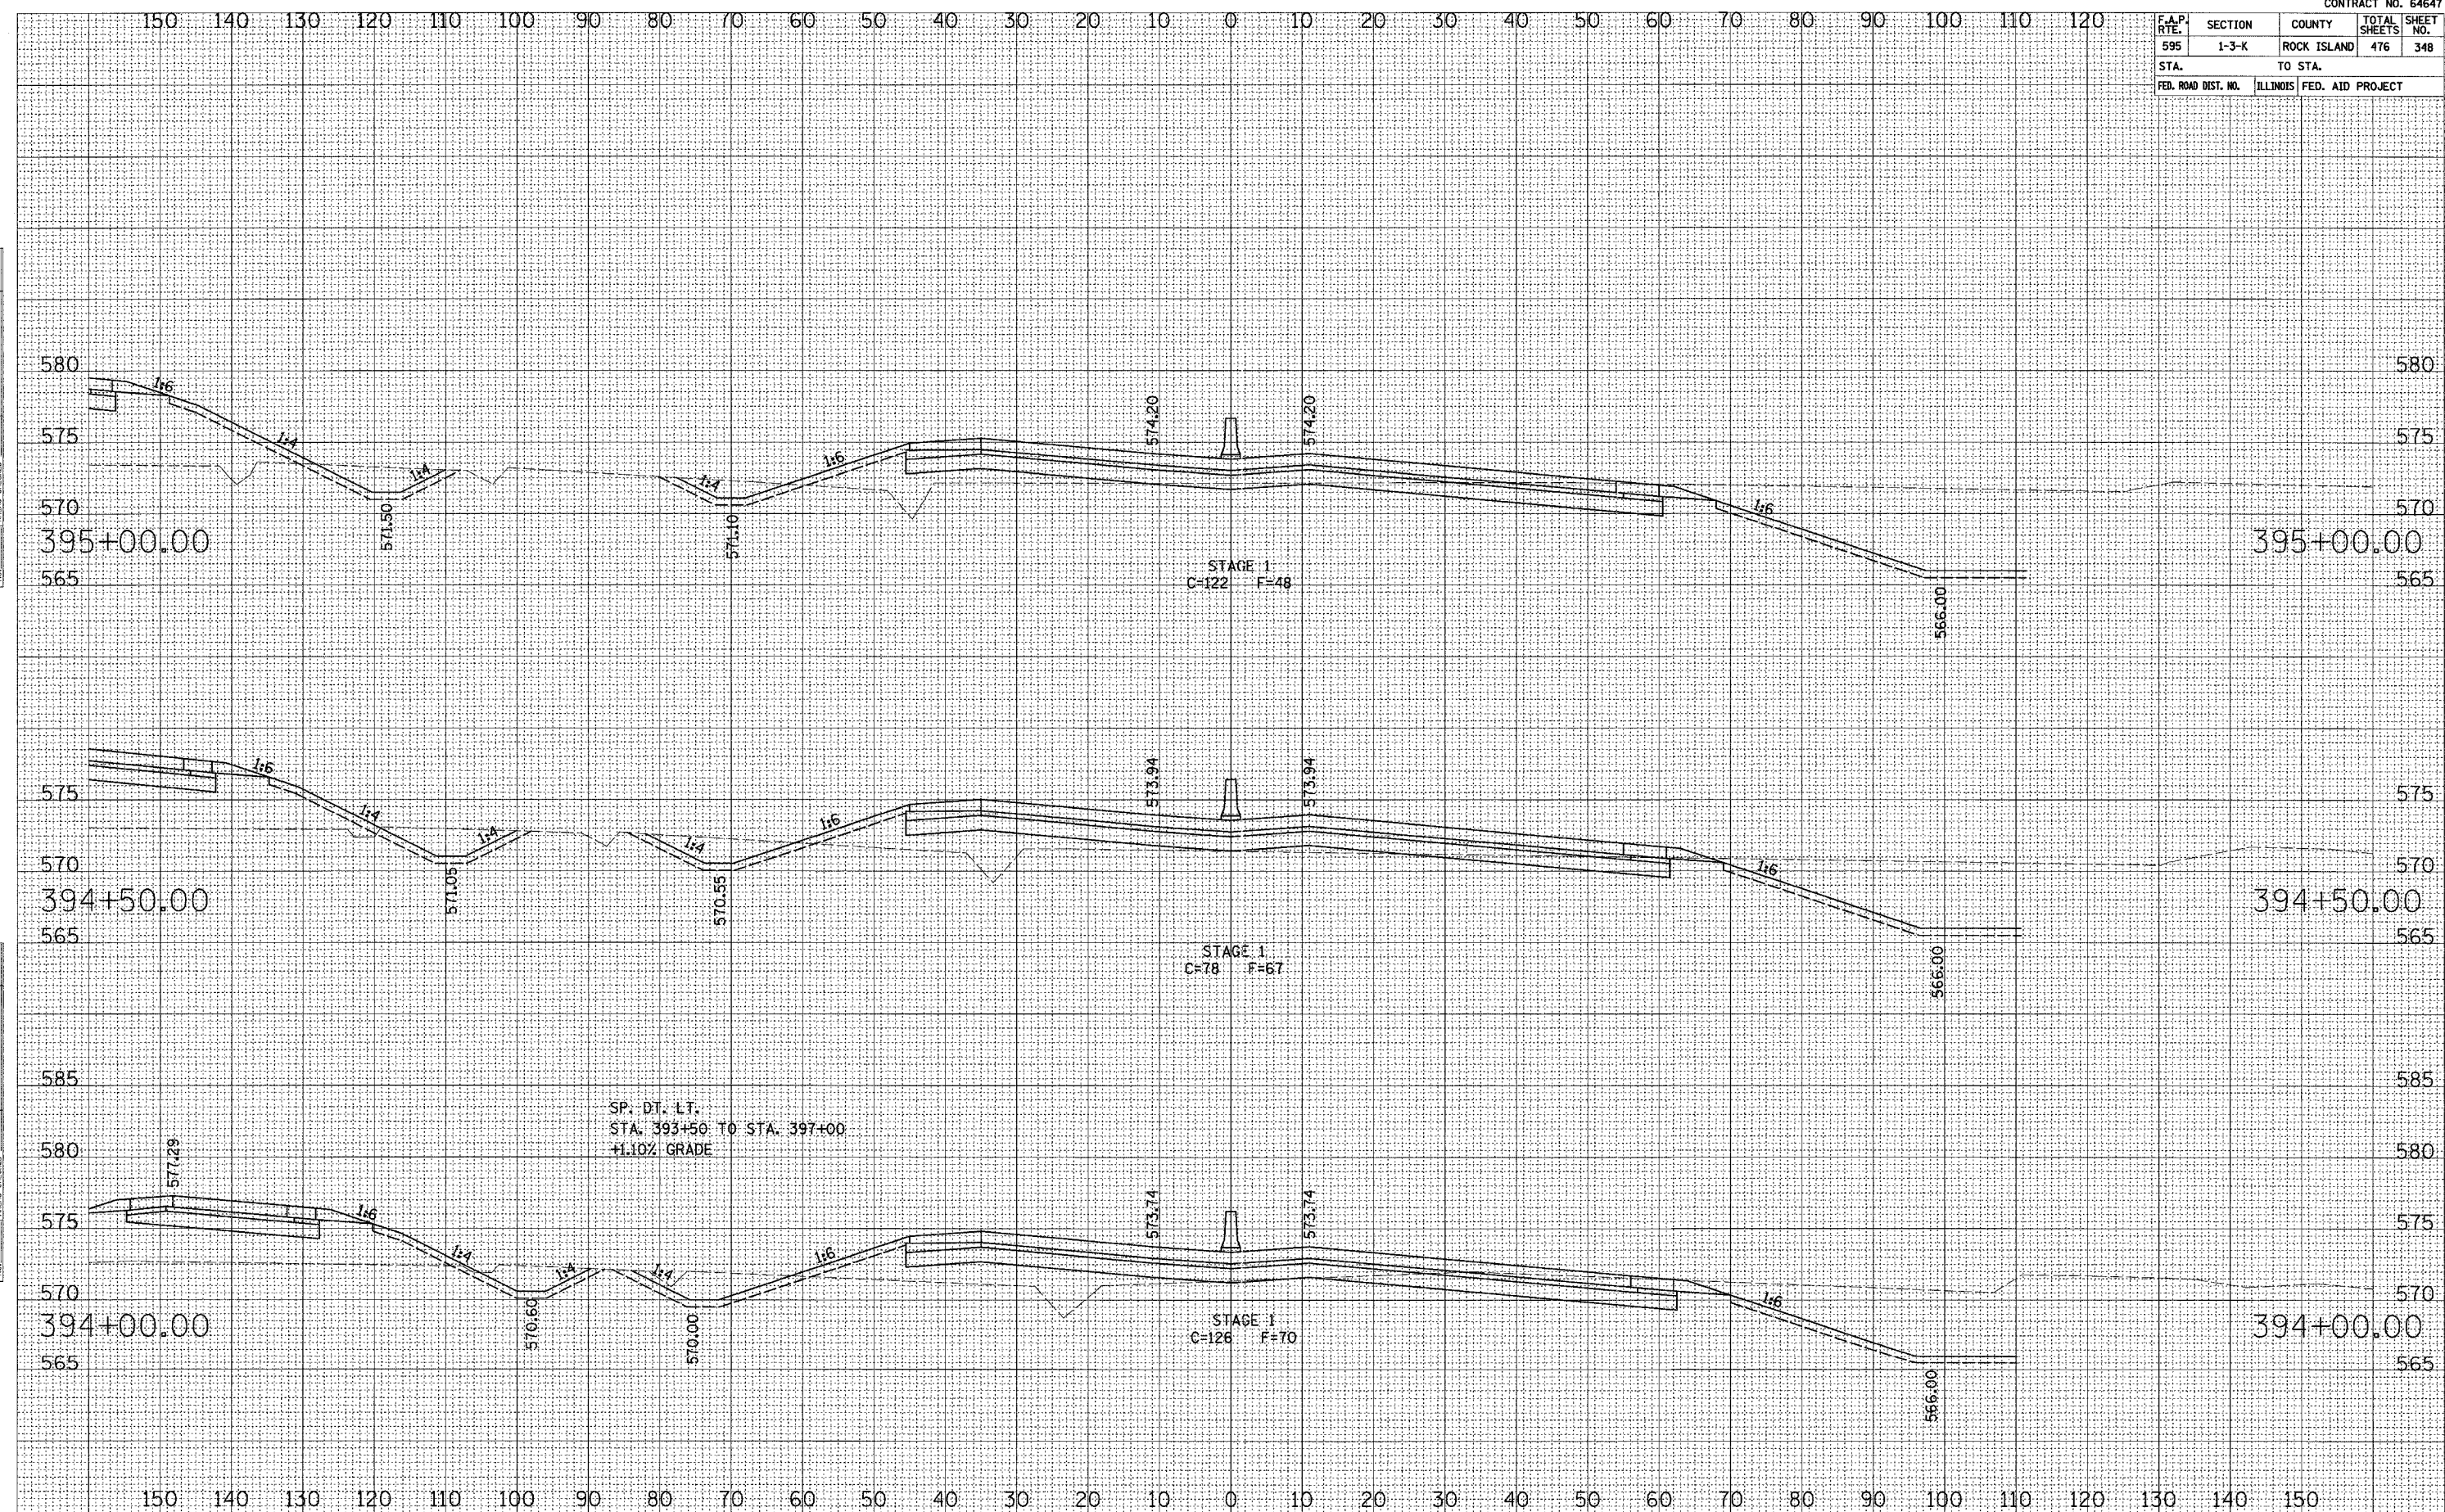

SURVEY
 PLOTTED
 NOTE BOOK
 DATE
 AREAS
 CHECKED

SURVEY
 PLOTTED
 NOTE BOOK
 DATE
 AREAS
 CHECKED