


F.A.P. RTE.	SECTION	COUNTY	TOTAL SHEETS	SHEET NO.
595	1-3-K	ROCK ISLAND	476	382
STA.	TO STA.			
FED. ROAD DIST. NO.	ILLINOIS	FED. AID PROJECT		

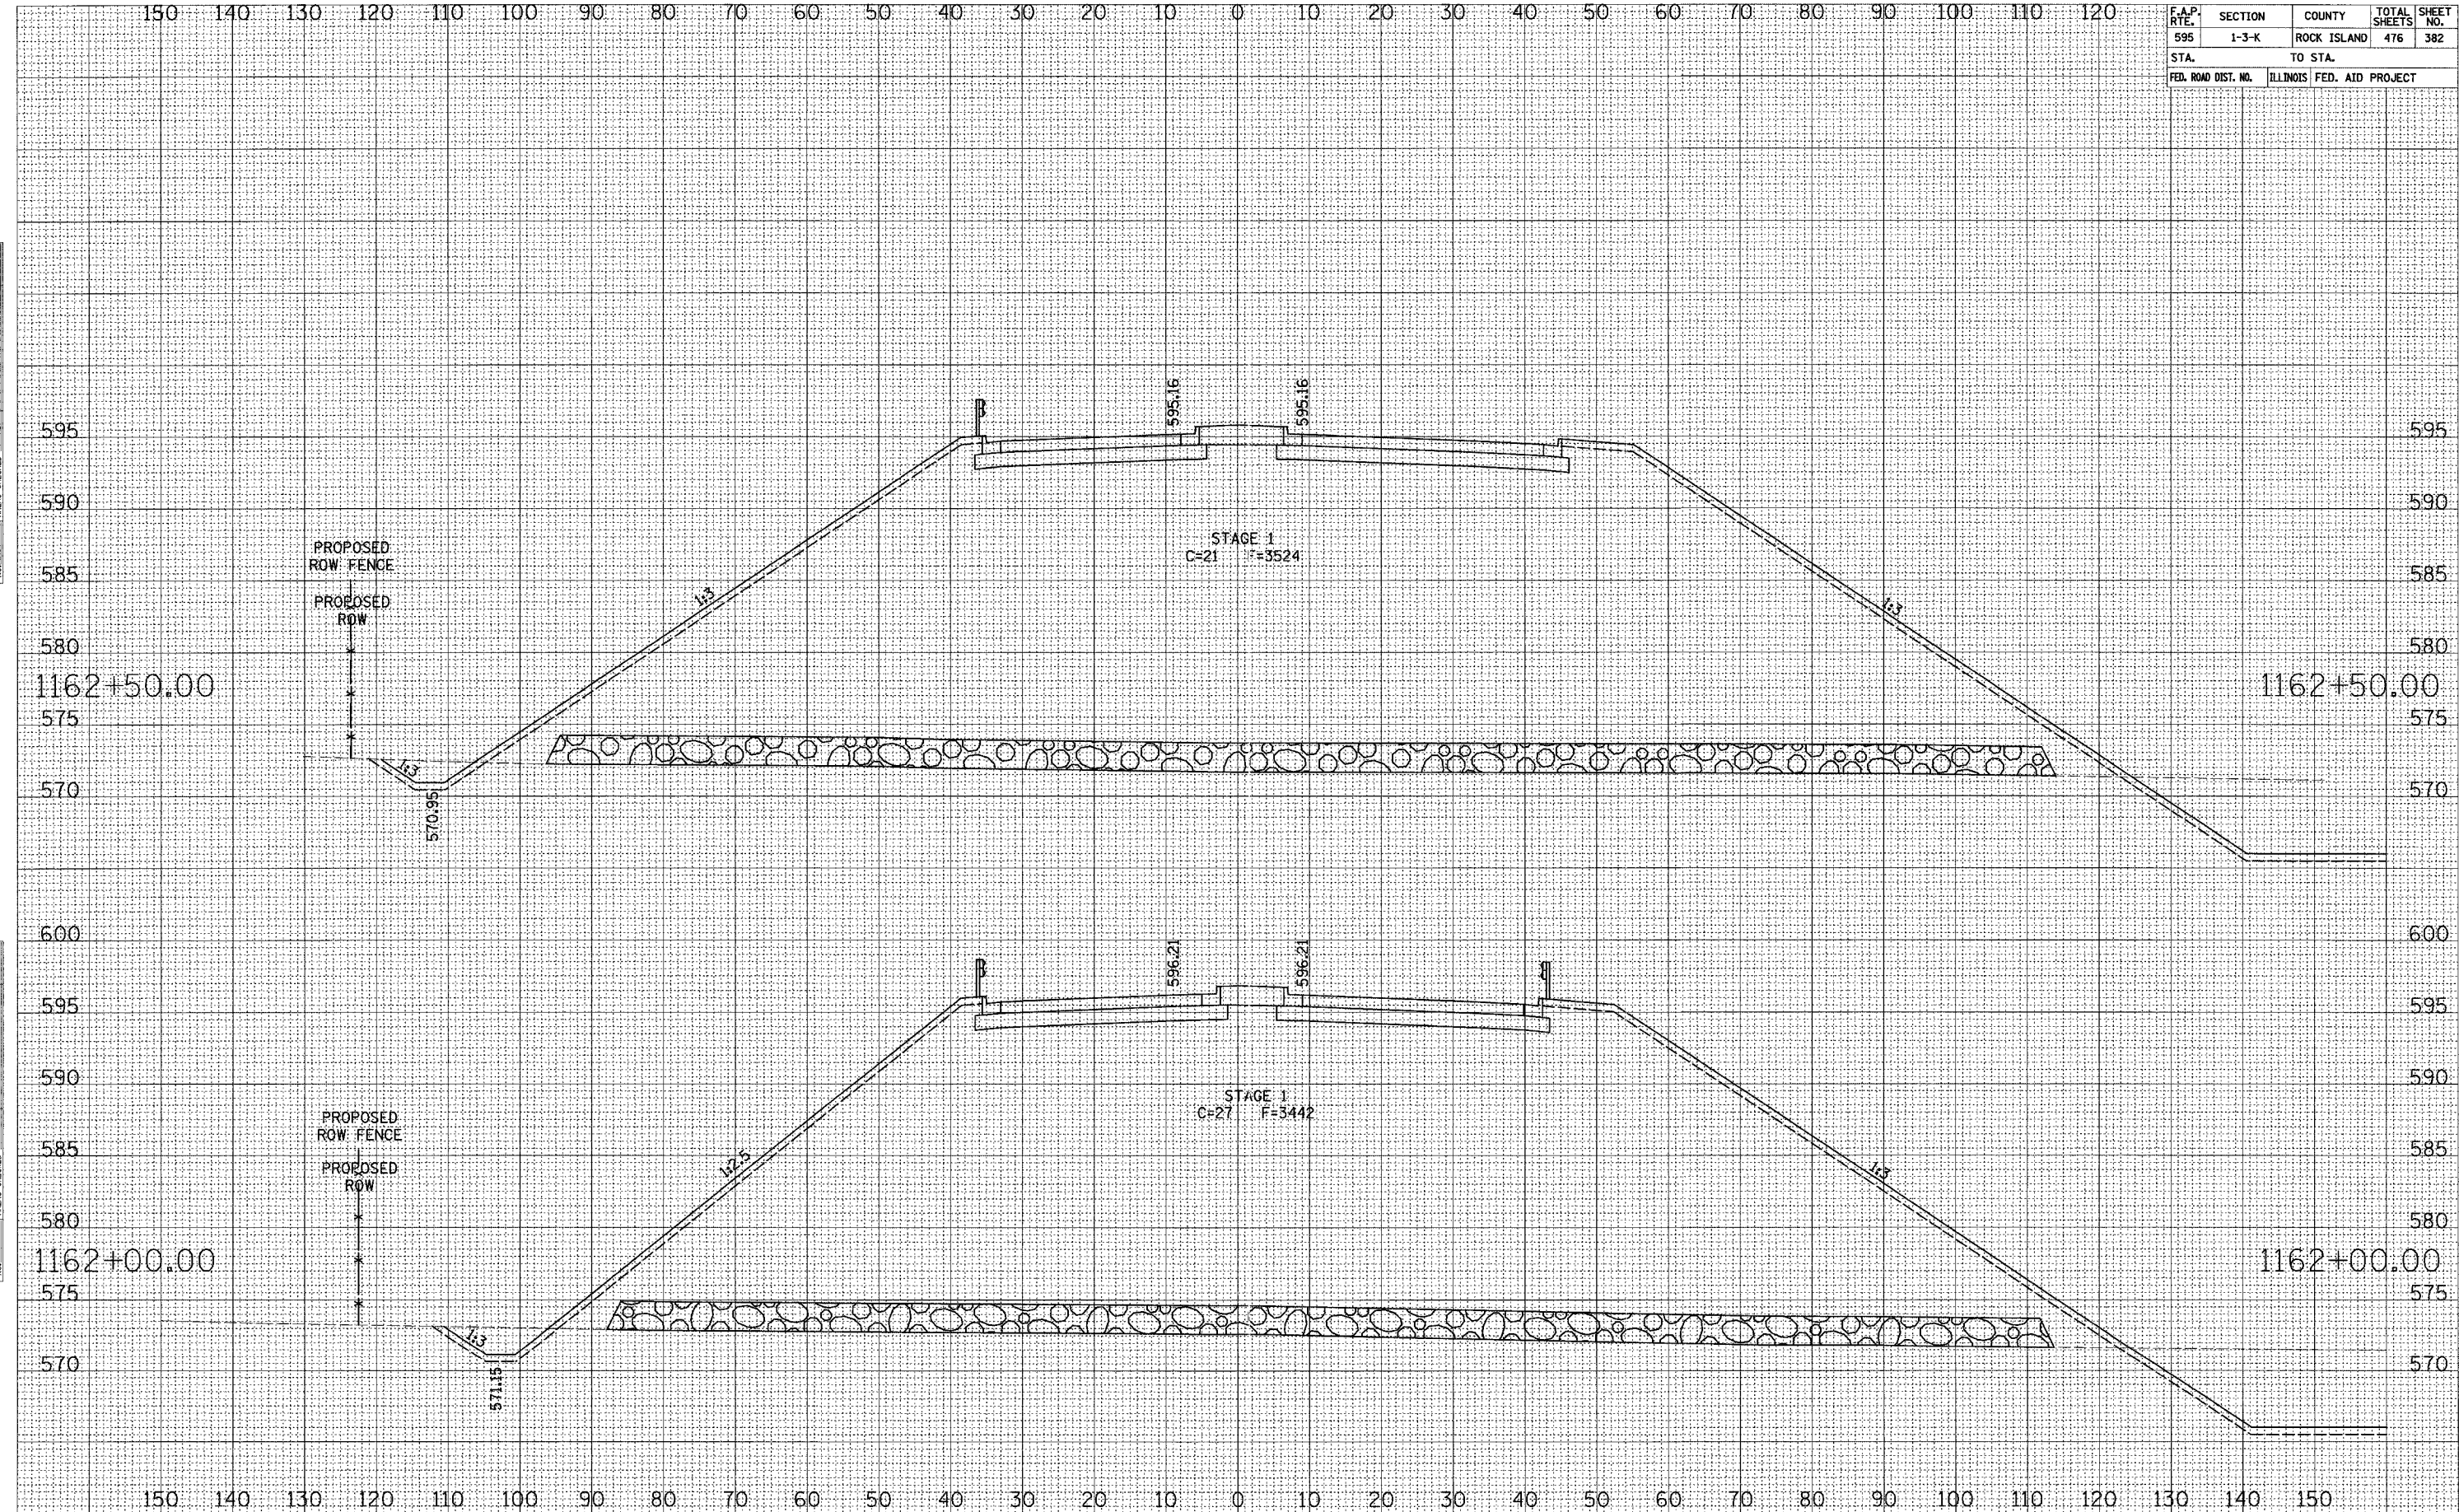

SURVEY PLOTTED
NOTE BOOK
NO. _____
DATE _____
AREAS CHECKED _____

SURVEY PLOTTED
NOTE BOOK
NO. _____
DATE _____
AREAS CHECKED _____

52ND AVENUE CROSS SECTIONS