


F.A.P. RTE.	SECTION	COUNTY	TOTAL SHEETS	SHEET NO.
595	1-3-K	ROCK ISLAND	476	384
STA.		TO STA.		
FED. ROAD DIST. NO.		ILLINOIS	FED. AID PROJECT	

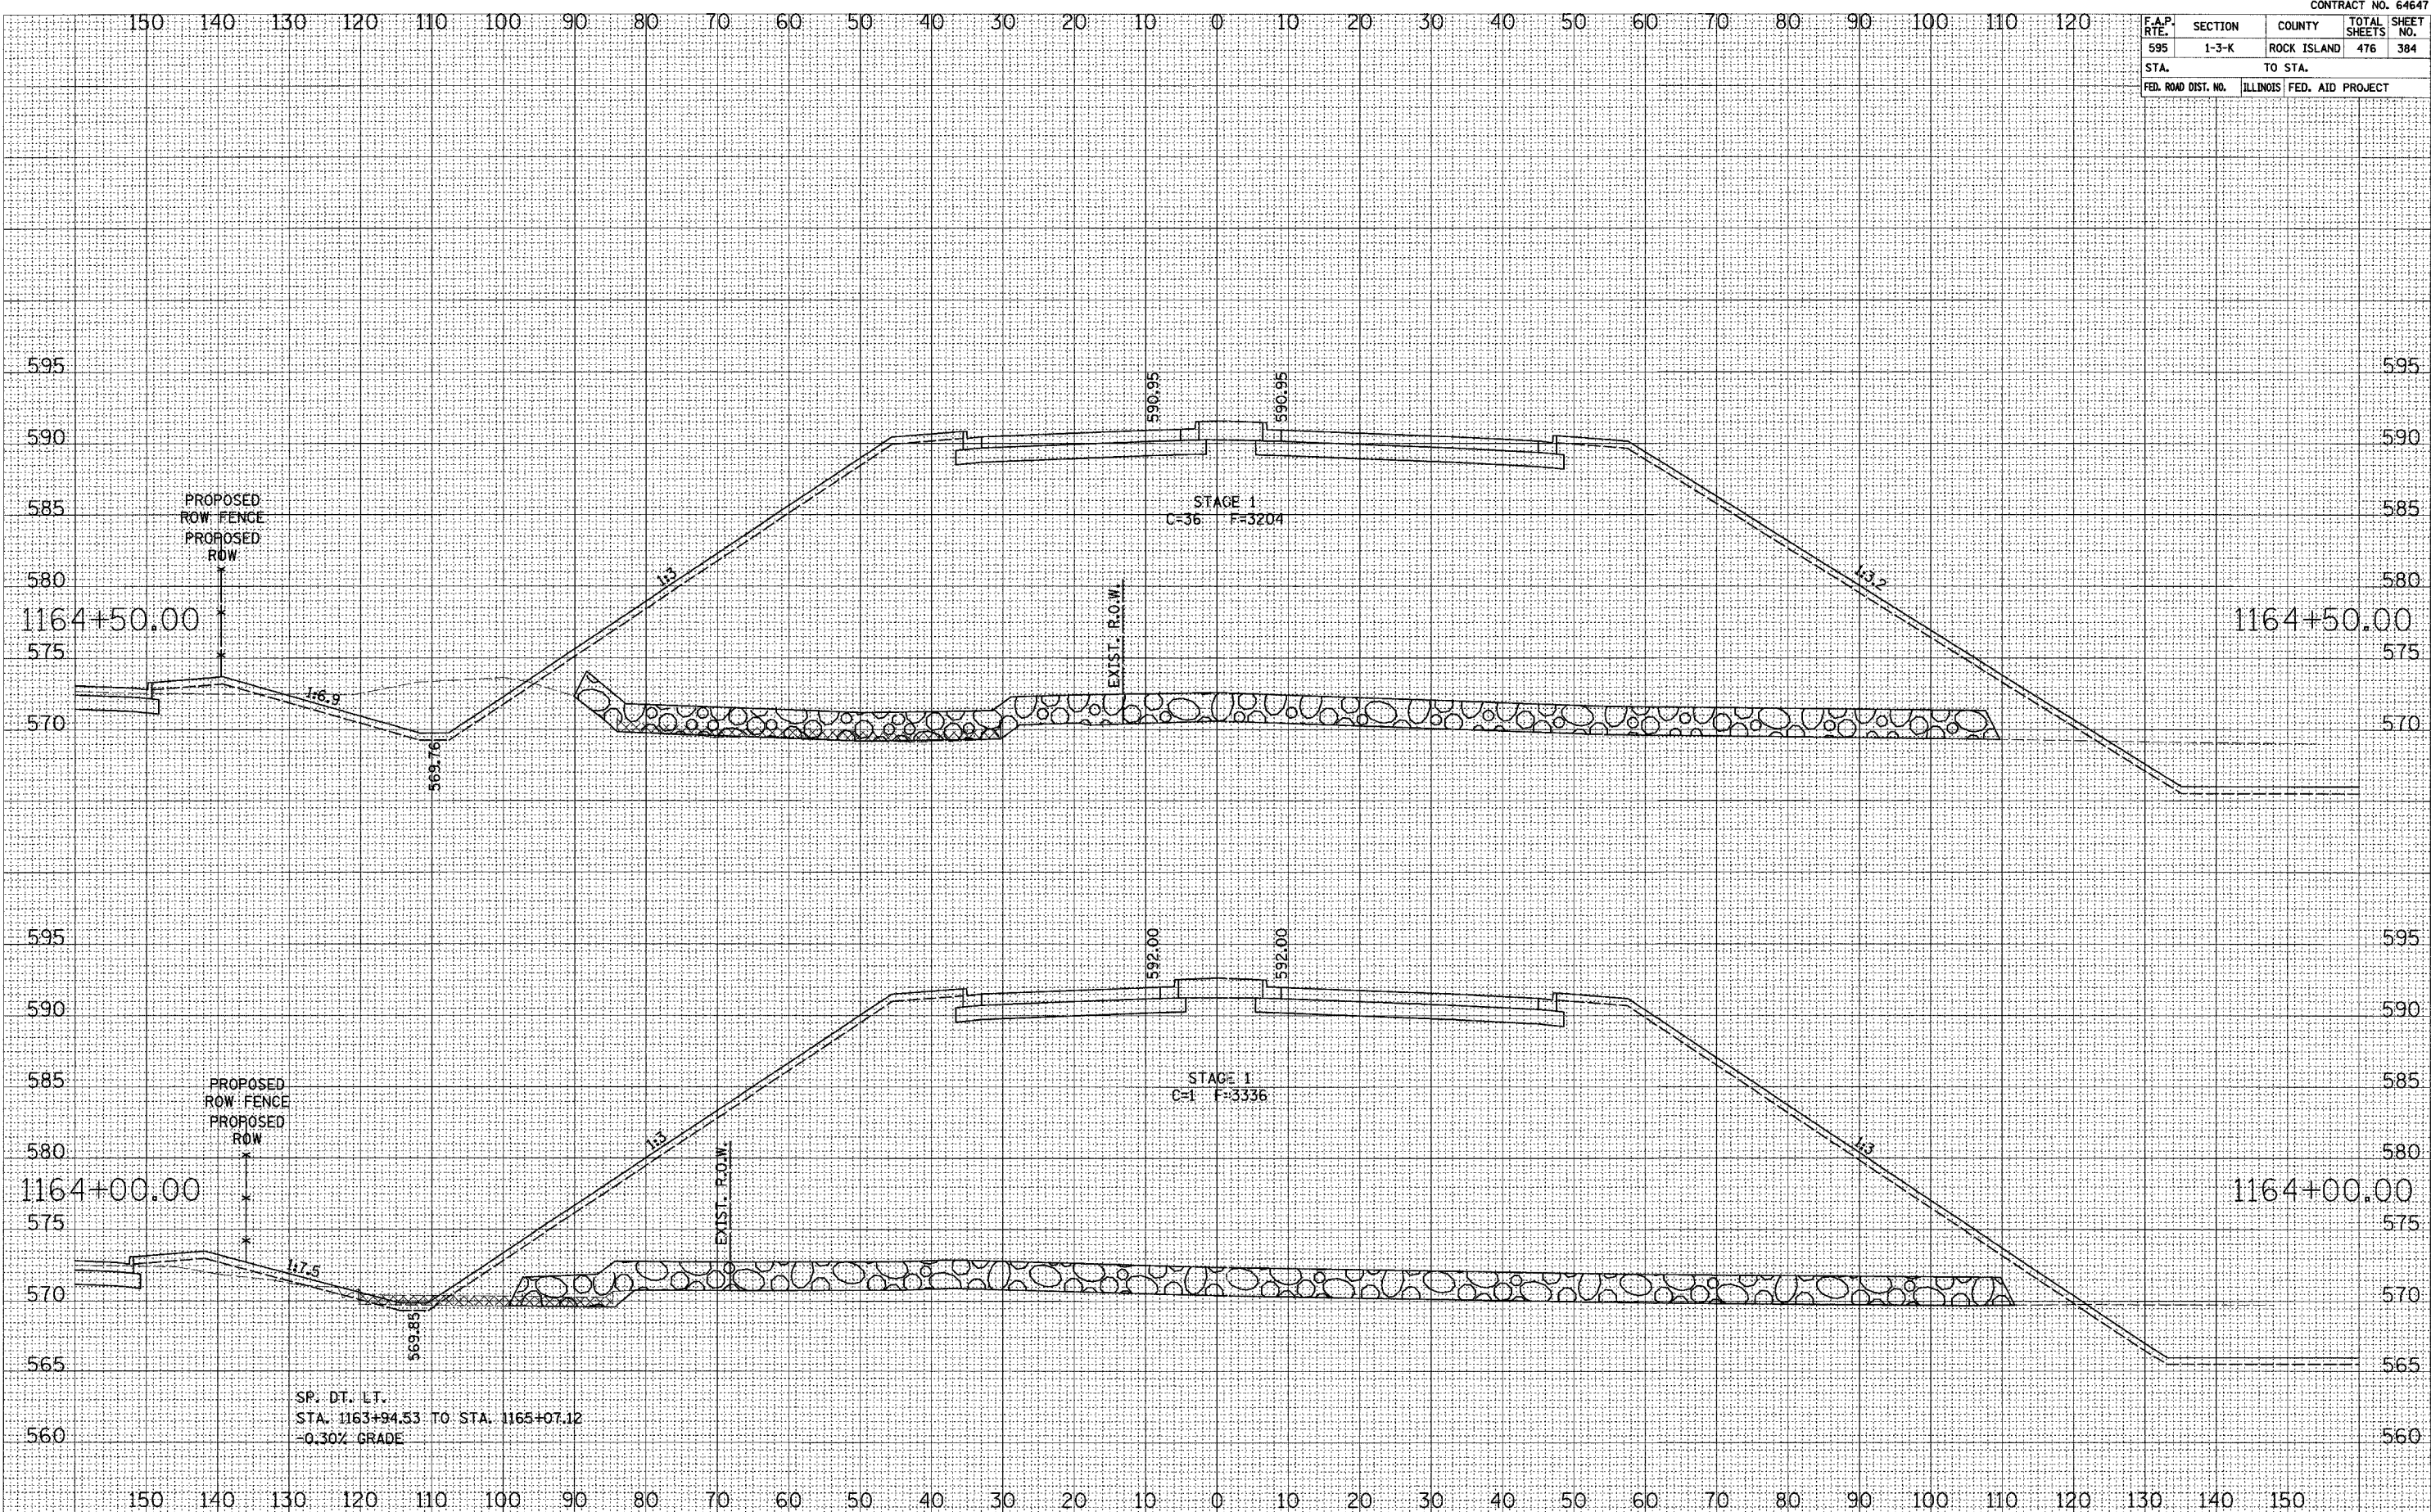

SURVEY PLOTTED DATE
NOTE BOOK NO.
REVISION DATE
AREAS CHECKED

SURVEY PLOTTED DATE
NOTE BOOK NO.
REVISION DATE
AREAS CHECKED

SP. DT. LT.
STA. 1163+94.53 TO STA. 1165+07.12
-0.30% GRADE