


F.A.P. RTE.	SECTION	COUNTY	TOTAL SHEETS	SHEET NO.
595	1-3-K	ROCK ISLAND	476	395
STA.		TO STA.		
FED. ROAD DIST. NO.		ILLINOIS	FED. AID PROJECT	

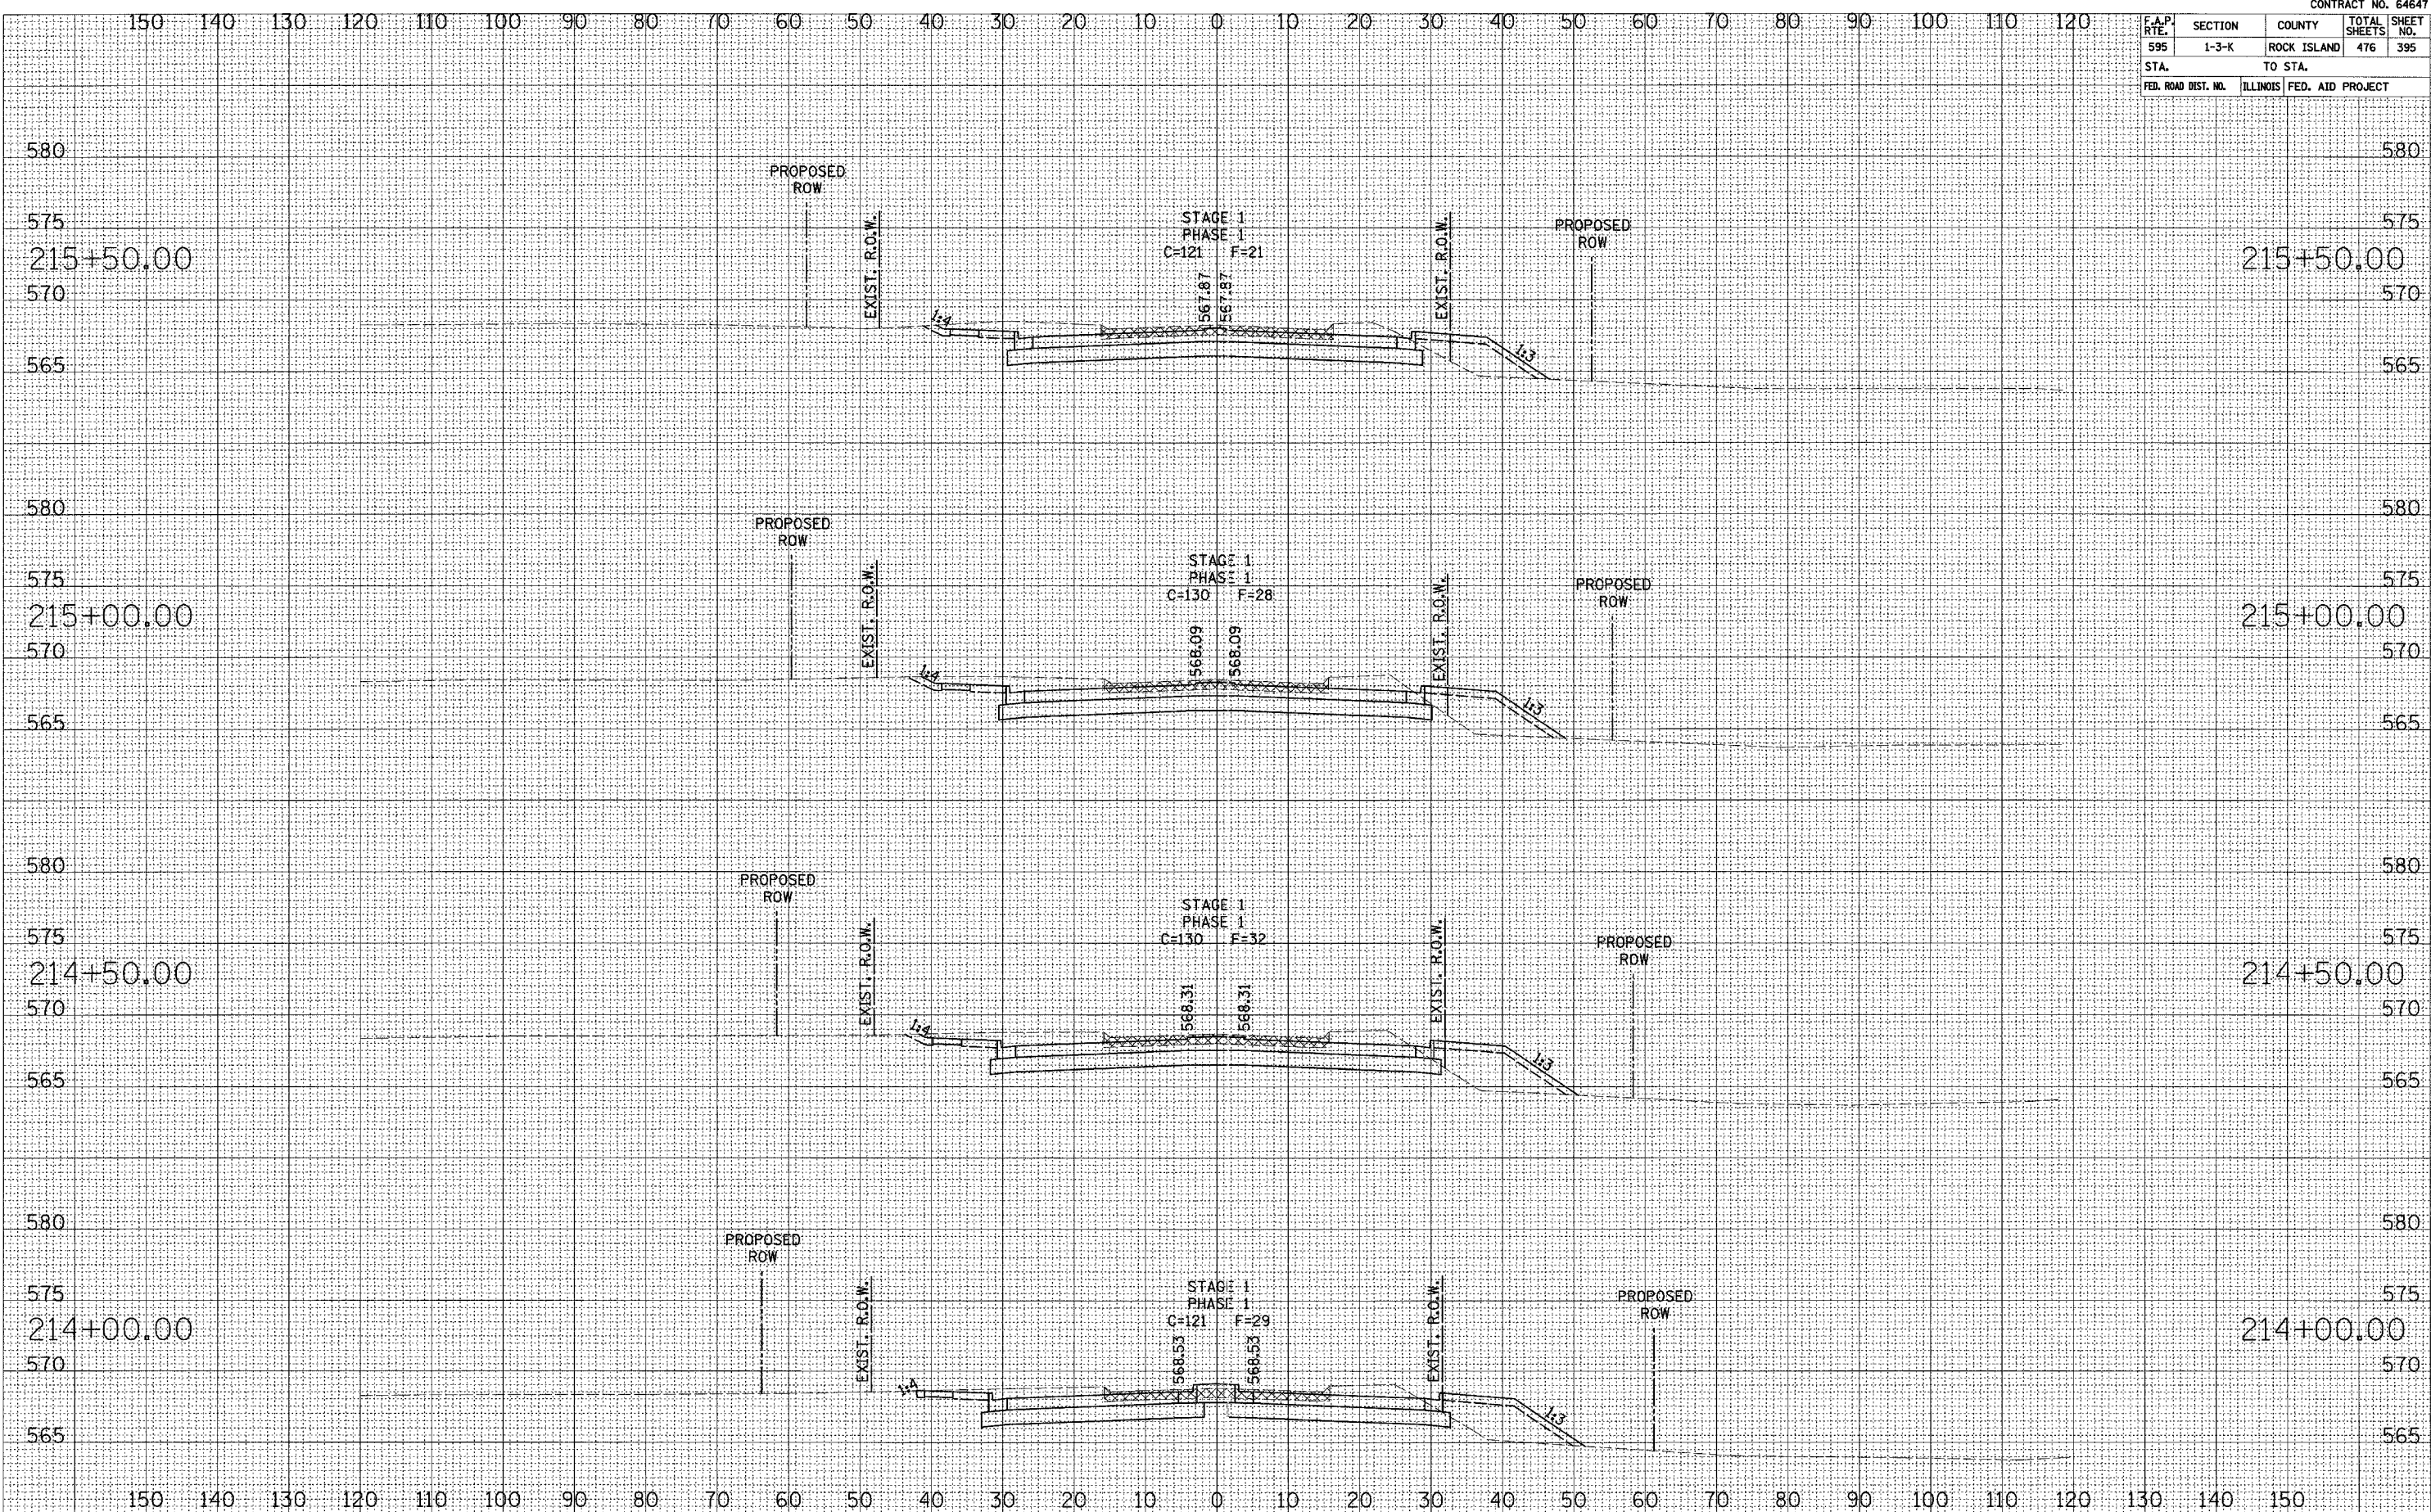

NO. \_\_\_\_\_  
 AREAS CHECKED \_\_\_\_\_  
 MARKS DATE \_\_\_\_\_  
 PLOTTED \_\_\_\_\_  
 SURVEY NOTE BOOK NO. \_\_\_\_\_

NO. \_\_\_\_\_  
 AREAS CHECKED \_\_\_\_\_  
 MARKS DATE \_\_\_\_\_  
 PLOTTED \_\_\_\_\_  
 SURVEY NOTE BOOK NO. \_\_\_\_\_