


F.A.P. RTE.	SECTION	COUNTY	TOTAL SHEETS	SHEET NO.
595	1-3-K	ROCK ISLAND	476	402
STA. TO STA.		FED. AID PROJECT		

NO. PLOTTED FROM NOTE BOOK AREAS CHECKED

NO. PLOTTED FROM NOTE BOOK AREAS CHECKED

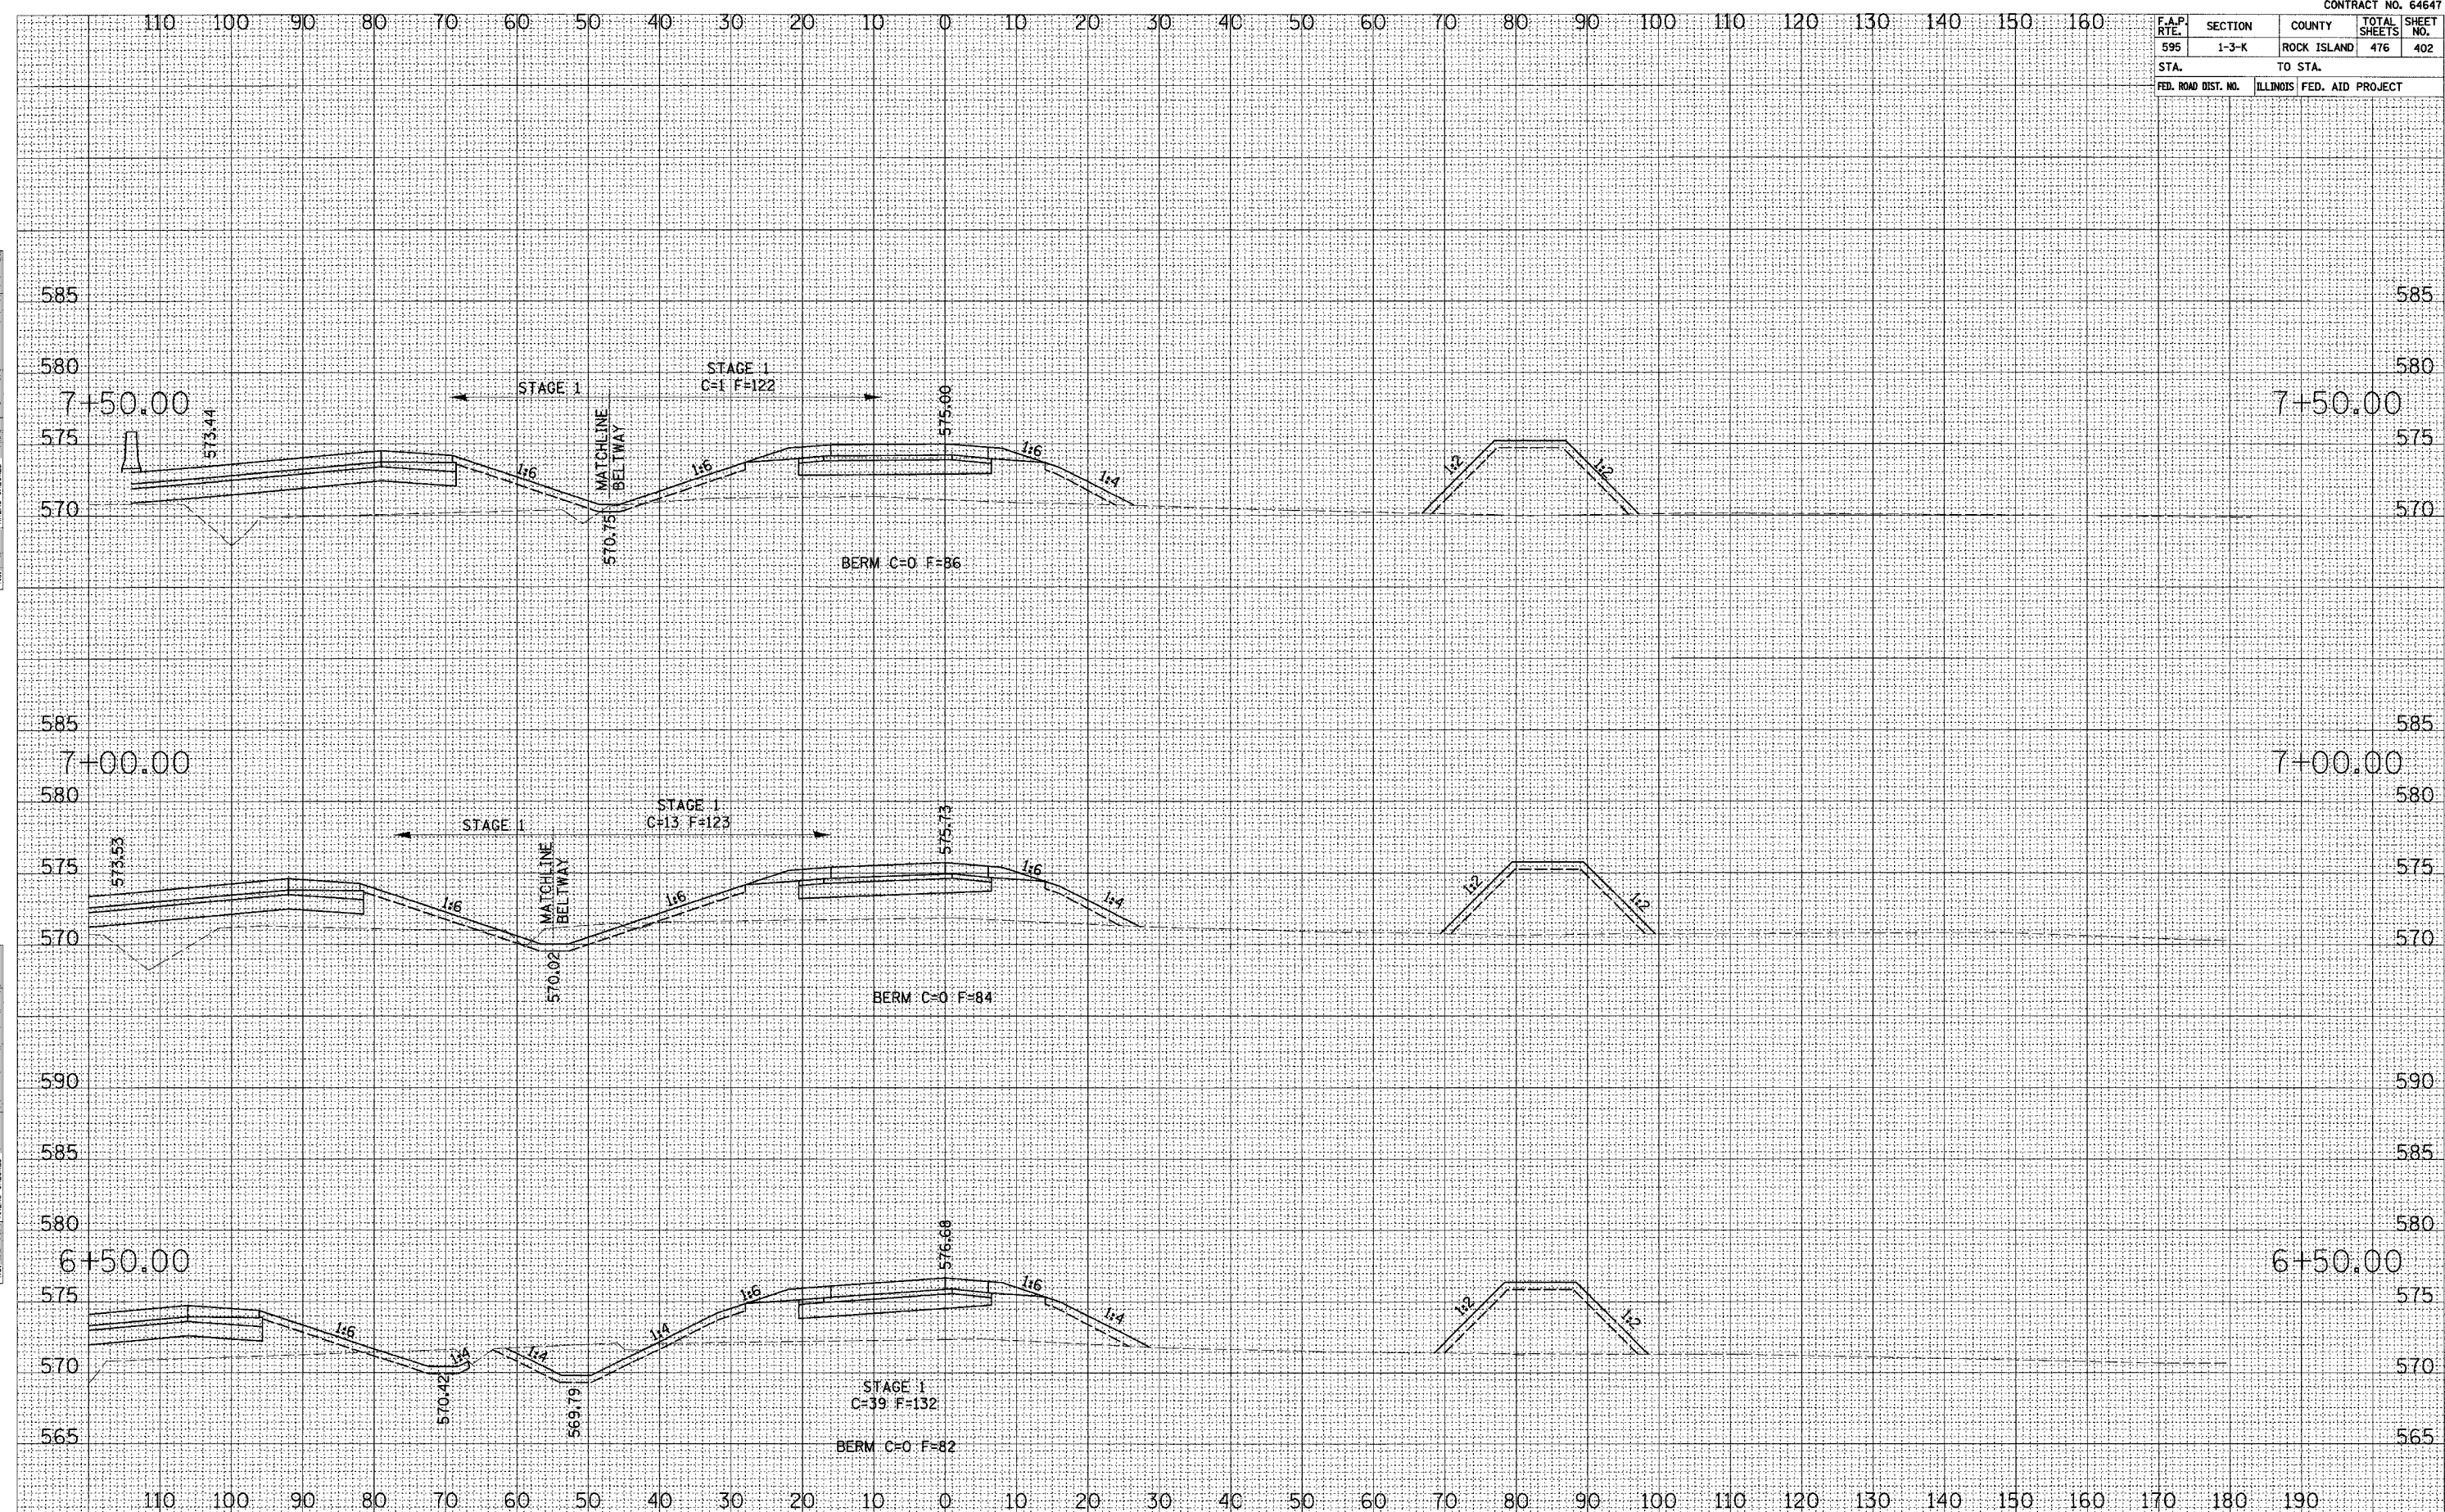

52ND AVENUE RAMP 1 CROSS SECTIONS